

TY R. PELL & ASSOCIATES



PROFESSIONAL SURVEYOR

Ty R. Pell, P.S.

115 E. Main Street West Union, Ohio 45693 937-544-5262

JERIC LADIMIR JR.

20.782 ACRES

Situated in the Township of Carthage, in the County of Athens, in the State of Ohio and being a part of Section 32 T-5 R-12, and also being all of an original T-1 1.65 acres (1.765 acres) Parcel No. F01-00100598-00, all of an original T-3 1.5 acres (1.536 acres) Parcel No. F01-00100599-00 in O.R.464 Pg.2320, and part of an original T-1 42 acres (17.481 acres) Parcel No. F01-00100597-00 O.R.469 Pg.167 owned by Jeric Ladimir Jr. and being bounded and described as follows:

Beginning at a spike (set) in the center of Dutch Ridge Road (T-112), corner to Miriam Hart 8.167 acres (O.R.604 Pg.257) and also a corner to Kimberly Borchard 11.35 acres (O.R.600 Pg.2587) said spike being in the north line of Section 32 T-5 R-12, said spike also bears N01°19′56″W 1567.06 feet from the intersection of Dutch Ridge Road and Barnhill Road (T-113), said spike also bears N43°57′06″E 3616.49 from the NW corner of the SW 1/4 Section 32 T-5 R-12.

Thence leaving said road with said section line and also the line of said Borchard S87°06'54"E passing a 1/2" rebar (set) 23.60 feet a total distance of 368.73 feet to a 1/2" rebar (set), corner to William Allen 15.30 acres (O.R.557 Pg.1869);

Thence with said Allen's line S03°08'18"W 663.53 feet to a 5/8" rebar (found), corner to Roger Howard original 30 acres (O.R.382 Pg.719);

Thence with a new division line N87°06'54"W passing a 1/2" rebar (set) at 153.51 feet and the centerline of Dutch Ridge Road at 172.23 feet and another 1/2" rebar (set) at 186.16 feet a total distance of 1360.99 feet to a 1/2' rebar (set) in the line of Robert W. and Patrice Kim Montle 20 acres (O.R.293 Pg.1389)

Thence with said Montle's line N02°34'00"E 663.53 feet to a 5/8" rebar (found), corner to Robert W. and Patrice Kim Montle 27.84 acres (O.R.293 Pg.1389) and also a corner to Miriam Hart 3.32 acres (O.R.604 Pg.257);

Thence with said Hart's line and also said Hart's 8.167 acres line S87°06'54"E passing a 1/2" rebar (set) at 979.13 feet a total distance of 998.88 feet to the beginning containing 20.782 acres more or less and being subject to all legal right of ways and easements of record.

The above survey was performed under the supervision of Ty R. Pell, Registered Land Surveyor No. 7524 on February 5, 2024 and found in File No. A-24-029. Filename: williamallen24

Ty R. Pell, P.S. No. 7524

Legal Description Pre-Approval
APPROVED
All transfers are subject to
Athens County Conveyance Standards

FFR 2 6 2024

Jill Davidson Athens County Auditor Description Checked for Mathematical Accuracy Athens County

Y: Perauly ll

NOTES:


SURVEY BY:


REGISTERED LAND SURVEYOR 7524

THE BELOW LISTED DEED REFERENCES WERE USED AS A BASIS FOR CARRYING OUT WORK.

ALL MONUMENTS SET OR FOUND ARE IN GOOD CONDITION UNLESS NOTED.

NO EVIDENCE OF OCCUPATION EXISTS ALONG PROPERTY LINES UNLESS NOTED.

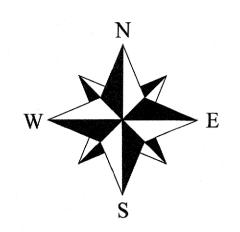

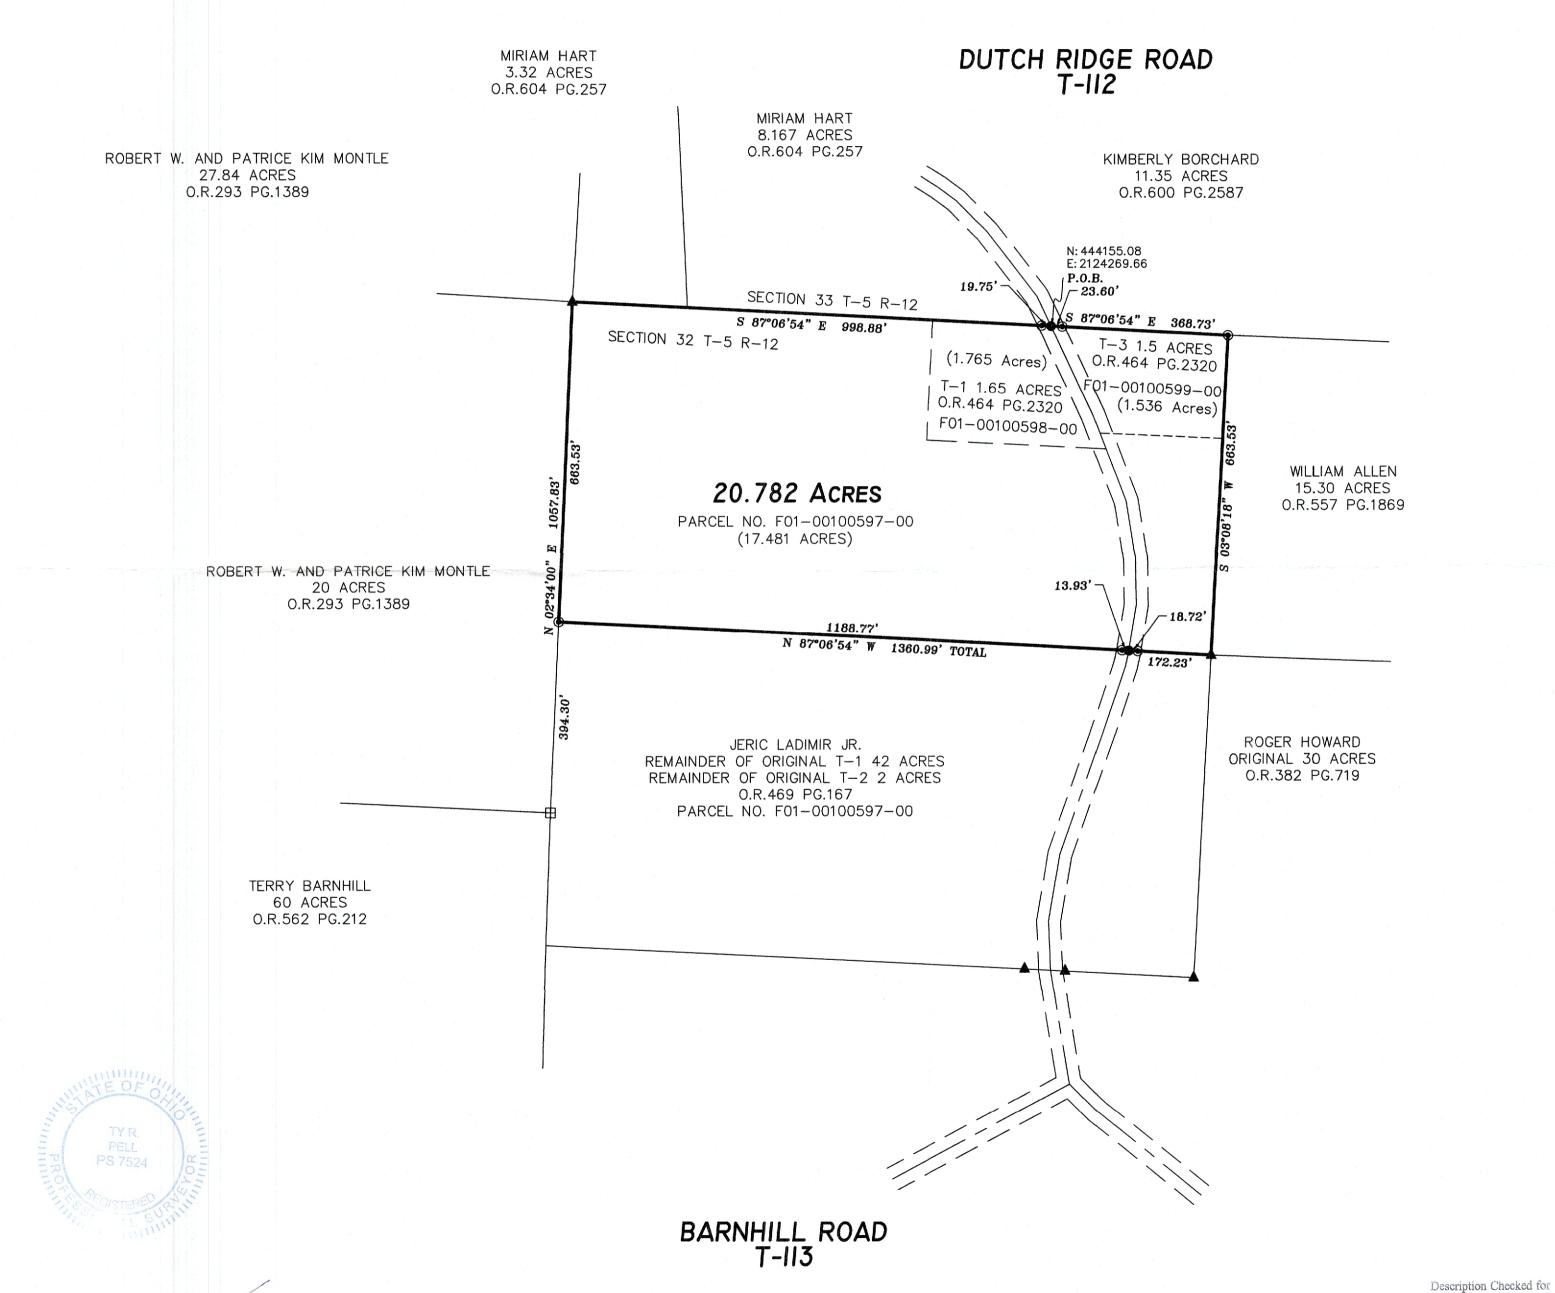

0 200 400 600

SCALE 1" = 200'

BEARINGS ARE BASED UPON THE S87*06'54"E LINE AND ARE TIED TO STATE PLANE COORDINATE SYSTEM OHIO SOUTH NAD 83.

NOTE: P.O.B. BEARS NO1*19'56"W 1567.06 FEET FROM THE INTERSECTION OF DUTCH RIDGE ROAD (T-112) AND BARNHILL ROAD (T-113).

NOTE: P.O.B. BEARS N43°57'06"E 3616.49 FEET FROM THE NW CORNER OF THE SW $\frac{1}{4}$ SECTION 32 T-5 R-12.

LEGEND

THESE STANDARD SYMBOLS MAY BE FOUND IN THE DRAWING.

- SPIKE SET
- SPIKE FOUND
- I/2" REBAR SET W/CAP "TY PELL 7524"
- ▲ 5/8" REBAR FOUND
- PIPE FOUND
- **⊞** STONE FOUND
- CONCRETE MONUMENT FOUND

POINT IN CREEK

SURVEY FOR

JERIC LADIMIR JR.

CARTHAGE TWP. ATHENS COUNTY. OHIO

SECTION 32 T-5 R-12

PART OF ORIGINAL T-1 42 ACRES

PARCEL NO. F01-00100597-00, O.R.469 PG.167

ALL OF ORIGINAL T-1 1.65 ACRES

PARCEL NO. F01-00100598-00

ALL OF ORIGINAL 1.5 ACRES

PARCEL NO. F01-00100599-00

O.R.464 PG.2320

TY R. PELL & ASSOCIATES

PROFESSIONAL SURVEYORS

II5 E. MAIN WEST UNION, OHIO 45693 (937) 544-5262 FAX (937) 544-2779

Mathematical Accuracy
Athens County
ENGINEER'S OFFICE

BY: 73 (1) 1/2 | 1/2 | 1

DATE	DRAWING NO.	FILE NAME
2-5-2023	A-24-029	WILLIAMALLEN24