


Description checked for
 Mathematical Accuracy
 THENS COUNTY
 ENGINEERS' OFFICE

By: *Charles E. Wilkey*
 DATE: 8-10-81

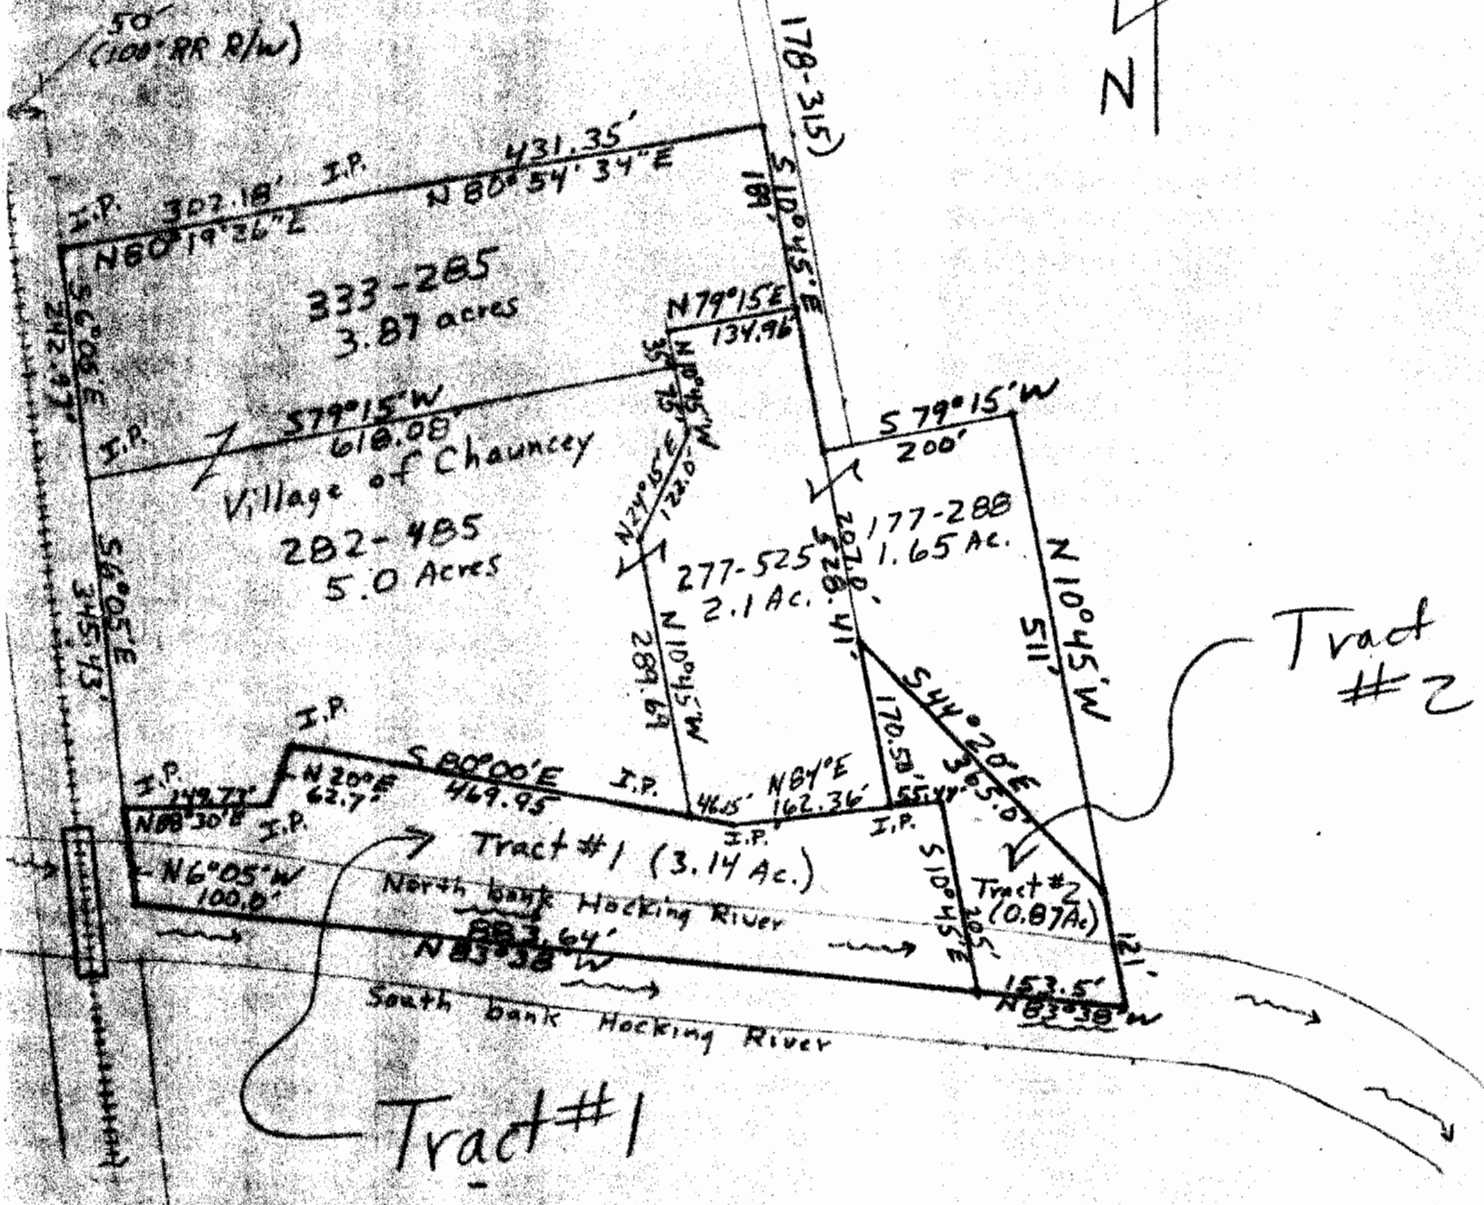

Plat of Survey

Prepared For: Village of Chauncey

By: Archie W. Stanley Jr.
 Professional Surveyor
 Registration 5-6345

State: Ohio
 County: Athens
 TWP: Dover
 Range: 14W
 Town: 10N
 Section: 20

Date: 8/7/81
 Scale: 1" = 200'

29

Archie W. Stanley Jr.

DN#20

Tract #2

Being in Section 20, Town 10 N, Range 14 W, Dover Township, Athens County, Ohio, and more particularly described as follows:

Beginning at an iron pin located at the south east corner of a tract of land owned by the village of Cheaney - Deed 277-525, Athens County Recorder,

thence N 84° 00' E, 55.44 feet to a point,
thence S 10° 45' E, 205.00 feet to a point in
the center of the Hocking River,
thence S 33° 38' E, 153.50 feet along the centerline
of the Hocking River to a point,
thence N 10° 45' W, ~~365.00~~^{121.00} feet to a point,
thence N 44° 20' W, 365.00 feet to a point,
thence S 10° 45' E, 170.50 feet to the point of
beginning and containing
0.87 Acres.

Subject to all-legal easements,

Grantor claims title by deed 251-318, Athens County Recorder.

Description checked for
Mathematical Accuracy
ATHENS COUNTY
ENGINEERS' OFFICE

BY:

Charles E. Mohney

DATE:

8-10-91

30

Tract # 1

Being in Section 20, Town 10N, Range 14W, Dover Township, Athens County, Ohio, and more particularly described as follows:

Beginning at an Iron Pin located at the South ~~west~~ corner of a 5 acre tract owned by the Village of Chauncey and recorded as deed 282-485 Athens County Courthouse,

Thence $N 88^{\circ} 30' E$, 149.73 feet to an iron pin,
thence $N 20^{\circ} 00' E$, 62.70 feet to an iron pin,
thence $S 80^{\circ} 00' E$, 469.95 feet to an iron pin,
thence $N 84^{\circ} 00' E$, 162.36 feet to an iron pin,
thence $N 84^{\circ} 00' E$, 55.44 feet to a point,
thence $S 10^{\circ} 45' E$, 205.00 feet to a point in the center of the Hocking river,
thence $N 83^{\circ} 38' W$, 883.64 feet with the center line of the Hocking river to a point,
thence $N 6^{\circ} 05' W$, 100.00 feet to the point of beginning and containing 3.14 acres.

Subject to all legal easements

Grantor claims title by deed 319-417, Athens County Recorder.

Description checked for
Mathematical Accuracy
ATHENS COUNTY
ENGINEER'S OFFICE

BY:

DATE:

8-10-81

31