


J. WILKIN ALLEN
VOL. 170-577
40.54 ACRES

SURVEY OF 5.82262 ACRES LOG A
SEC. 12, TOWN 8 RANGE 14 ALEXANDER
SOLD BY J. WILKIN ALLEN AND ET AL
TO PAUL M. HAWK
SURVEYED BY F. A. DIXON REG
MARCH 16, 1971
SCALE 1" = 100'

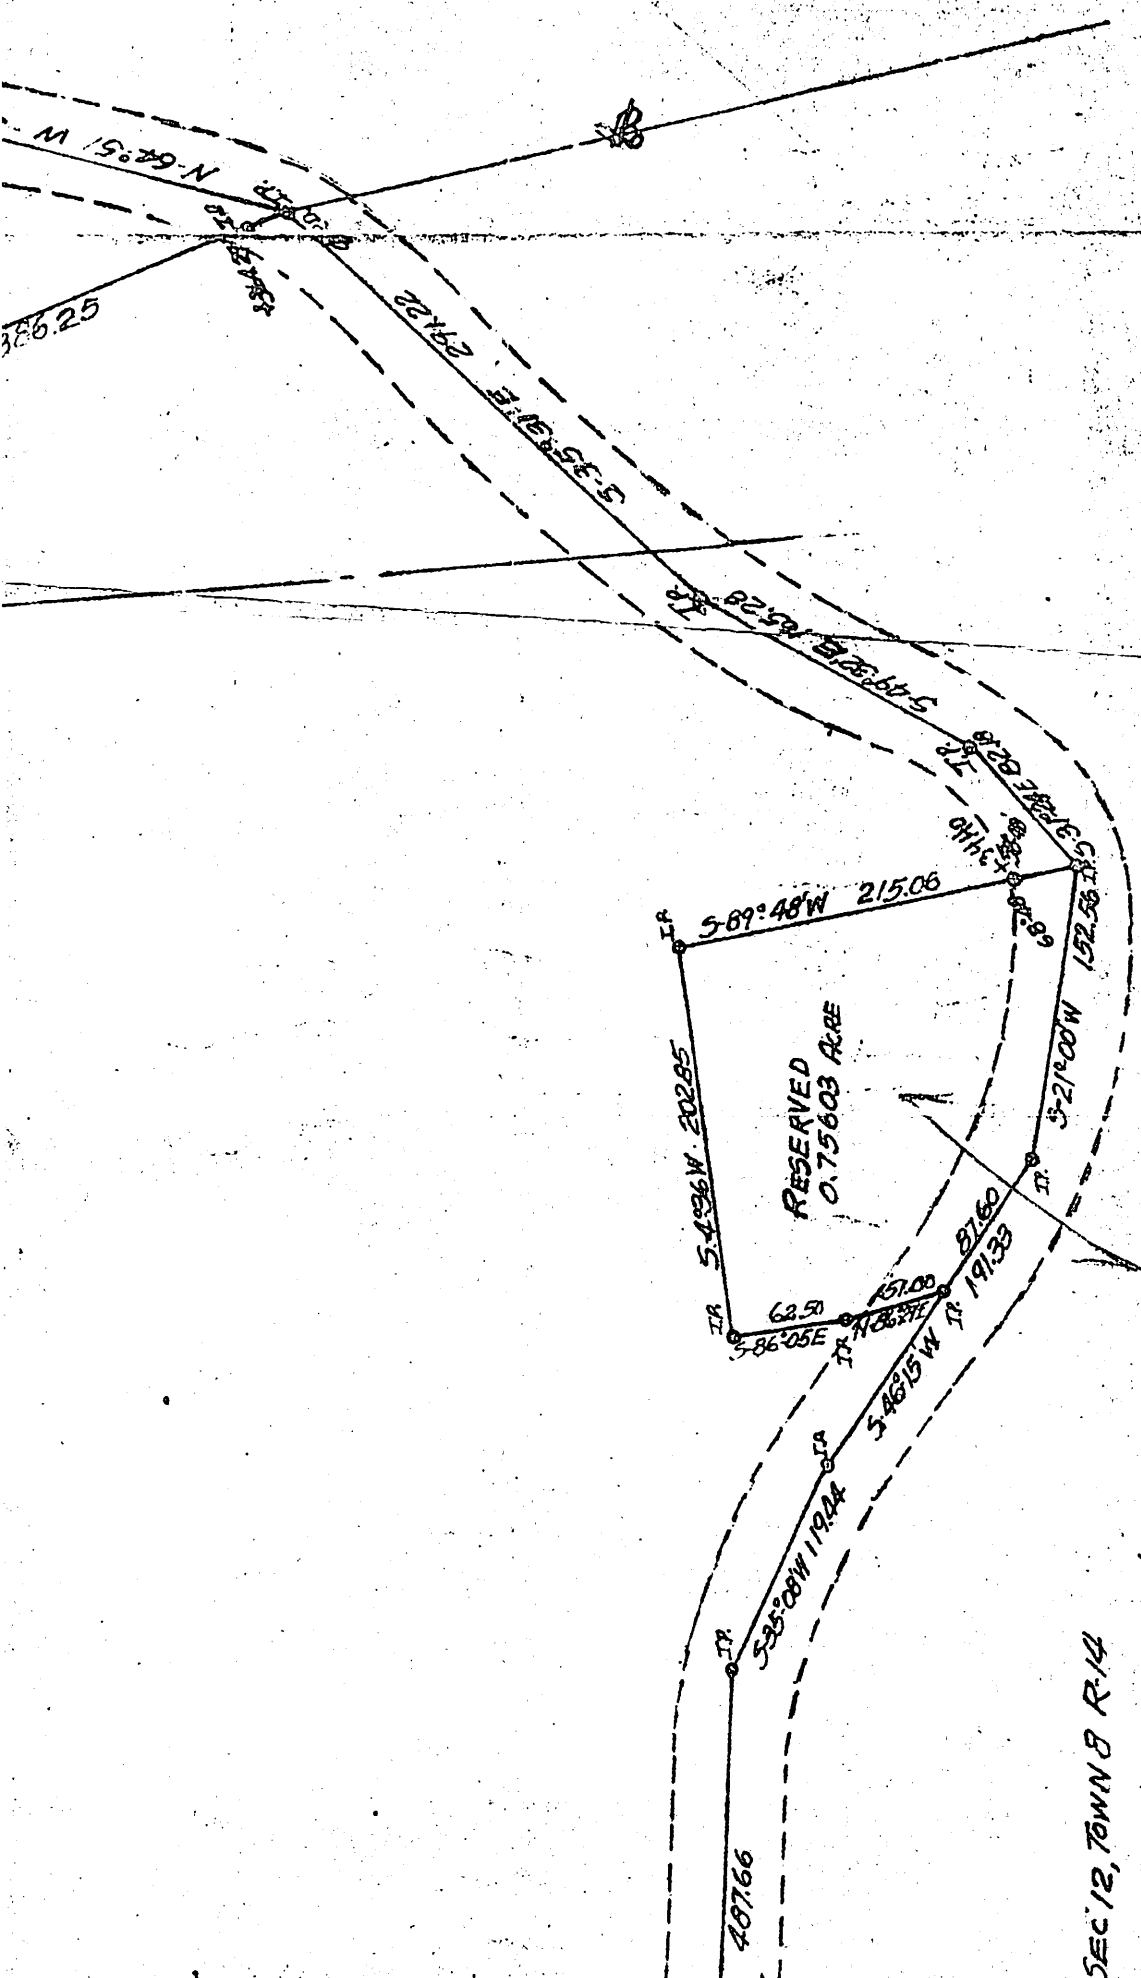

SEC. 12, TOWN 8 R. 14

ALEX-12

SE

.066

~~62.08~~

~~5.82~~