



SOUTHEASTERN LAND SURVEYS

LEONARD F. SWOYER
REGISTERED PROFESSIONAL LAND SURVEYOR
A2

3428 Pleasant Hill Road
Athens, Ohio 45701
614/593-8701

Situated in the southeast quarter of Section 5, Town 5, Range 13, Canaan Township, Athens County, Ohio and described as follows:

Commencing at the southeast corner of said Section 5; thence on an assumed bearing of North 4 degrees 13 minutes 48 seconds East, a distance of 1032.00 feet to a point in the center of Athens County Road 34 (by deed Volume 333 Page 587) said point is the southwest corner of a 2.00 acre tract described in Volume 333 Page 587 of the Athens County Deed Records; thence along the center of said Athens County Road 34 the following 5 bearings and distances 1. North 56 degrees 09 minutes 58 seconds West, a distance of 360.53 feet to a point; thence 2. North 58 degrees 43 minutes 15 seconds West, a distance of 237.89 feet to a point; thence 3. North 61 degrees 52 minutes 57 seconds West, a distance of 199.38 feet to a point; thence 4. North 65 degrees 28 minutes 32 seconds West, a distance of 113.75 feet to a point; thence 5. North 66 degrees 21 minutes 48 seconds West, a distance of 18.25 feet to a point, THE TRUE POINT OF BEGINNING; thence continuing along Athens County Road 34 the following five bearings and distances 1. North 66 degrees 21 minutes 48 seconds West a distance of 65.29 feet to a point; thence 2. North 69 degrees 50 minutes 47 seconds West, a distance of 191.39 feet to a point; thence 3. North 72 degrees 09 minutes 49 seconds West, a distance of 150.10 feet to a point; thence 4. North 73 degrees 04 minutes 46 seconds West, a distance of 94.78 feet to a point; thence 5. North 76 degrees 53 minutes 53 seconds West, a distance of 82.37 feet to a point; thence leaving the said Athens County Road 34 North 35 degrees 03 minutes 16 seconds East (passing an iron pin at a calculated location of 15.72 feet) for a total distance of 549.84 feet to a found iron pin; thence South 77 degrees 02 minutes 00 seconds East, a distance of 116.15 feet to a found iron pin; thence South 48 degrees 54 minutes 40 seconds East, a distance of 394.18 feet to a set iron pin; thence South 26 degrees 19 minutes 13 seconds West (passing a set iron pin at 371.73 feet) for a total distance of 389.73 feet to the point of beginning and containing 5.8778 acres, and being a part of a tract described in Volume 206 Page 751 of the Athens County Official

PROPERTY

Description checked for
Mathematical Accuracy
ATHENS COUNTY
ENGINEER'S OFFICE
BY: S. Blayzer
DATE: 7-21-96

CONSTRUCTION

SUBDIVISIONS

CAN #5
33



SOUTHEASTERN LAND SURVEYS

LEONARD F. SWOYER
REGISTERED PROFESSIONAL LAND SURVEYOR

3428 Pleasant Hill Road
Athens, Ohio 45701
614/593-8701

Note: Unless otherwise noted, all set iron pins are 5/8 inch diameter rebar and 30 inches in length and capped with a plastic identification marker inscribed L.F. Swoyer R.L.S. 6765.

The above description was prepared under the supervision of Leonard F. Swoyer Professional Land Surveyor Number 6765 and based on a survey performed by Southeastern Land Surveys dated July 29, 1996.

Subject to all easements and right of ways of record.

PROPERTY

CONSTRUCTION

SUBDIVISIONS

36



SOUTHEASTERN LAND SURVEYS

LEONARD F. SWOYER
REGISTERED PROFESSIONAL LAND SURVEYOR

3428 Pleasant Hill Road
Athens, Ohio 45701
614/593-8701




SCALE 1" = 200'

○ - IRON PIN FOUND

● - IRON PIN SET

▲ - IRON PIN LOCATED BY
CLACULATION

LINE	BEARING	DISTANCE
L 1	S 77° 02' 00" E	116.15'
L 2	N 65° 28' 32" W	113.75'
L 3	N 66° 21' 48" W	18.25'
L 4	N 66° 21' 48" W	65.20'
L 5	N 76° 53' 53" W	82.37'
L 6	N 73° 04' 46" W	94.78'

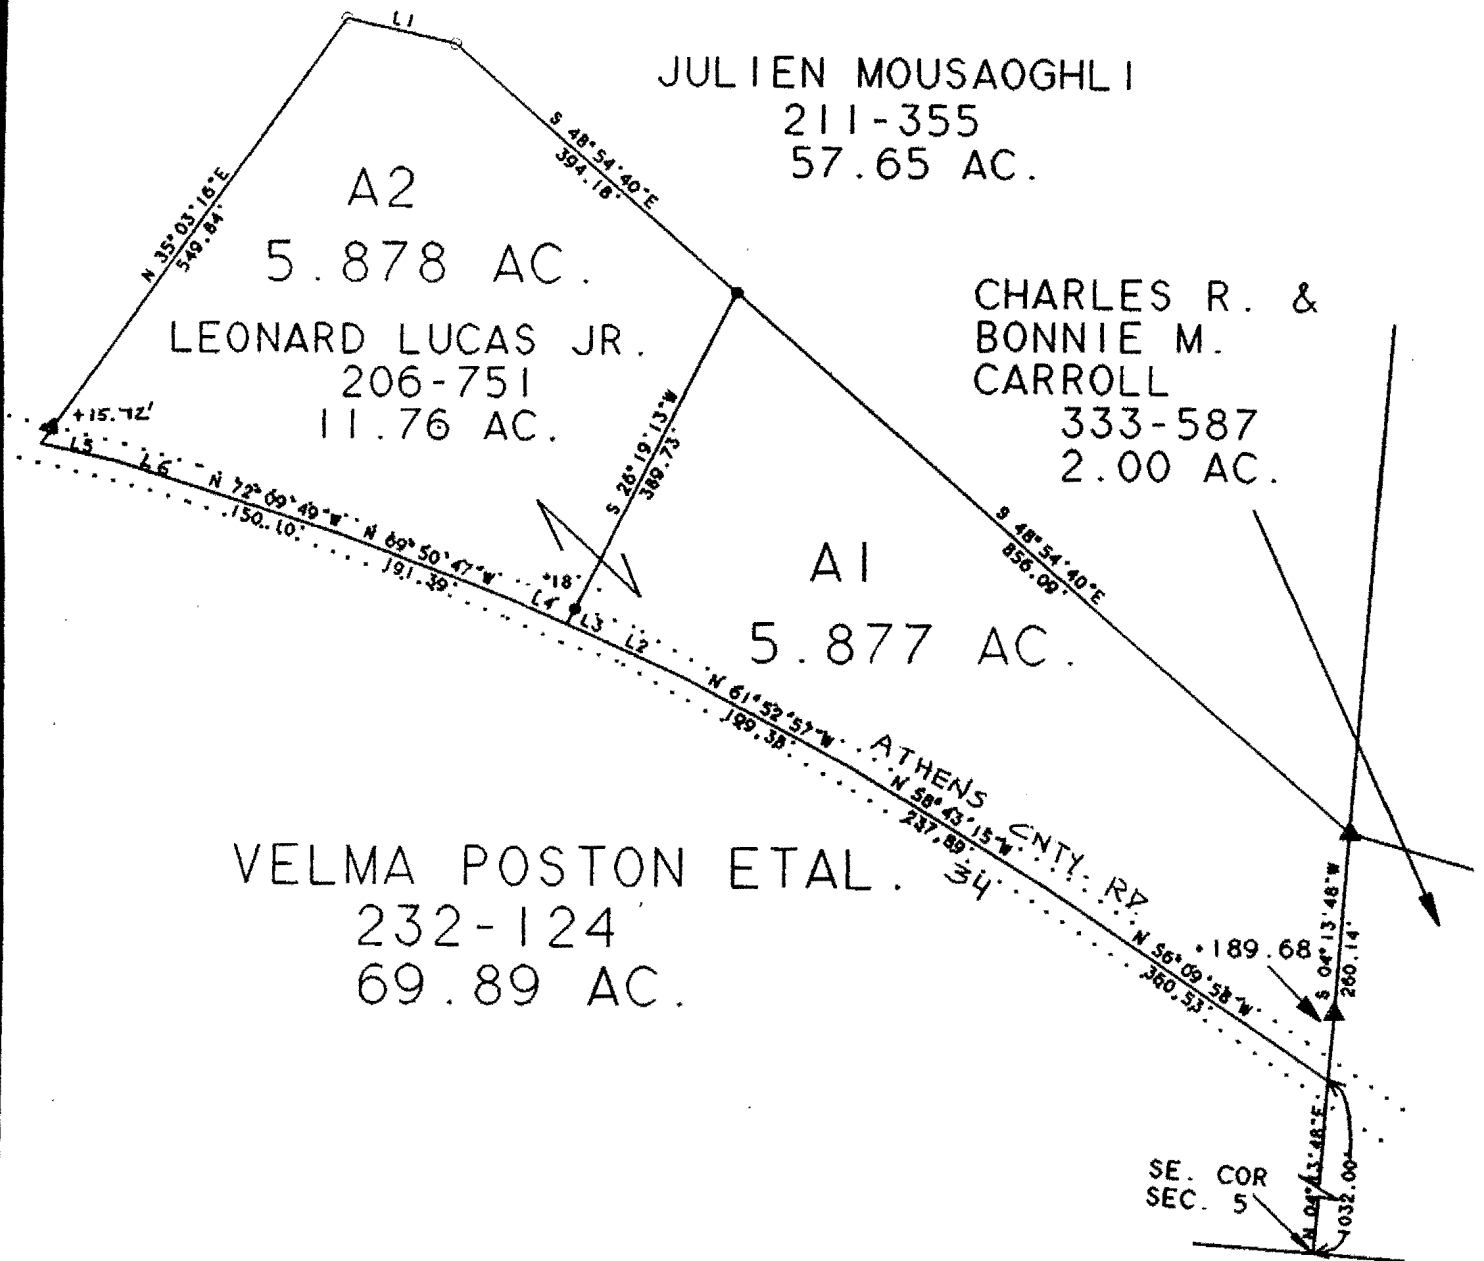

37

Plat of TWO TRACTS A1 & A2 5.87 Acres Each Scale 1" = 200'

Surveyed for Leonard Lucas Date 7/30/96

Subdivision _____

Township Canaan Section 5 Town 5 Range 13

Corporation _____ County Athens State Ohio

Leonard F. Swoyer Jr.
Leonard F. Swoyer Jr. Reg. Prof. Land Surveyor No. 6765