Situated in Section 16, Town 11, Range 14. Trimble Township, Athens County Ohio and being more particularly described as follows:

Commencing at the southeast corner of said Section 16; thence along a randum line north 11° 40' 12" west 4263.31 feet to an iron pin set at the point of beginning of the tract herein described; thence south 64° 06' 35" west 100.00 feet to an iron pin set; thence north 25° 53' 25" west 211.10 feet to an iron pin set in the centerline of Township Road 315, passing an iron pin set at 170.74 feet; thence along the centerline of Township Road 315, north 70° 26' 30" east 100.61 feet to an iron pin set; thence leaving the said road south 25° 53' 25" east 200.00 feet to the point of beginning, passing an iron pin at 29.26 feet and containing 0.4719 acres

Prior Deed Reference: Volume 269, Page 463 Athens County Deed Records. Prepared by: Evans, Mechwart, Hambleton & Tilton, Inc.

Registered Surveyor #6535

Description checked for Mathematical Accuracy

ATHENS COUNTY

DESCRIPTION OF 0.4974 ACRES

Situated in Section 16, Town 11, Range 14, Trimble Township,
Athens County Ohio and being more particularly described as follows:

Commencing at the southeast corner of said Section 16; thence along a randum line north 12° 68' 53" west 4239.86 feet to an iron pin set at the point of <u>beginning</u> of the tract herein described; thence south 64° 06' 35" west 100.00 feet to an iron pin set; thence north 25° 53' 25" west 222.19 feet to an iron pin set in the centerline of Township Road 315, passing an iron pin at 170.74 feet; thence along the centerline of Township Road 315 north 70° 26' 30" east 100.62 feet to an iron pin set; thence leaving the said Road south 25° 53' 25" east 211.10 feet, passing an iron pin set at 40.36 feet to the point of beginning containing 0.4974 acres. Prior Deed Reference: Volume 269, Page 463 Athens County Deed Records. Prepared by: Evans, Mechwart, Hambleton & Tilton, Inc.

Registered Surveyor #6535

Description checked for Mathematical Accuracy ATHENS COUNTY

ENGINEER'S OFFICE

DATE:

DESCRIPTION OF 0.5050 ACRES

Situated in Section 16, Town 11, Range 14, Trimble Township,
Athens County Ohio and being more particularly described as follows:

Commencing at the southeast corner of said Section 16; thence along a randum line north 14° 18' 19" west 4218.64 feet to an iron pin set at the point of beginning of the tract herein described; thence south 64° 06' 35" west 100.00 feet to an iron pin set; thence north 25° 53' 25" west 213.17 feet to an iron pin set in the centerline of Township Road 315, passing an iron pin set at 170.74 feet; thence along the centerline of Township Road 315 north 55° 35' 54" east 78.07 feet to an iron pin set; thence continuing along the road north 70° 26' 30" east 22.93 feet to an iron pin set; thence leaving the road south 25° 53' 25" east 222.19 feet, passing an iron pin set at 51.46 feet to the point of beginning and containing 0.5050 acres.

Prior Deed Reference: Volume 269, Page 463 Athens County Deed Records.

Prepared by: Evans, Mechwart, Hambleton & Tilton, Inc.

Registered Surveyor #6535

Description checked for Mathematical Accuracy

ATHENS COUNTY

ENGINEER'S OFFICE

DATE: 6-30-83

DESCRIPTION OF 0.4725 ACRES

Situated in Section 16, Town 11, Range 14, Trimble Township,
Athens County Ohio and being more particularly described as follows:

Commencing at the southeast corner of said Section 16; thence along a randum line north 15° 38' 31" west 4199.70 feet to an iron pin set at the point of <u>beginning</u> of the tract herein described; thence south 64° 06' 35" west 100.00 feet to an iron pin set; thence north 25° 53' 25" west 200.74 feet to an iron pin set in the centerline of Township Road 315, passing an iron pin set at 170.74 feet; thence along the said road north 67° 37' 30" east 12.03 feet to an iron pin set; thence continuing along said road north 55° 35' 54" east 88.97 feet to an iron pin set; thence leaving the road south 25° 53' 25" east 213.17 feet, passing an iron pin set at 42.43 feet to the point of beginning and containing 0.4725 Acres

Prior Deed Reference: Volume 269, Page 463 Athens County Deed Records;

Prepared by: Evans, Mechwart, Hambleton & Tilton, Inc

Registered Surveyor #6535

Description checked for Mathematical Accuracy

ATHENS COUNTY

ENGINEER'S OFFICE

DATE: __/_ 30-1

21

Situated in Section 16, Town 11, Range 14, Trimble Township, Athens County Ohio and being more particularly described as follows:

Commencing at the southeast corner of said Section 16; thence along a randum line north 24° 13' 24" west 3663.37 feet to an iron pin set at the point of beginning of the tract herein described; thence north 0° 18' 25" east 762.47 feet to an iron pin set in the centerline of Township Road 315, passing an iron pin set at 732.47 feet; thence along the centerline of said road north 67° 37'30" east 204.40 feet; thence leaving the road south 25° 53' 25" east 200.74 feet to an iron pin set, passing an iron pin set at 30.00 feet; thence south 00° 18' 25" west 661.18 feet to an iron pin set; thence north 89° 41' 35" west 277.21 feet to the point of beginning and containing 5.000 acres Prior Deed Reference: Volume 269, Page 463 Athens County Deed Records.

Prepared by: Evans, Mechwart, Hambleton & Tilton, Inc.

Description checked for Mathematical Accuracy

ATHENS COUNTY

ENGINEER'S OFFICE

Situated in Section 16, Town 11, Range 14, Trimble Township,
Athens County Ohio and being more particularly described as follows:

Commencing at the southeast corner of Said Section 16, thence along a randum line north 24° 13' 24" west 3663.37 feet to an iron pin set at the point of beginning of the tract herein described; thence north 89° 41' 35" west 262.66 feet to an iron pin set; thence north 00° 18' 25" east 882.58 feet to an iron pin set in the centerline of Township Road 315 passing an iron pin set at 852.58 feet; thence along the centerline of said road south 82° 41' 18" east 11.20 feet to an iron pin set; thence continuing along said road south 73° 49' 36" east 97.38 feet to an iron pin set; thence continuing along said road south 56° 03' 12" east 175.30 feet to an iron pin set; thence continuing along said road north 67° 37' 30" east 12.93 feet to an iron pin set; thence leaving said road south 00° 18' 25" west 762.47 feet, passing an iron pin set at 30.00 feet to the point of beginning containing 5.0000 acres.

Prior Deed Reference: Volume 269, Page 463 Athens County Deed Records.

Prepared by: Evans, Mechwart, Hambleton & Tilton, Inc.

Xuyuux. WuFl Registered Surveyor #6535

Description checked for Mathematical Accuracy

ATHENS COUNTY

ON A MARCHES MITHRAY

Situated in Section 16, Town 11, Range 14, Trimble Township,
Athens County Ohio and being more particularly described as follows:

Commencing at the southeast corner of said Section 16; thence along a randum line north 31° 02' 03" west 3902.10 feet to an iron pin set at the point of beginning of the tract herein described; thence north 00° 18' 25" east 862.69 feet to an iron pin set on the centerline of Township Road 315, passing an iron pin set at 832.69 feet; thence along the centerline of said road north 74° 12' 24" east 126.77 feet to an iron pin set; thence continuing along said road south 82° 41' 18" east 125.15 feet to an iron pin set; thence leaving the road south 00° 18' 25" west 882.58 feet passing an iron pin set at 30.00 feet; thence north 89° 41' 35"west 246.02 feet to the point of beginning and containing 5.0000 acres.

Prior Deed Reference: Volume 269, Page 463 Athens County Deed Records.

Prepared by: Evans, Mechwart, Hambleton & Tilton, Inc.

Registered Surveyor #6535

Description checked for Mathematical Accuracy ATHENS COUNTY

ENGINEER'S OFFICE

6-30-83

Situated in Section 16, Town 11, Range 14, Trimble Township,
Athens County Ohio and being more particularly described as follows:

Commencing at the southeast corner of said Section 16; thence along a randum line north 31° 02' 03" west 3902.10 feet to an iron pin set at the point of beginning of the tract herein described; thence north 89° 41' 35" west 257.46 feet to an iron pin set; thence north 0° 18' 25" east 919.66 feet to an iron pin set in the centerline of Township Road 315 passing an iron pin set at 889.66 feet; thence along the centerline of said road south 36° 13' 30" east 134.59 feet to an iron pin set; thence continuing along said road north 74° 12' 24" east 184.58 feet to an iron pin set; thence leaving said road south 00° 18' 25" west 862.69 feet passing an iron pin set at 30.00 feet to the point of beginning containing 5.0000 acres.

Prior Deed Reference: Volume 269, Page 463 Athens County Deed Records.

Prepared by: Evans, Mechwart, Hambleton & Tilton, Inc.

Registered Surveyor #6535

Description checked for Mathematical Accuracy

ATHENS COUNTY

ENGINEER'S OFFICE

DATE: 6-31-83

Situated in Section 16, Town 11, Range 14, Trimble Township, Athens County Ohio and being more particularly described as follows:

Commencing at the southeast corner of said Section 16; thence along a randum line north 36° 44' 05" west 4175.30 feet to an iron pin set at the point of beginning of the tract herein described; thence north 00° 18' 25" east 940.14 feet to an iron pin set in the centerline of Township Road 315 passing an iron pin set at 910.14 feet; thence along the centerline of said road north 59° 10' 16"east 9.75 feet to an iron pin set; thence north 82° 40' 49" east 184.36 feet to an iron pin set; thence continuing along said road south 36° 13' 30" east 62.21 feet to an iron pin set; thence leaving the said road south 00° 18' 25" west 919.66 feet to an iron pin set, passing an iron pin set at 30.00 feet; thence north 89° 41' 35" west 228.12 feet to the point of beginning and containing 5.0000 acres. Prior Deed Reference: Volume 269, Page 463 Athens County Deed Records.

Prepared by: Evans, Mechwart, Hambleton & Tilton, Inc.

egistered Surveyor #6535

Description check Mathematical As

ATHENS COUNTY

ENGINEER'S OFFICE

Situated in Section 16, Town 11, Range 14, Trimble Township, Athens County Ohio and being more particularly described as follows:

Commencing at the southeast corner of said Section 16; thence along a randum line north 36° 44' 05" west 4175.30 feet to an iron pin set at the point of beginning of the tract herein described; thence north 89° 41' 35" west 252.08 feet to an iron pin set; thence north 00° 18' 25" east 787.85 feet to an iron pin set in the centerline of Township Road 315 passing an iron pin set at 757.85 feet; thence along the centerline of Township Road 315 north 59° 10' 16" east 294.51 feet to an iron pin set; thence leaving the road south 00° 18' 25" west 940.14 feet to an iron pin set, passing an iron pin set at 30.00 feet to the point of beginning and containing 5.0000 acres. prior Deed Reference: Volume 269, Page 463 Athens County Deed Records.

Prepared by: Evans, Mechwart, Hambleton & Tilton, Inc.

Description check

ATHENS COUNTY ENGINEER'S OFFICE

DESCRIPTION OF 0.5184 ACRES

Situated in Section 16, Town 11, Range 14, Trimble Township,
Athens County Ohio and being more particularly described as follows:

Commencing at the southeast corner of said Section 16; thence along a random line north 11° 40' 12" west 4263.31 feet to an iron pin set at the point of beginning of the tract herein described; thence north 25° 53' 25" west 200.00 feet to an iron pin set in the centerline of Township Road 315, passing an iron pin set at 180.74 feet; thence along the centerline of Township Road 315 south 86° 33' 12" east 166.80 feet; thence continuing along said road south 21° 19' 01" east 118.65 feet; thence leaving the said road south 64° 06' 35" west 135.95 feet to the point of beginning containing 0.5184 acres.

Prior Deed Reference: Volume 269, Page 463 Athens County Deed Records.

Prepared by: Evans, Mechwart, Hambleton & Tilton, Inc.

Registered Surveyor #6535


Description checked for Mathematical Accuracy

ATHENS COUNTY

ENGINEER'S OFFICE

DATE: 6-30-83

28

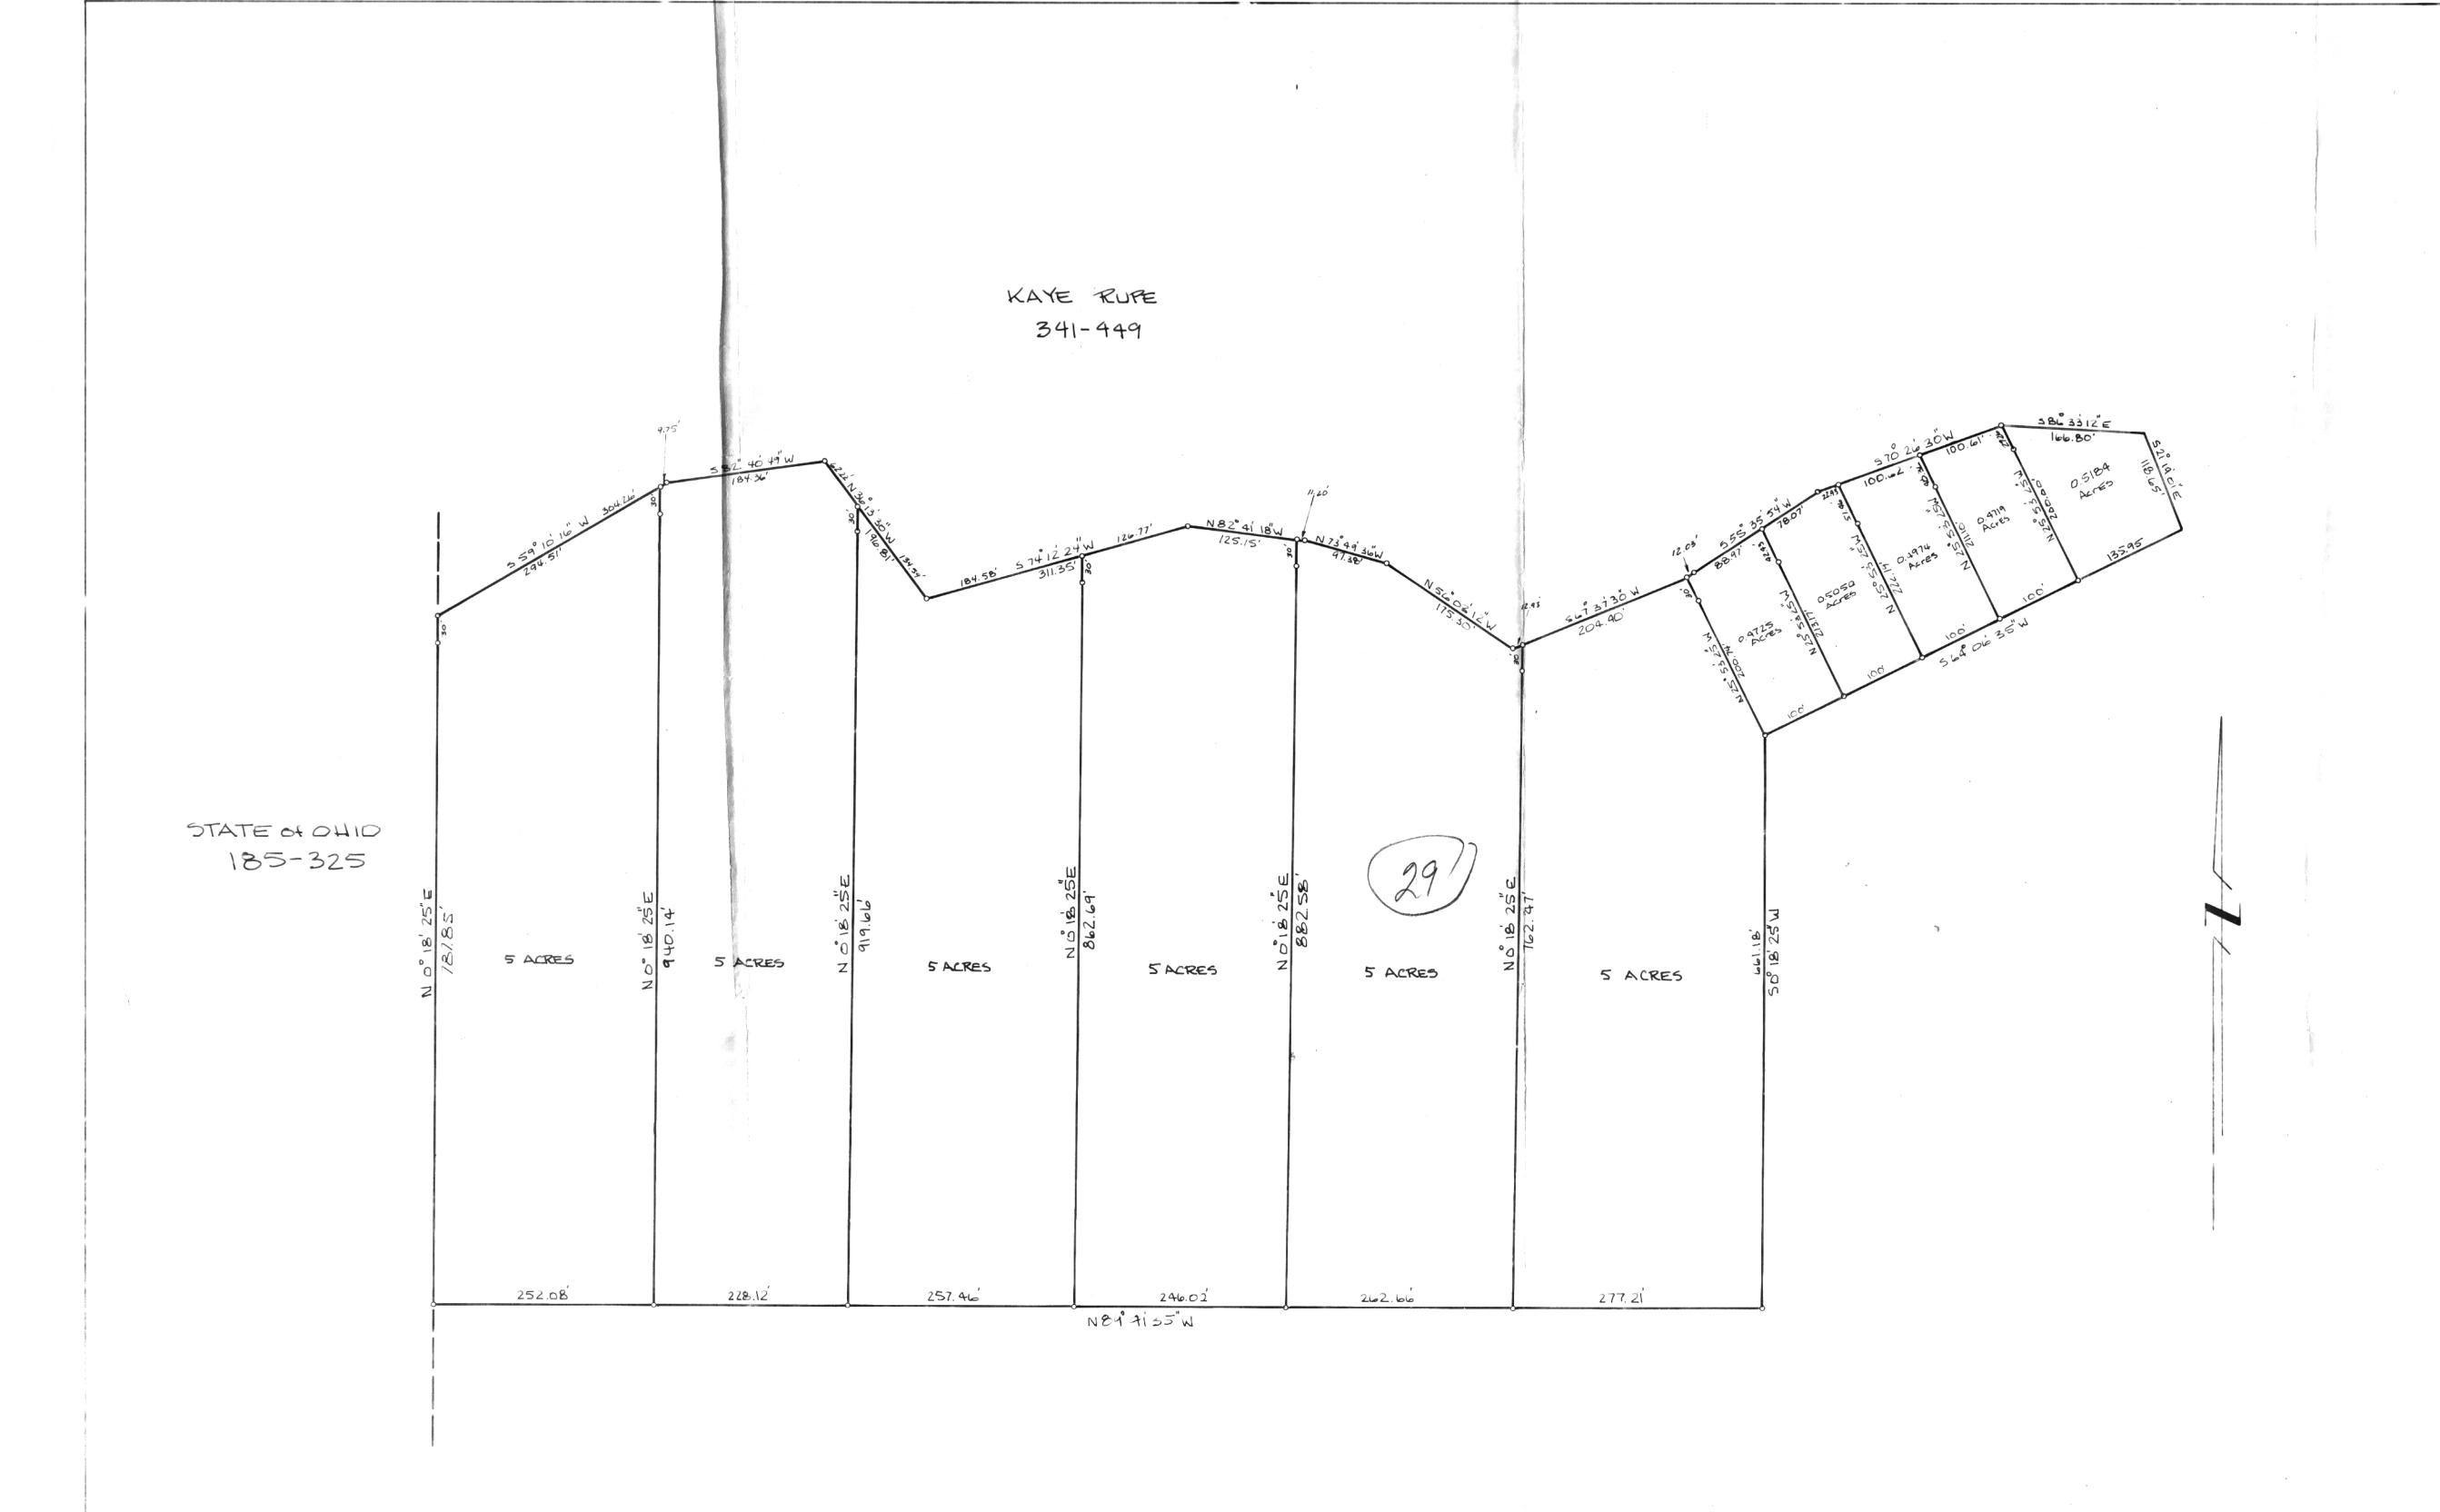

PLAT OF SURVEY

11 TRACTS

LOCATED IN SECTION 16, TOWN 11, RANGE 14. Trimble Township, ATHENS CO. DHID

PREPARED BY

SCALE 1"= 100' MAY 1983

FOR: SArAH SWARD

EVANS, MECHWART, HAMBLETON & TILTON INC.
CONSULTING ENGINEERS AND SURVEYORD
GAHANNA, DHIC ATHENS, OHID

A0-1411