


AUTHORITY	DATE INSTALLED OR DETERMINED	DESCRIPTION
63923 A.P. 2590	Completed Mar. 23, 1924	Removal of old 20' roadway and bridge (No. 2) & set bridge on concrete arch bridge in place thereof with 4' at ends.
63924 A.P. 1539	Completed Apr. 4, 1928	Removal of Culvert, station 8634+27.

Note: - Landings was done on the right hand  
and all stationing was re-established from the  
center line of track.



ATHENS CO. OHIO.  
CANAAN TWP.  
T5N, R15W.

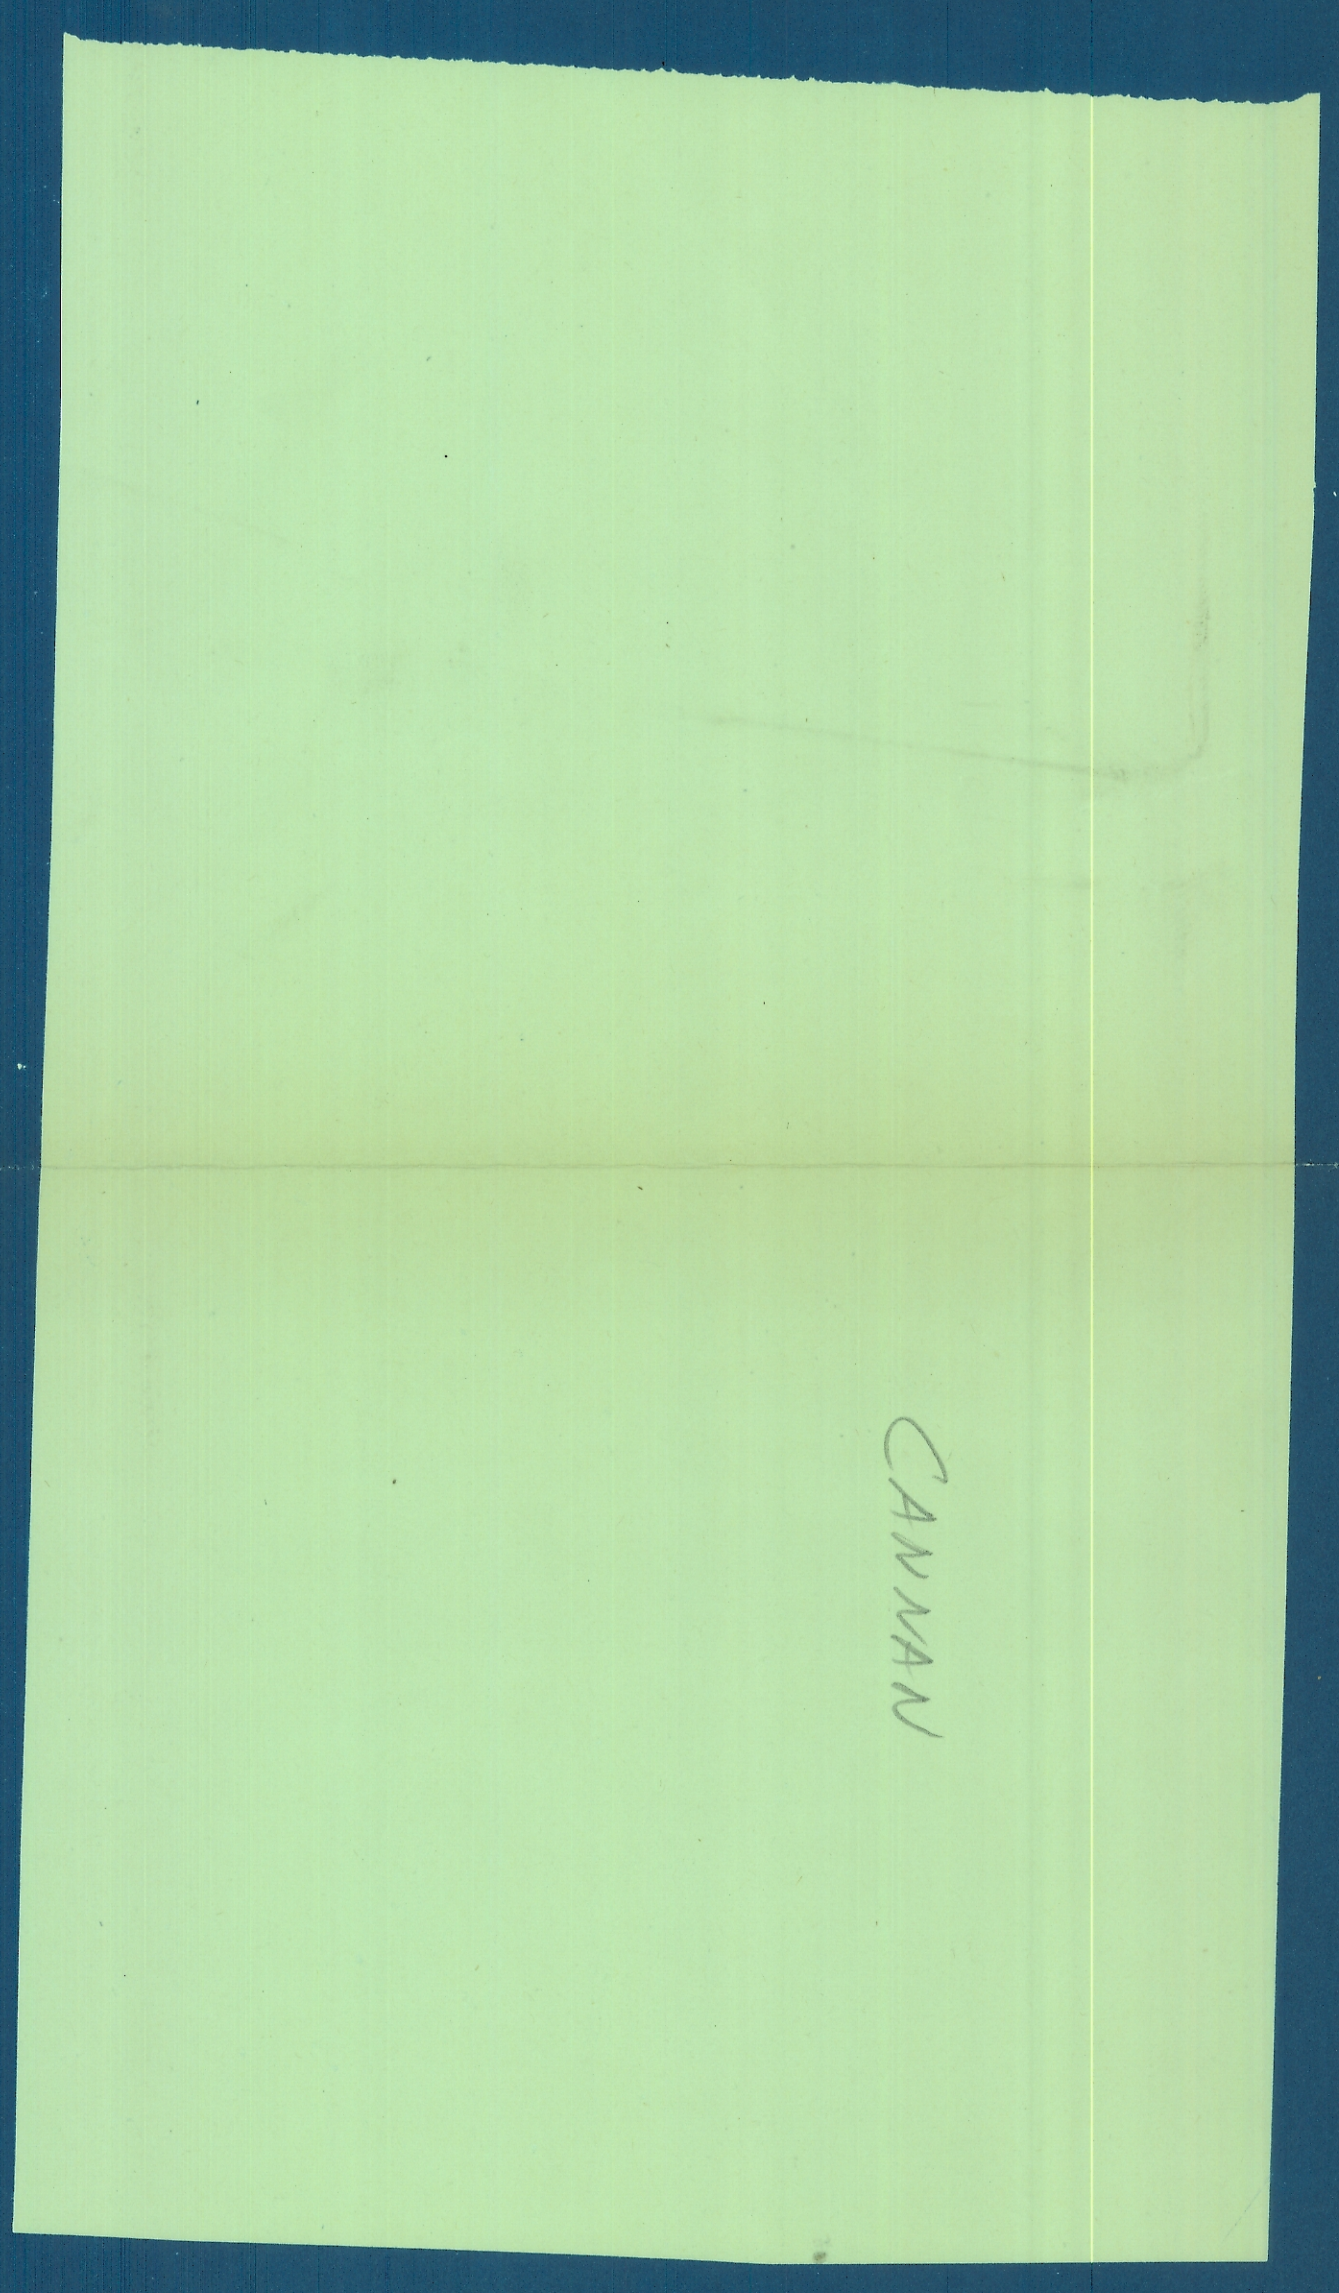

Sheet No. 24 of 48 primary and secondary sheets of the Baltimore & Ohio  
R.R. Co., V. 145, 146, 147, 200.  
Title: 8712-00

A. M. ...  
Civil Engineer

**RIGHT-OF-WAY AND TRACK MAP**

THE BALTIMORE AND OHIO SOUTHWESTERN RAILROAD COMPANY  
OPERATED BY  
THE BALTIMORE AND OHIO RAILROAD COMPANY

OHIO DIVISION  
STATION 8606+40 TO STATION 8712+00  
SCALE: 1 IN. = 200 FT.  
JUNE 30, 1918  
OFFICE OF VALUATION ENGINEER  
BALTIMORE, MD.

RECORD OF CHANGES AFTER DATE OF VALUATION

NO.	DATE	DESCRIPTION
1	...	...
2	...	...
3	...	...
4	...	...
5	...	...
6	...	...
7	...	...
8	...	...
9	...	...
10	...	...

Canaan  
Sec 16 T  
28

