


A.H. MATHENY'S ADDITION to
PART OF LEASE LOT 114 -
VERITY

A. H. Matheny's

Addition to Verity Ohio

A. H. Matheny's Addition to the Village of Verity is situated in the south part of Lease Lot No 114 Section No 27, Town No 9, Range No 14, O. U. Leasehold land and consists of 15 Lots No 123 to 137 inclusive.

I certify this Plat to be correct according to the minutes of my survey made April 27th 1906
S. H. Hibbard
C.S. Athens Co.

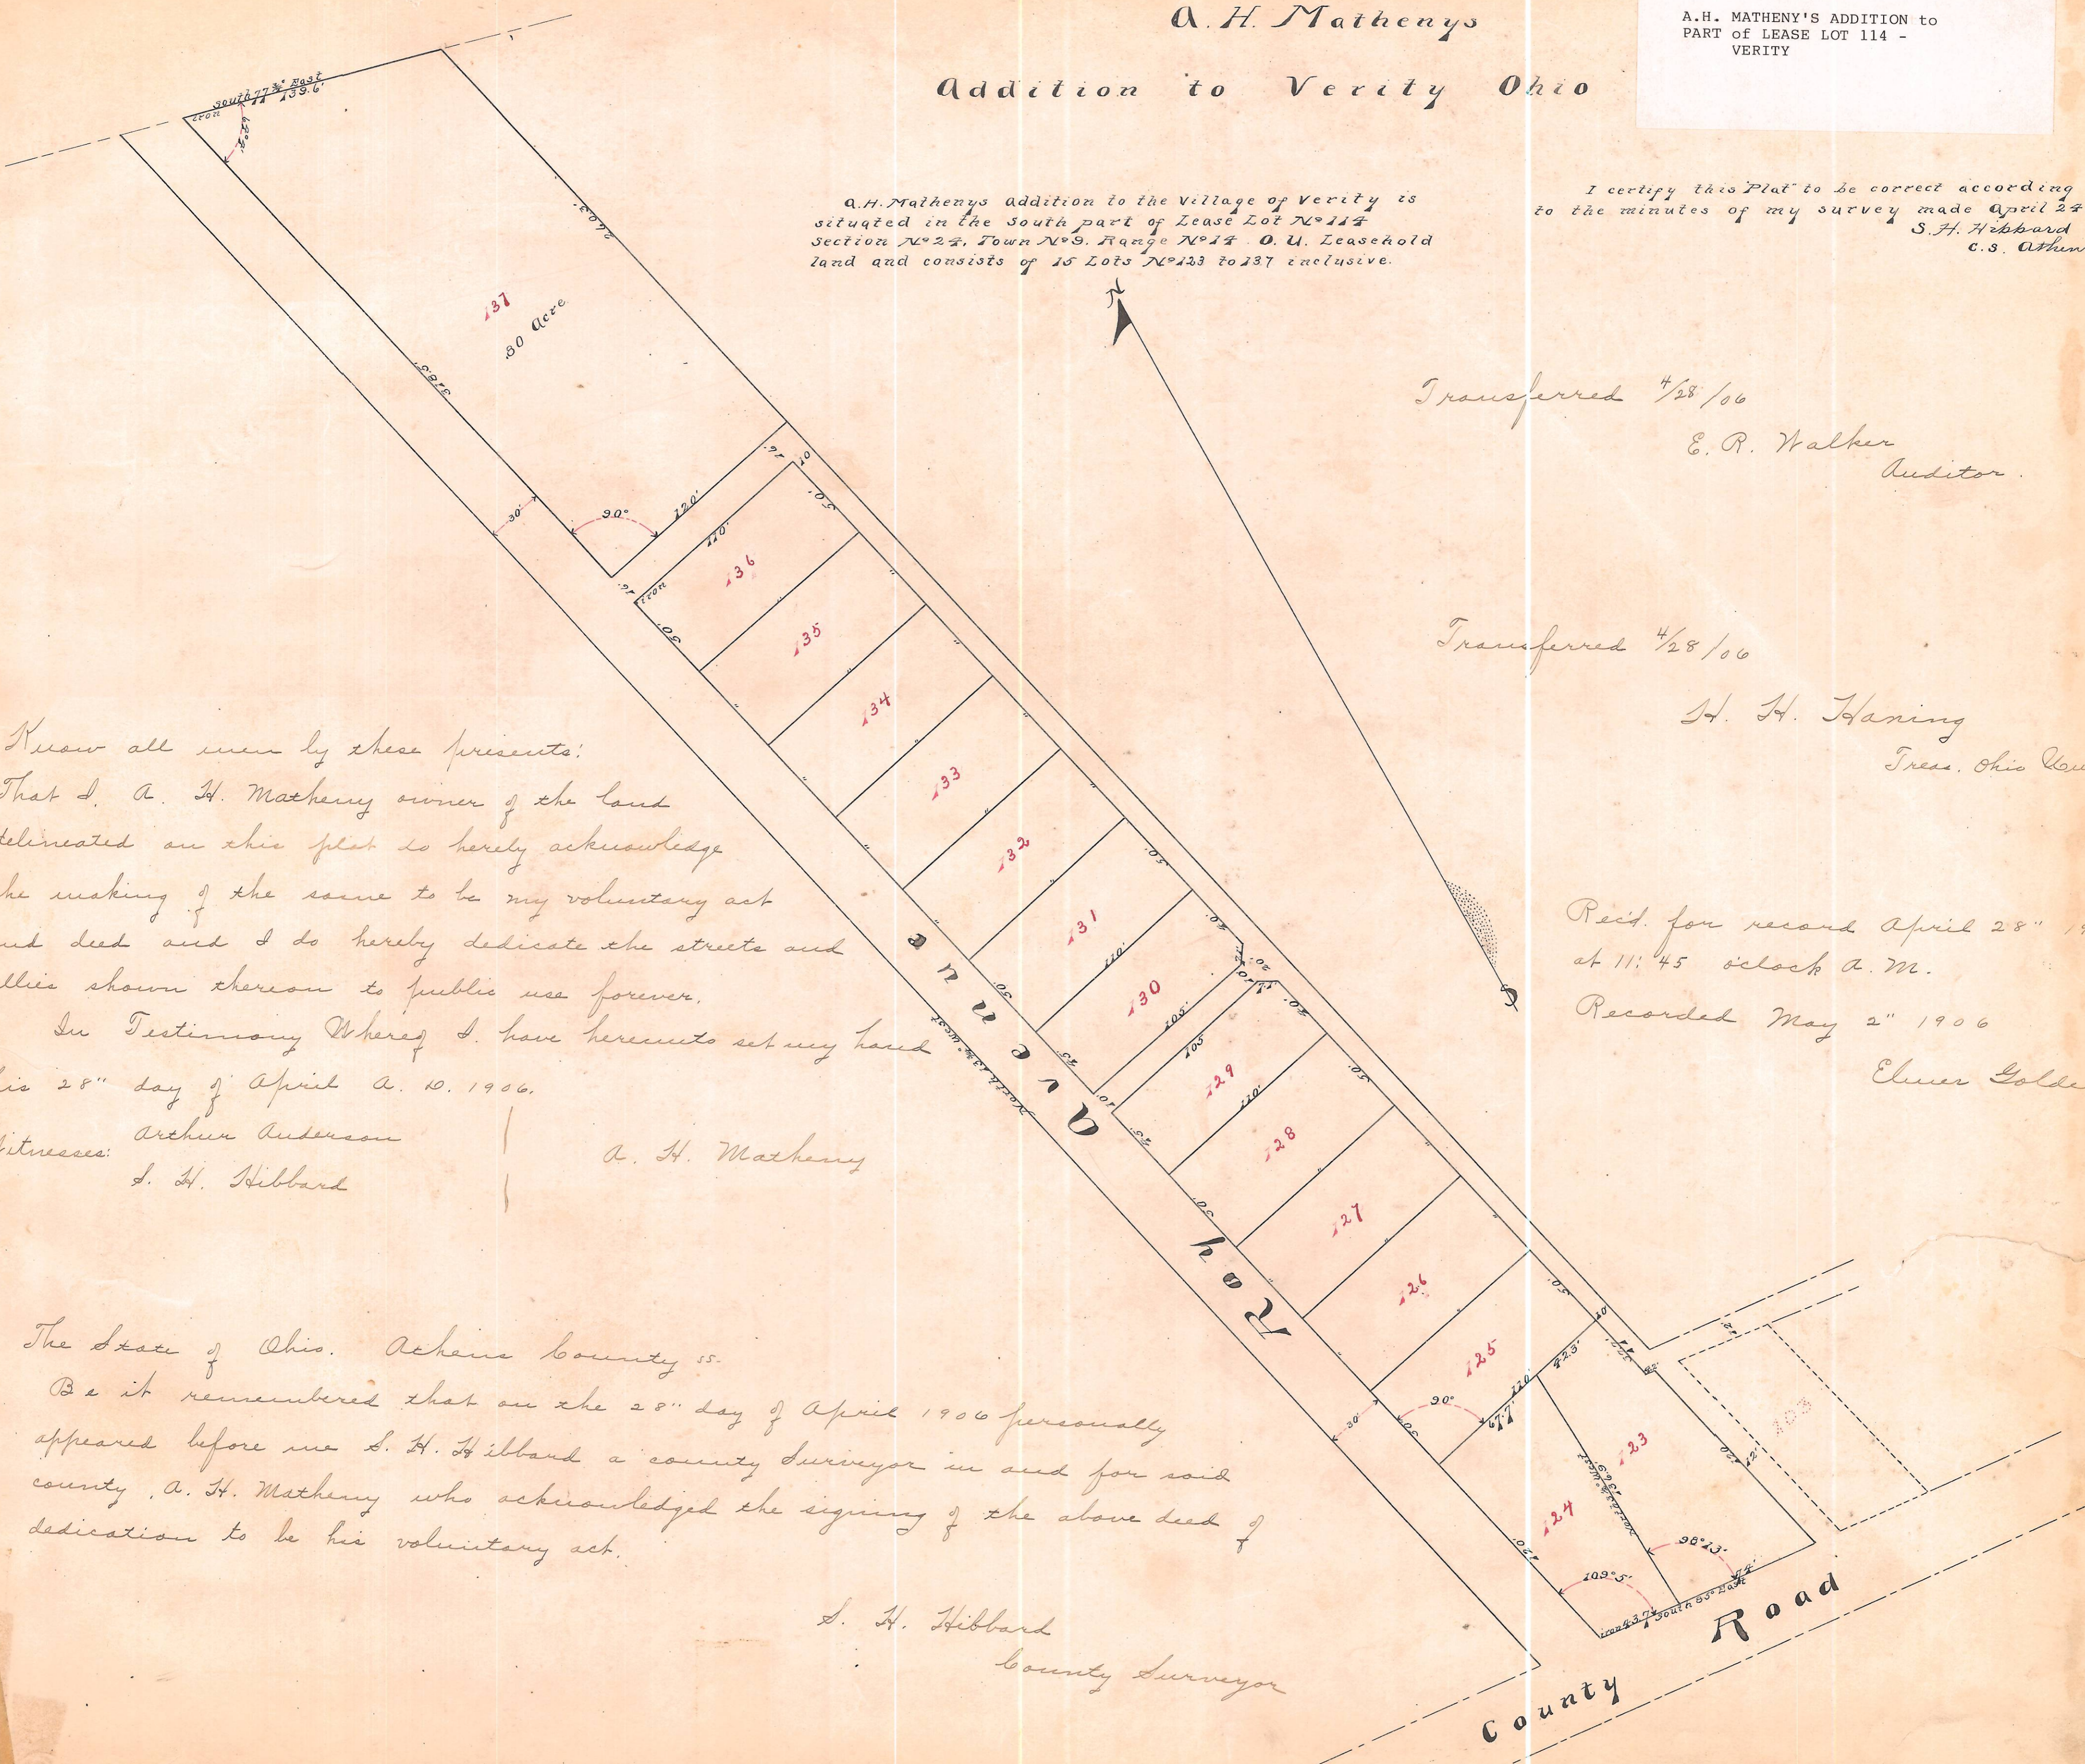

Transferred 4/28/06

E. R. Walker
Auditor

Transferred 4/28/06

H. H. Hanning
Treas. Ohio University

Recd. for record April 28th 1906
at 11:45 o'clock A.M.

Recorded May 2nd 1906

Elmer Golden
Rec.

Know all men by these presents:
That I, A. H. Matheny owner of the land delineated on this plat do hereby acknowledge the making of the same to be my voluntary act and deed and I do hereby dedicate the streets and alleys shown thereon to public use forever.

In Testimony Whereof I have hereunto set my hand this 28th day of April A. D. 1906.

Witnesses: Arthur Anderson
S. H. Hibbard

A. H. Matheny

The State of Ohio, Athens County ss.

Be it remembered that on the 28th day of April 1906 personally appeared before me S. H. Hibbard a county Surveyor in and for said county, A. H. Matheny who acknowledged the signing of the above deed of dedication to be his voluntary act.

S. H. Hibbard
County Surveyor