

For Resolution see Page 13

51642

ATHENS COUNTY, OHIO

Received For Record


at 9:30 M. on the 14th of OCT 14 1960

Recorded Oct 20 1960 M.


Book No 8 Page 12

CLAUDIS E. CHAPPEL, Recorder

Transferred 10-11-1960
J. W. Whaley, Auditor
File # 3.15

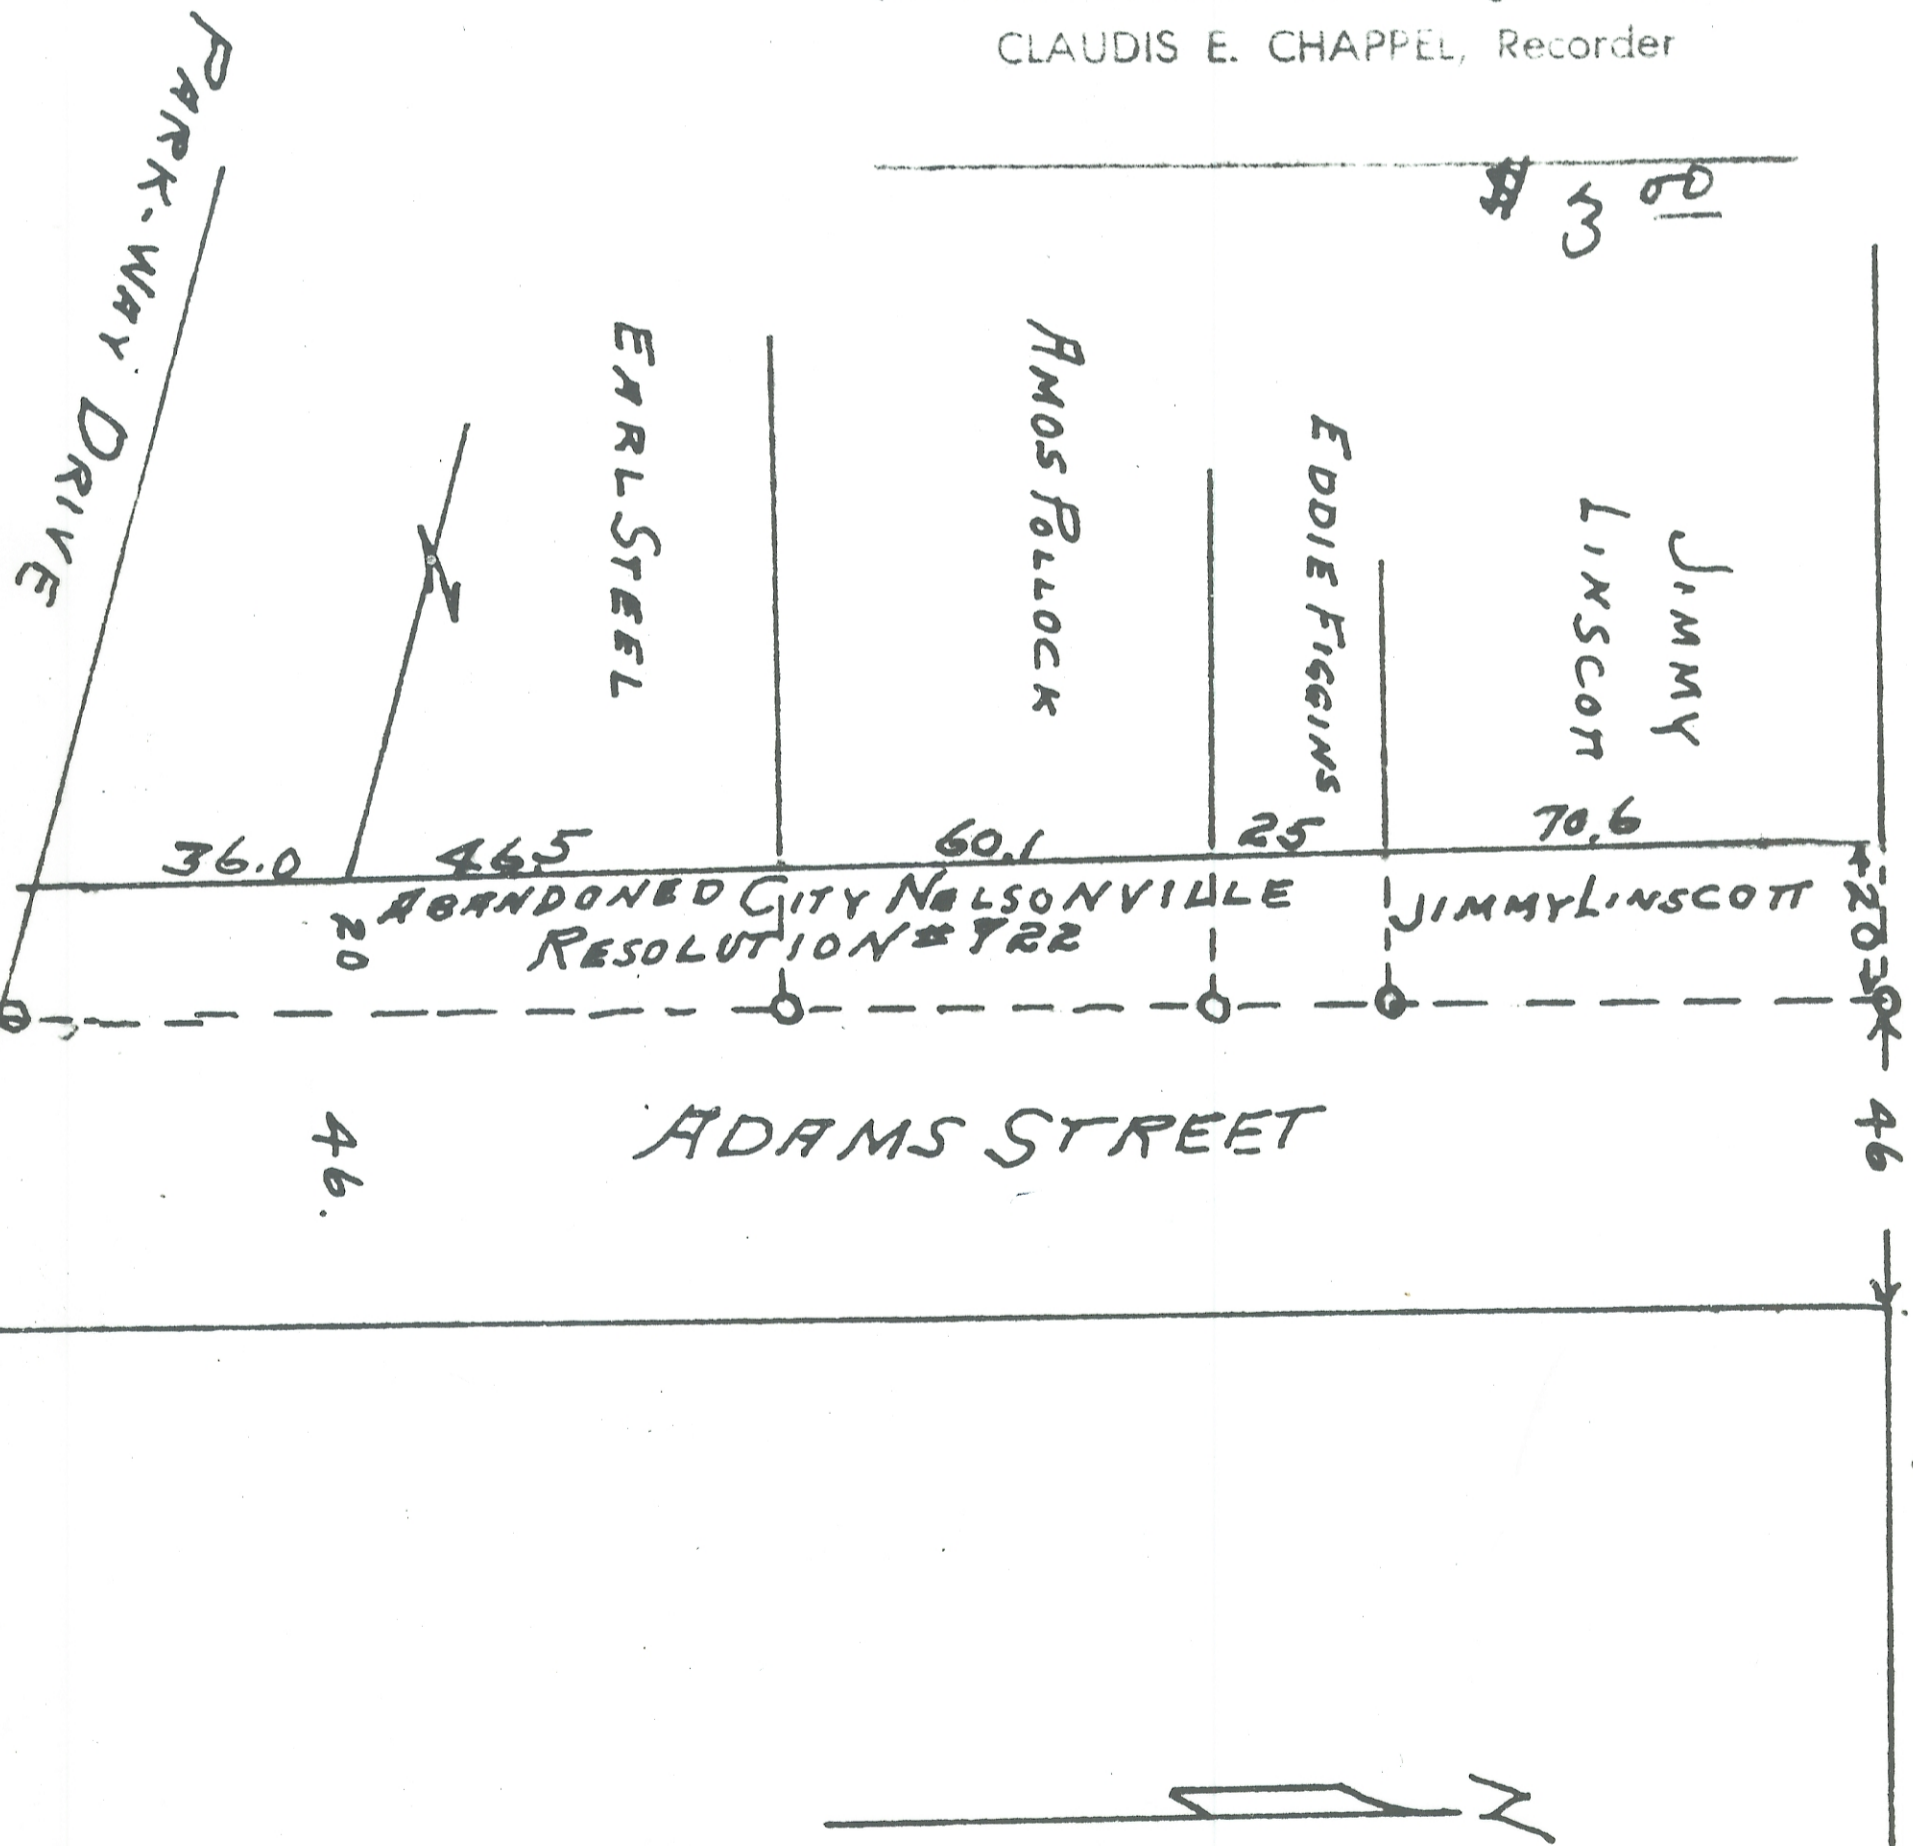

WASHINGTON ST.

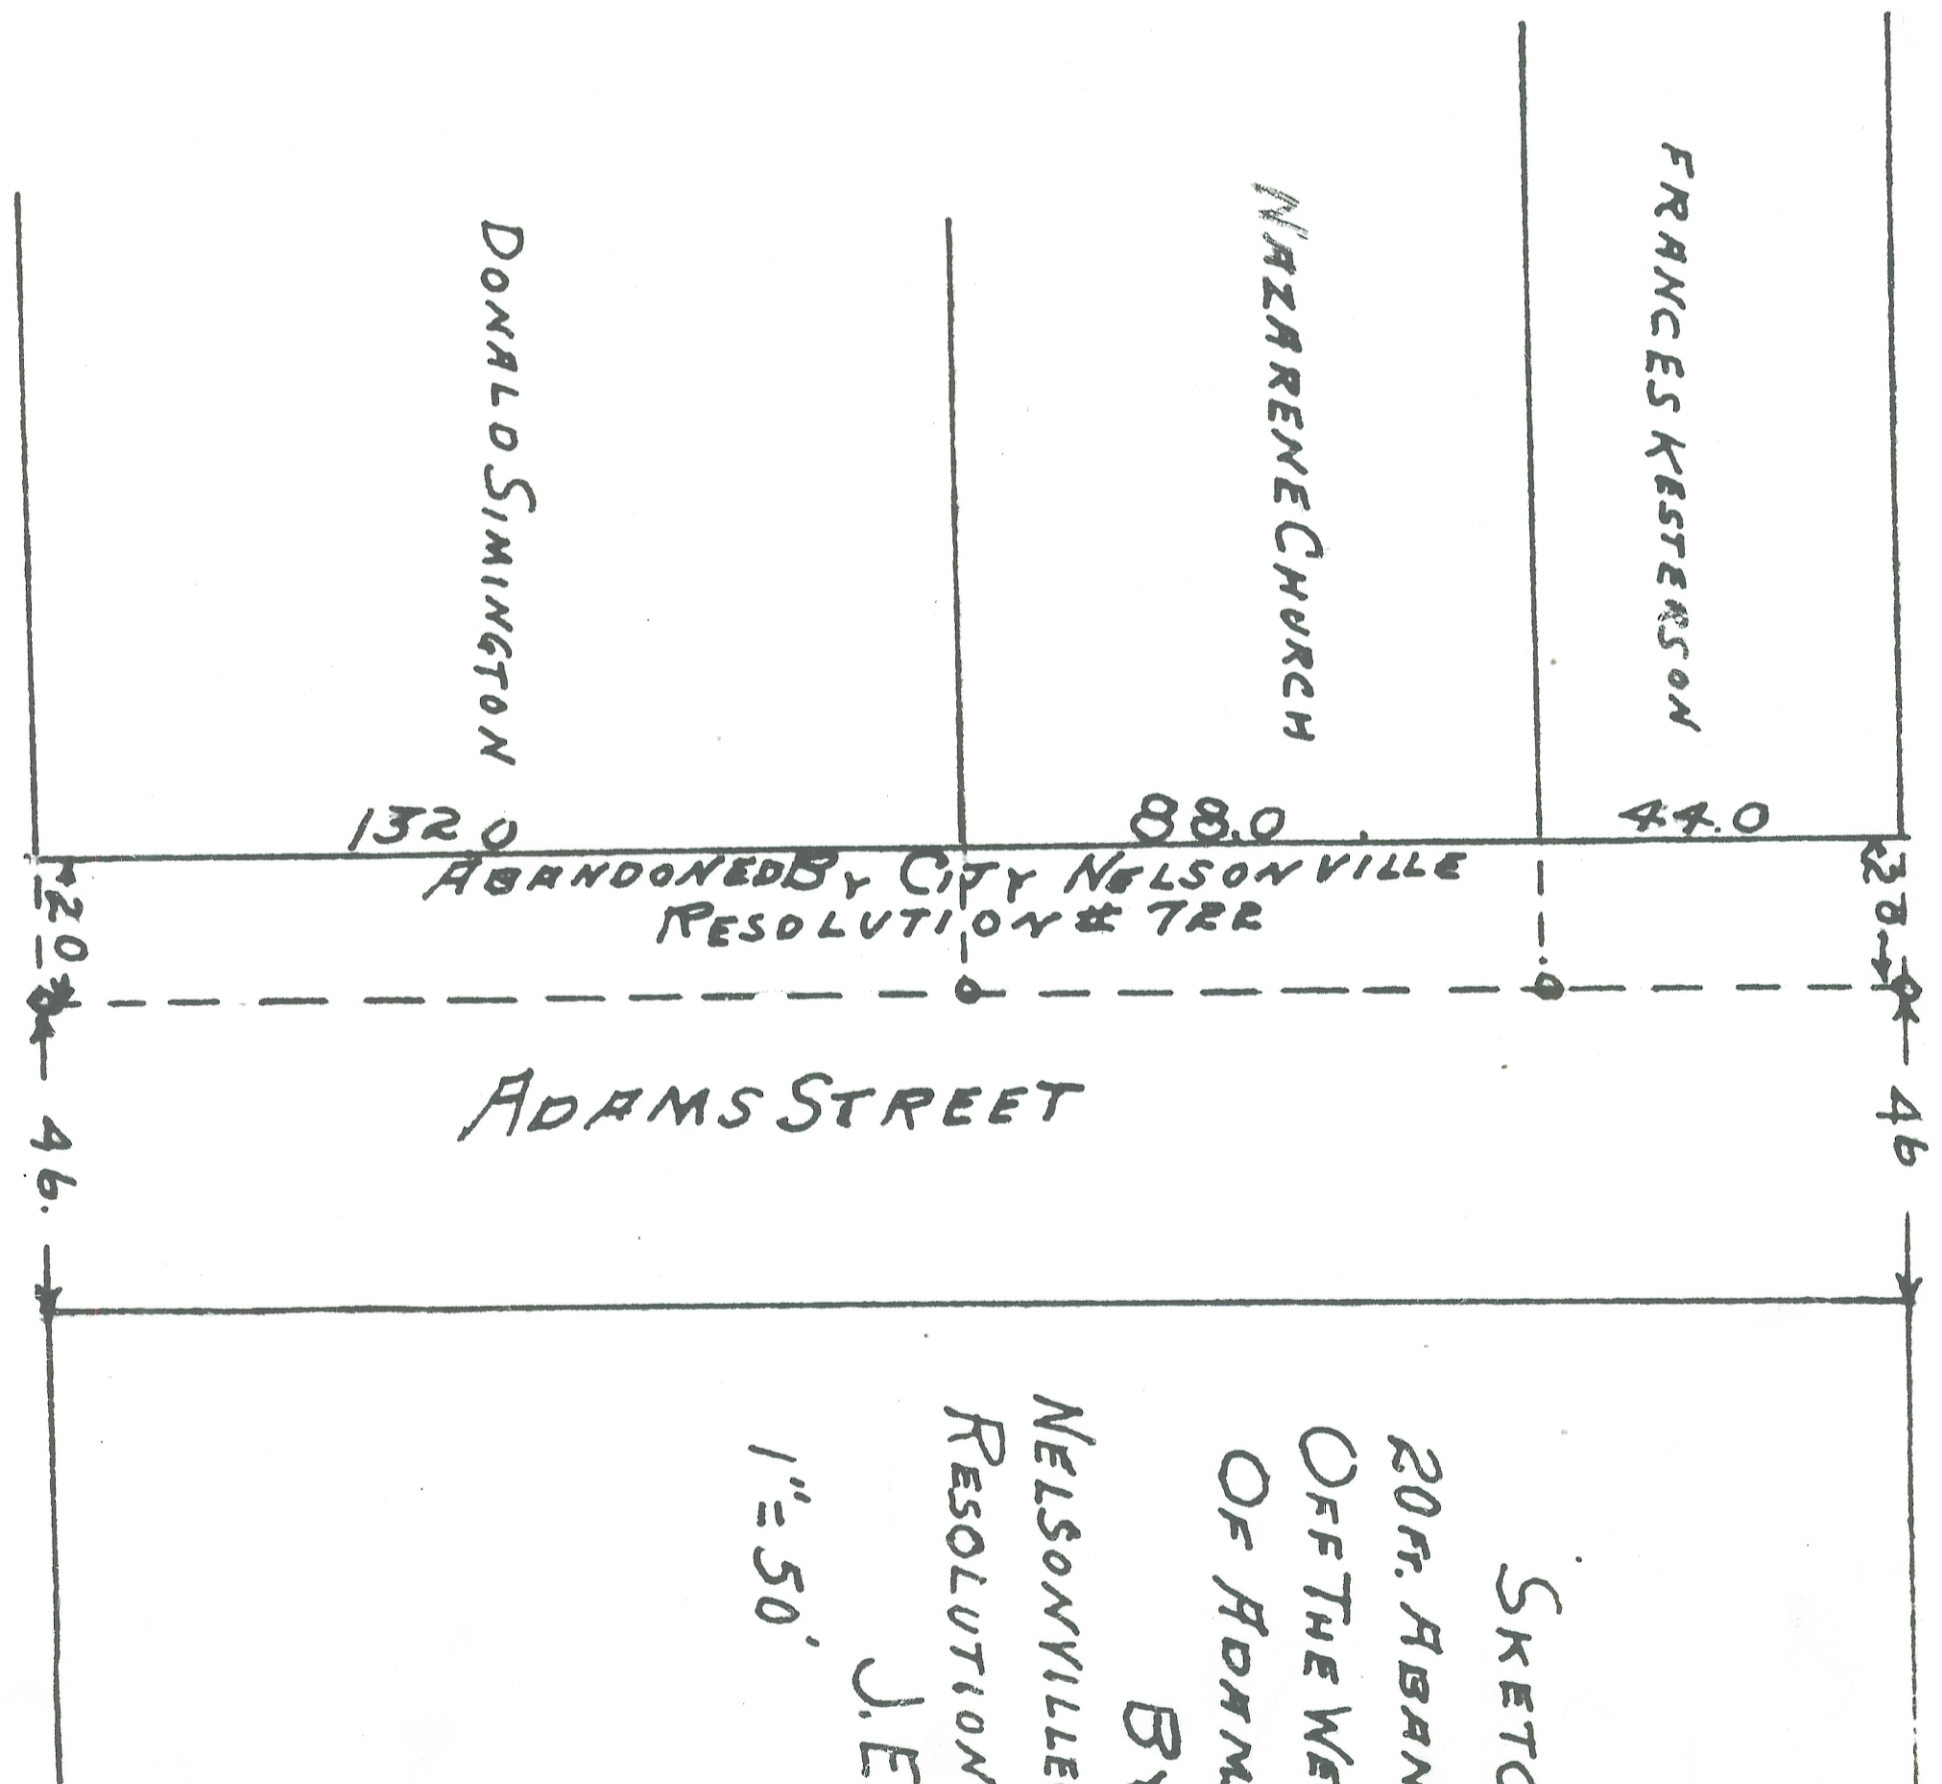

SKETCH
 20 FT. ABANDONED
 OFF THE WEST SIDE
 OF ADAMS STREET
 BY
 NELSONVILLE CITY COUNCIL
 RESOLUTION No. 722
 J. E. LEE No. 1302
 1" = 50'
 10-6-60

FRANKLIN ST.

ENVELOPE: 355A
 ABANDON 20' OFF ADAMS STREET &
 RESOLUTION -
 NELSONVILLE