


See page 24 for Ord.

ENVELOPE: 359A
ABANDONED LAND IN VAUGHN BROTHERS
ADDITION & ORDINANCE
NELSONVILLE

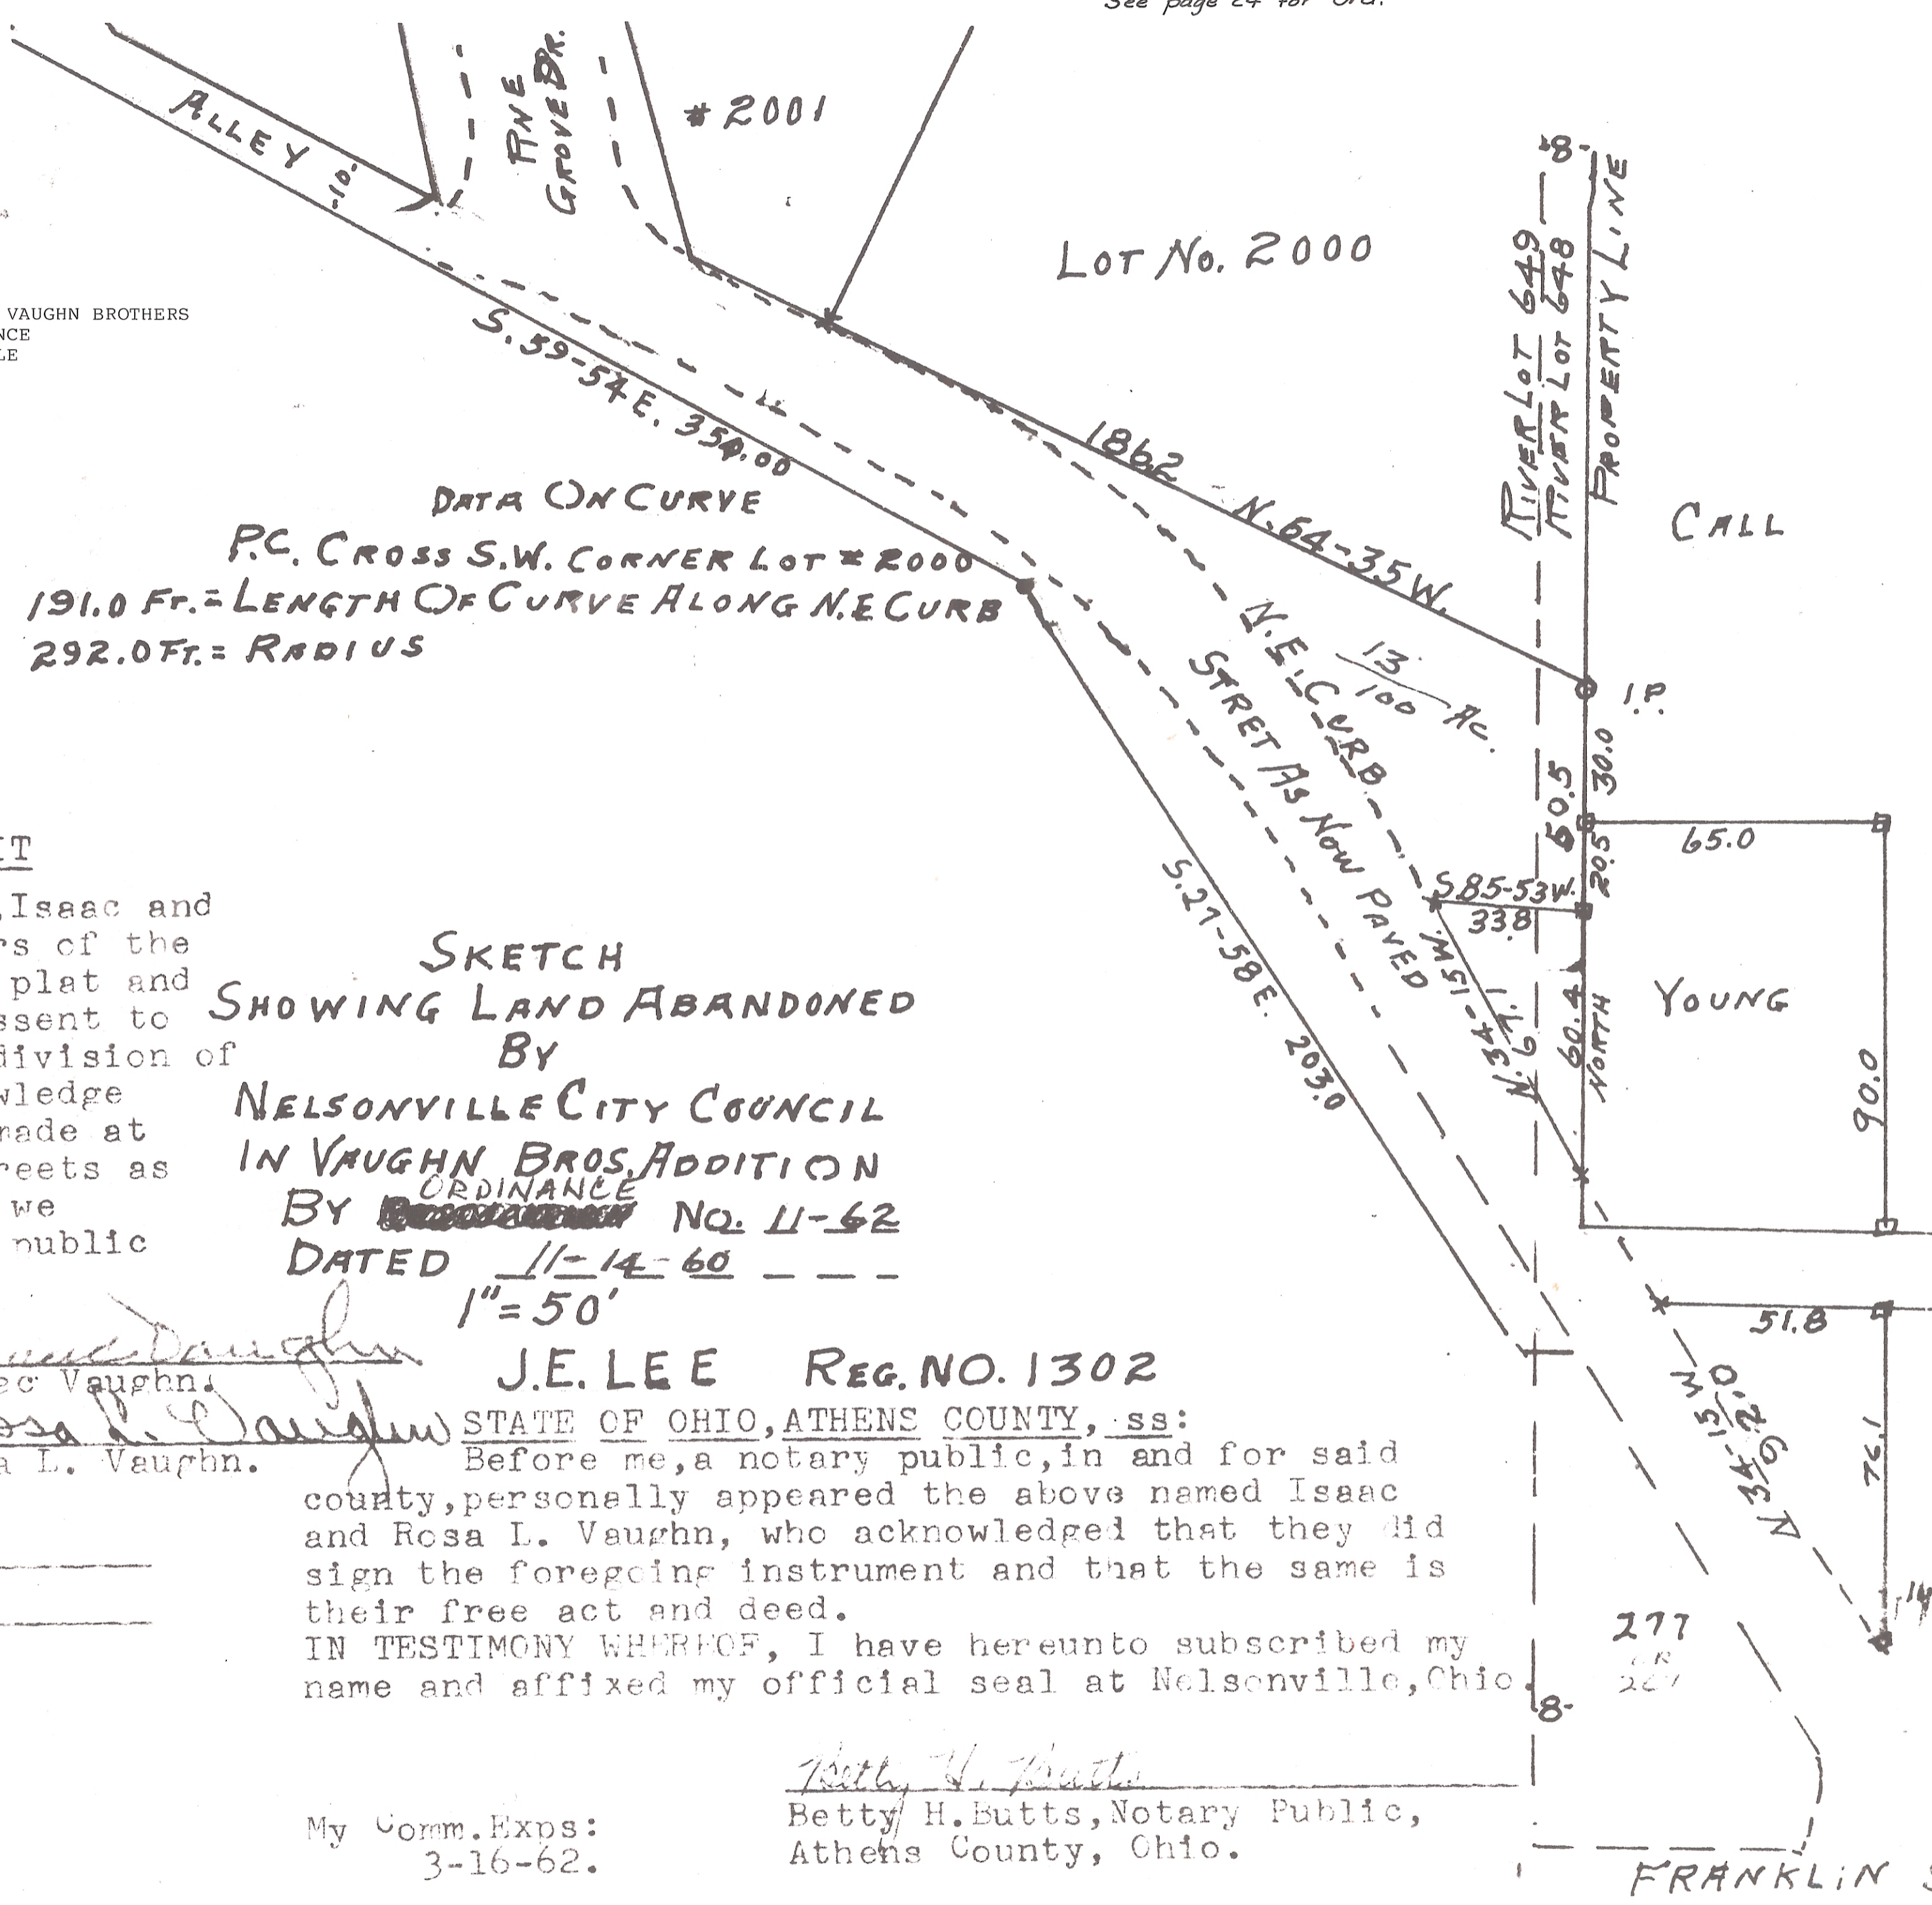

DATA ON CURVE
 P.C. CROSS S.W. CORNER LOT #2000
 191.0 FT. = LENGTH OF CURVE ALONG N.E. CURB
 292.0 FT. = RADIUS

AFFIDAVIT

We, the undersigned, Isaac and Rosa L. Vaughn, owners of the land shown on this plat and survey, do hereby assent to and adopt this subdivision of the same, and acknowledge that the same was made at our request. The streets as shown on this plat we hereby dedicate to public use.

SKETCH
SHOWING LAND ABANDONED
BY
NELSONVILLE CITY COUNCIL
IN VAUGHN BROS. ADDITION
 BY ~~ORDINANCE~~ **ORDINANCE** NO. 11-62
 DATED 11-14-60
 1" = 50'

Signed & acknowledged in presence of:

Isaac Vaughn
Rosa L. Vaughn


Mary C. Rubin
Betty H. Butts

J.E. LEE REG. NO. 1302

STATE OF OHIO, ATHENS COUNTY, ss:
 Before me, a notary public, in and for said county, personally appeared the above named Isaac and Rosa L. Vaughn, who acknowledged that they did sign the foregoing instrument and that the same is their free act and deed.
 IN TESTIMONY WHEREOF, I have hereunto subscribed my name and affixed my official seal at Nelsonville, Ohio.

Betty H. Butts
 Betty H. Butts, Notary Public,
 Athens County, Ohio.

My Comm. Exps:
 3-16-62.

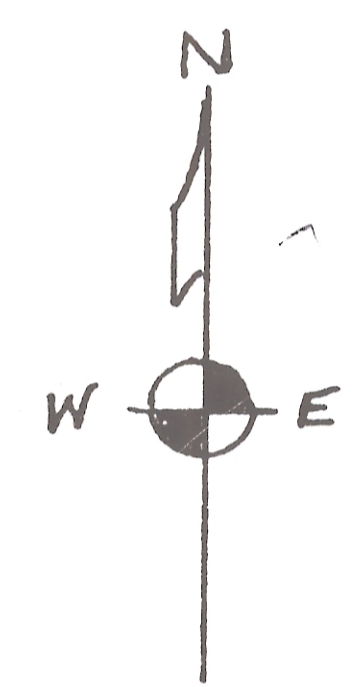

#53430
 ATHENS COUNTY, OHIO
 Received For Record
 at 12:45 P.M. on the
APR 26 1961
 Recorded MAY 8 1961
 Book No. 8 Page 23 Page 2
 CLAUDIS E. CHAPPEL, Recorder

LOT #266

Transferred Apr. 26, 1961
 J. S. ...

FRANKLIN STREET