


Abner Juniper's Sub-Division
of.

Lots Nos. 1011-1012-1013 and 1014. Harpers Add.
Lots Nos. 288 and 1034 Longstreths add.
Nelsonville, O. Scale 1-in-20 ft.

Parker, S. Sniffen, Engr.

ENVELOPE: 249B
ABNER JUNIPER'S SUBDIVISION
NELSONVILLE

Harper Street.

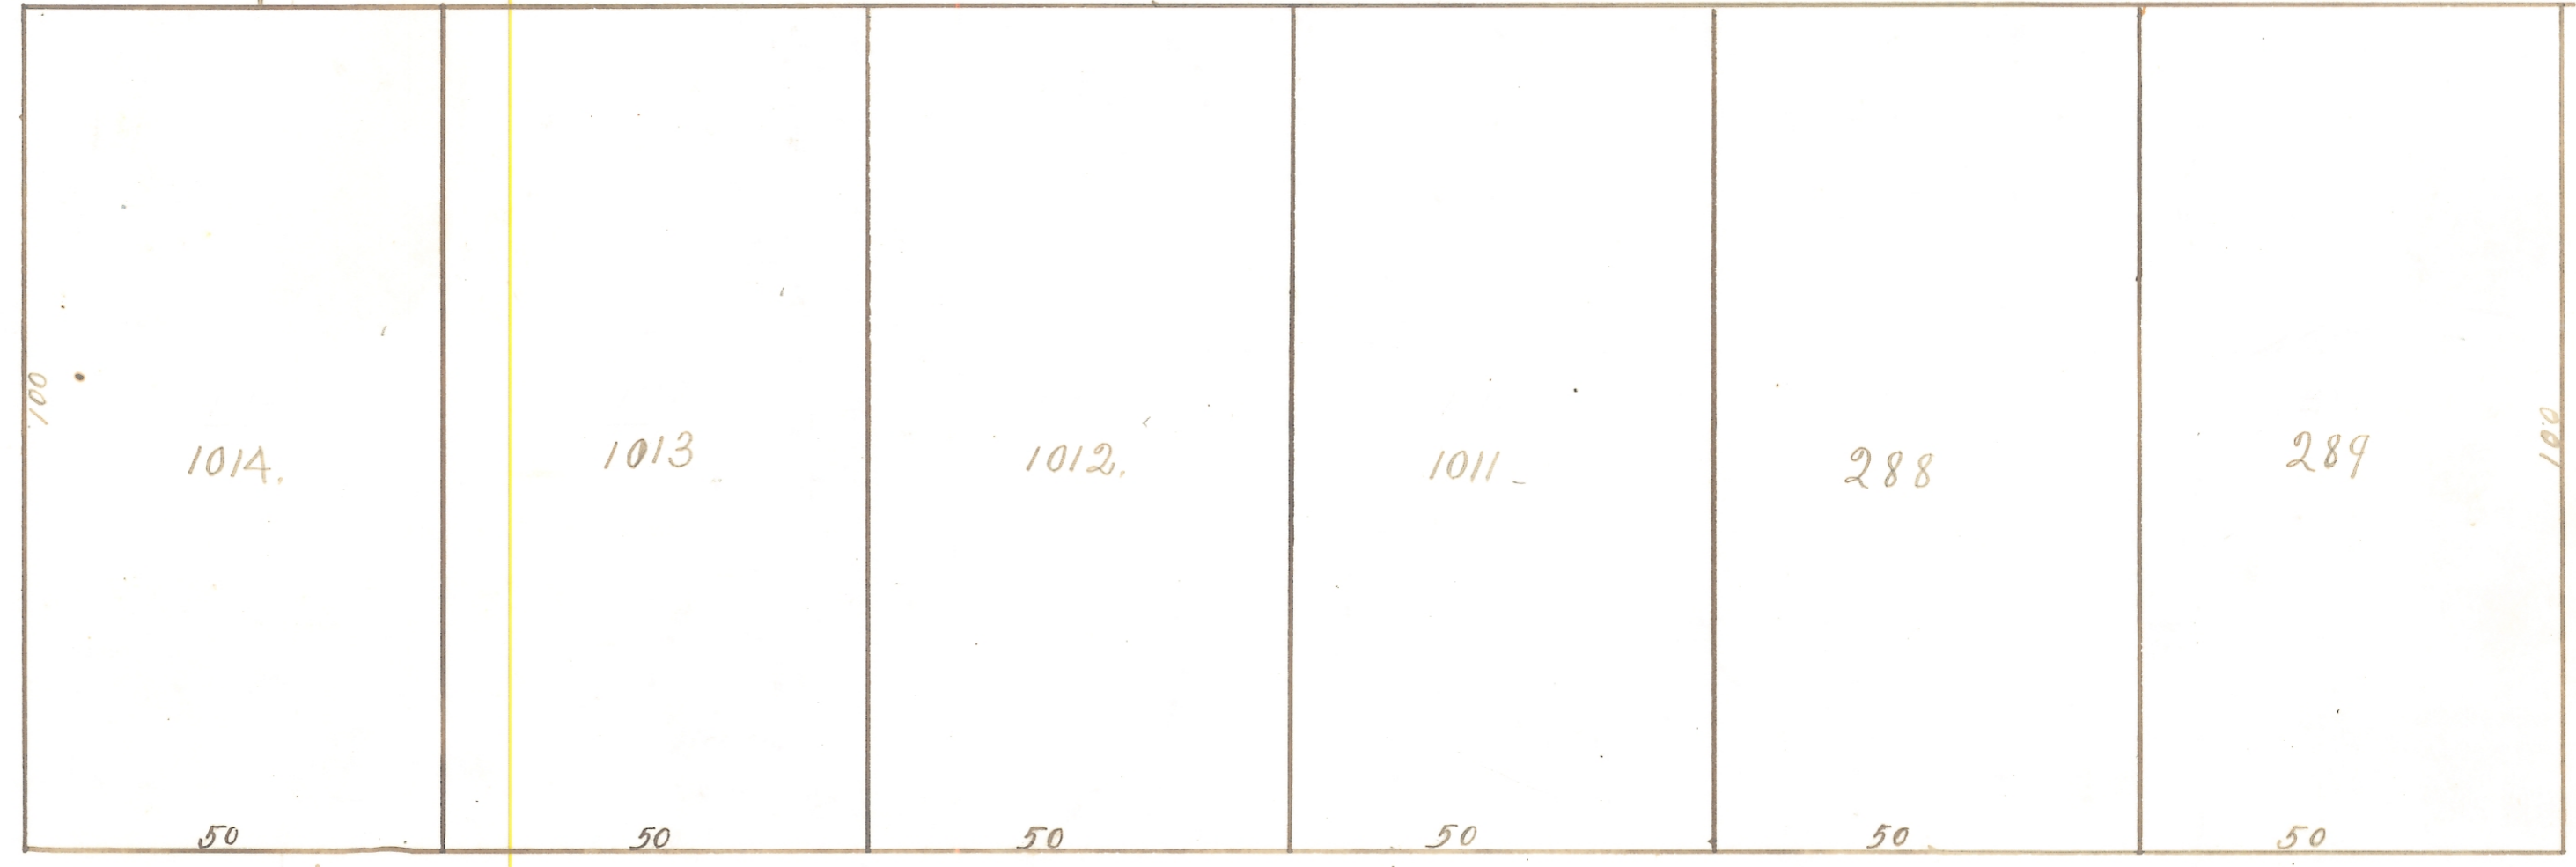

Chestnut Street

Know all men by these Presents: That I, Abner Juniper, the proprietor of
Abner Juniper's Sub-Division of Lots Nos. 1011-1012-1013 and 1014
Harpers Addition and Lots Nos. 288 and 1034 Longstreths Addition
to Nelsonville, Ohio, do hereby acknowledge the same.
Abner Juniper.

Received June 19-1916-10 A.M.
Recorded June 22-1916-
Fred. P. Linscott.

Transferred June 19, 1916.
W. E. Riley.

Approved by Council of the City
of Nelsonville, State of Ohio,
this 5th day of June 1916.
J. M. Dowell

Subscribed and acknowledged
before me, this 3rd day of May, 1916.
A. W. Juniper.

See June 17-1916 - Cash Book