


Glauster Ohio, June 20-1904
 This plat is approved and accepted this
 20th day of June 1904, by order of council

Hugh Gourmley
 Mayor

attest:
 J. D. Thomas
 Corp. Clk.

ALLENS
 HOME-ADDITION
 TO GLOUSTER, O.
 SCALE 1" = 50'

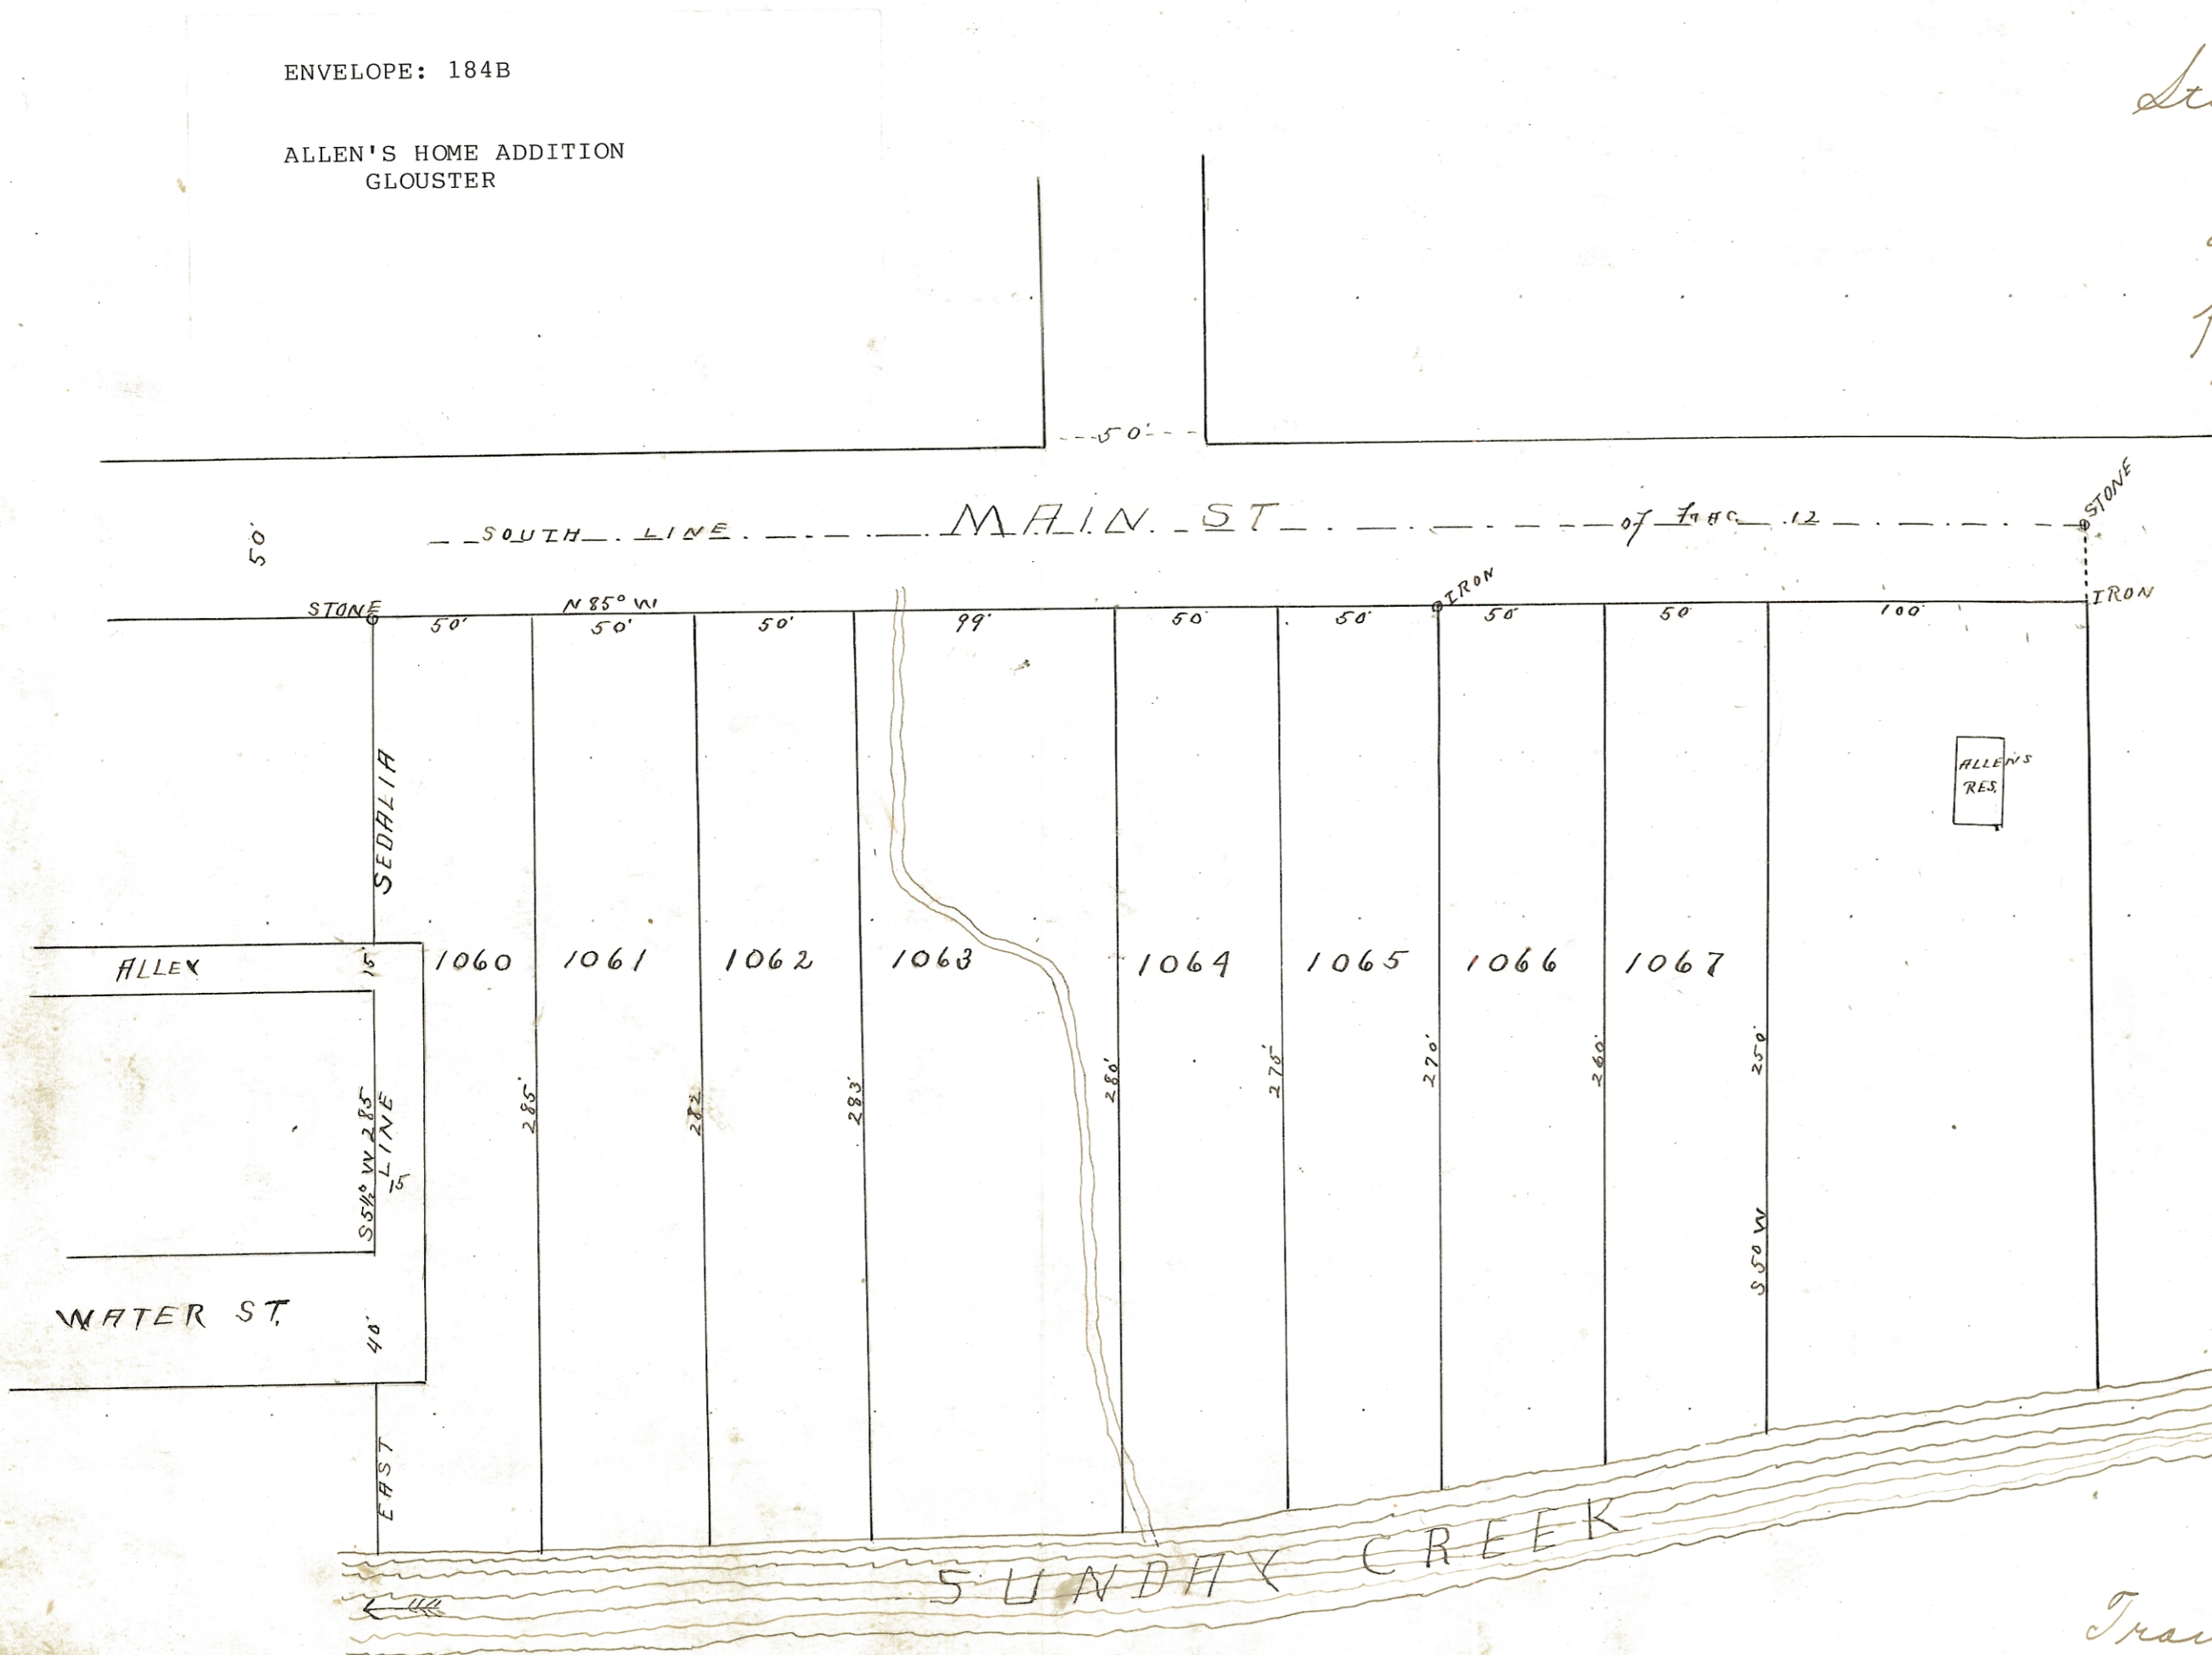

Know all men by these presents: That
 A. A. Allen, executor of the estate of J. W. Allen, de-
 ceased, the owner of the lands delineated and
 described on the within plat, does hereby acknow-
 ledge the making of the same to be his volun-
 tary act and deed, and he does hereby dedicate
 the streets and alleys shown thereon to and
 for public use forever, reserving and excepting
 however therefrom all of the coal and other
 minerals underlying said plat, streets and
 alleys, with the right to mine and remove
 the same and the right to remove coal and
 other minerals from adjoining and adjacent
 lands through entries in mines in and under
 said lots, streets and alleys.

Witness my hand this 8th day of June 1904.
 A. A. Allen
 Executor

State of Ohio, Athens County ss.
 On this 8th day of June A.D. 1904 before me
 a Notary Public in and for said county
 personally came A. A. Allen, who then
 and there acknowledged the making
 and signing of the foregoing plat to be
 his voluntary act and deed for the use
 and purposes therein shown.

Witness my official signature and
 seal on the day last above mentioned.
 J. C. Headley
 Notary Public.

I hereby certify that this is a true
 plat of Allen's Home Addition to the
 village of Glauster in fraction no. 3,
 Trimble township, Athens County Ohio
 & S. of frac. line no. 12, as surveyed by
 me June A.D. 1904.

W. D. Free
 Surveyor

Transferred July 21-1904.
 E. R. Walker
 Auditor
 Athens Co.

Received for record July 21st 1904 at 1¹⁵ o'clock P.M.
 Recorded July 22-1904
 Elmer Golden
 Recorder