

State of Ohio
35-393



APPROVED this 18 day of June, 1968 BY Dwight D. Robinson
City Svics Director

APPROVED this 27 day of June, 1968 BY Frank H. Harty
City Planning Commission
BY Lucille M. Daines
OWNER
BY Lucille Maurine Daines
OWNER

Transferred this 2nd day of Nov., 1968 BY D. W. Wheeler
Auditor, Athens County, Ohio

Filed for record this 18 day of Nov., 1968, at M

Recorded this 18 day of Nov., 1968, in Plat Book 9, Page 23, Fee 10

File No. 3013

Lee Keagle
Recorder, Athens County, Ohio
William Wilson
Deputy Recorder

PROPOSED ANNEXATION TO THE CITY OF ATHENS, OHIO 19.065 Ac.


Situated in the Township of Athens, County of Athens, state of Ohio and being a part of Farm or Lease lots No 59, Town 9, Range 14, in Sections 14 & 15, of the Ohio River Survey.

Prepared by

Evans, Mechwart, Hambleton and Tilton Inc.
consulting engineers & surveyors
Athens, Ohio O.....Gahanna, Ohio

By George P. Thayer
Registered Surveyor No 5508
Scale 1" = 1000.0' June 1968

ENVELOPE: 406A
ANNEXATION OF PART OF LEASE LOT 59
TO ATHENS CITY

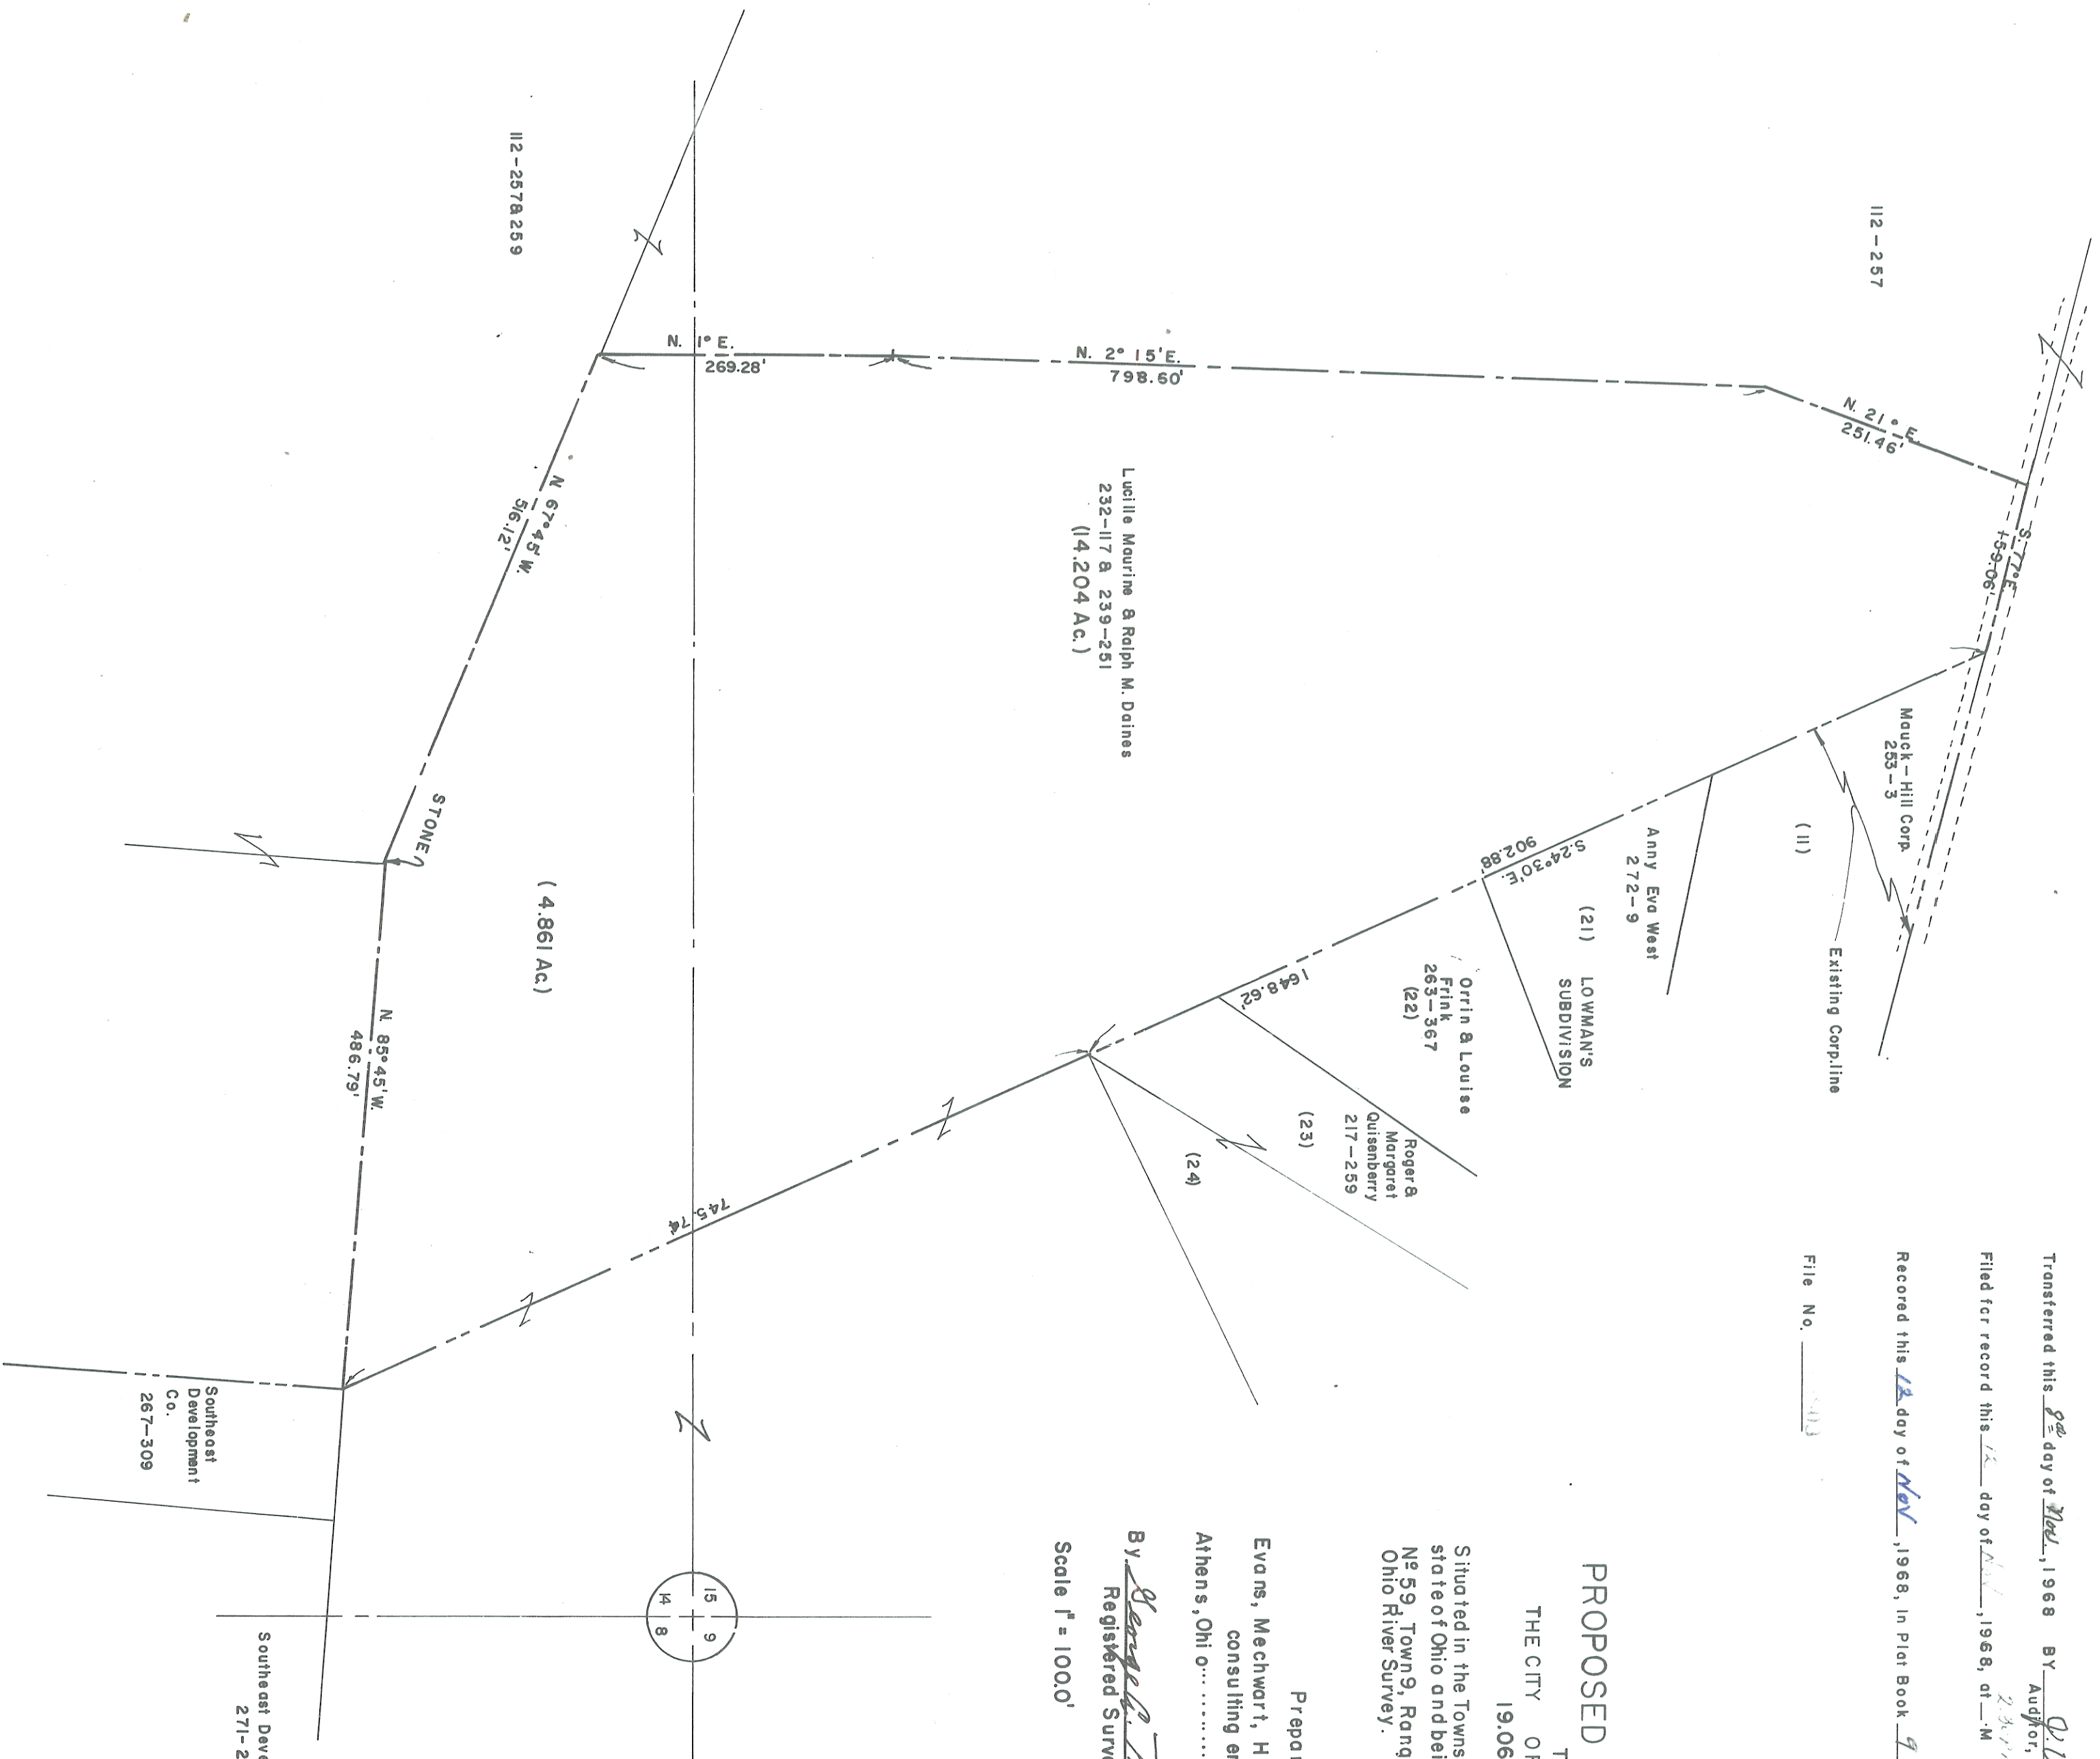

Lucille Maurine & Ralph M. Daines
232-117 & 239-251
(14.204 Ac.)

(21) LOWMAN'S
SUBDIVISION
Anny Eva West
272-9

Orlin & Louise
Fink
263-367
(22)

Roger &
Margaret
Quisenberry
217-259
(23)

(24)

Southeast
Development
Co.
267-309

Southeast Development Co. No 2.
271-21

20
50