


PROPOSED ANNEXATION TO THE CITY OF ATHENS, OHIO

114.0 ACRES

ENVELOPE: 29A

PROPOSED ANNEXATION to
ATHENS CITY -
CANAAN TWP

LOCATED IN TOWNSHIP 5, RANGE 13, SECTION 28, OHIO RIVER
SURVEY, CANAAN TOWNSHIP, ATHENS COUNTY, OHIO.

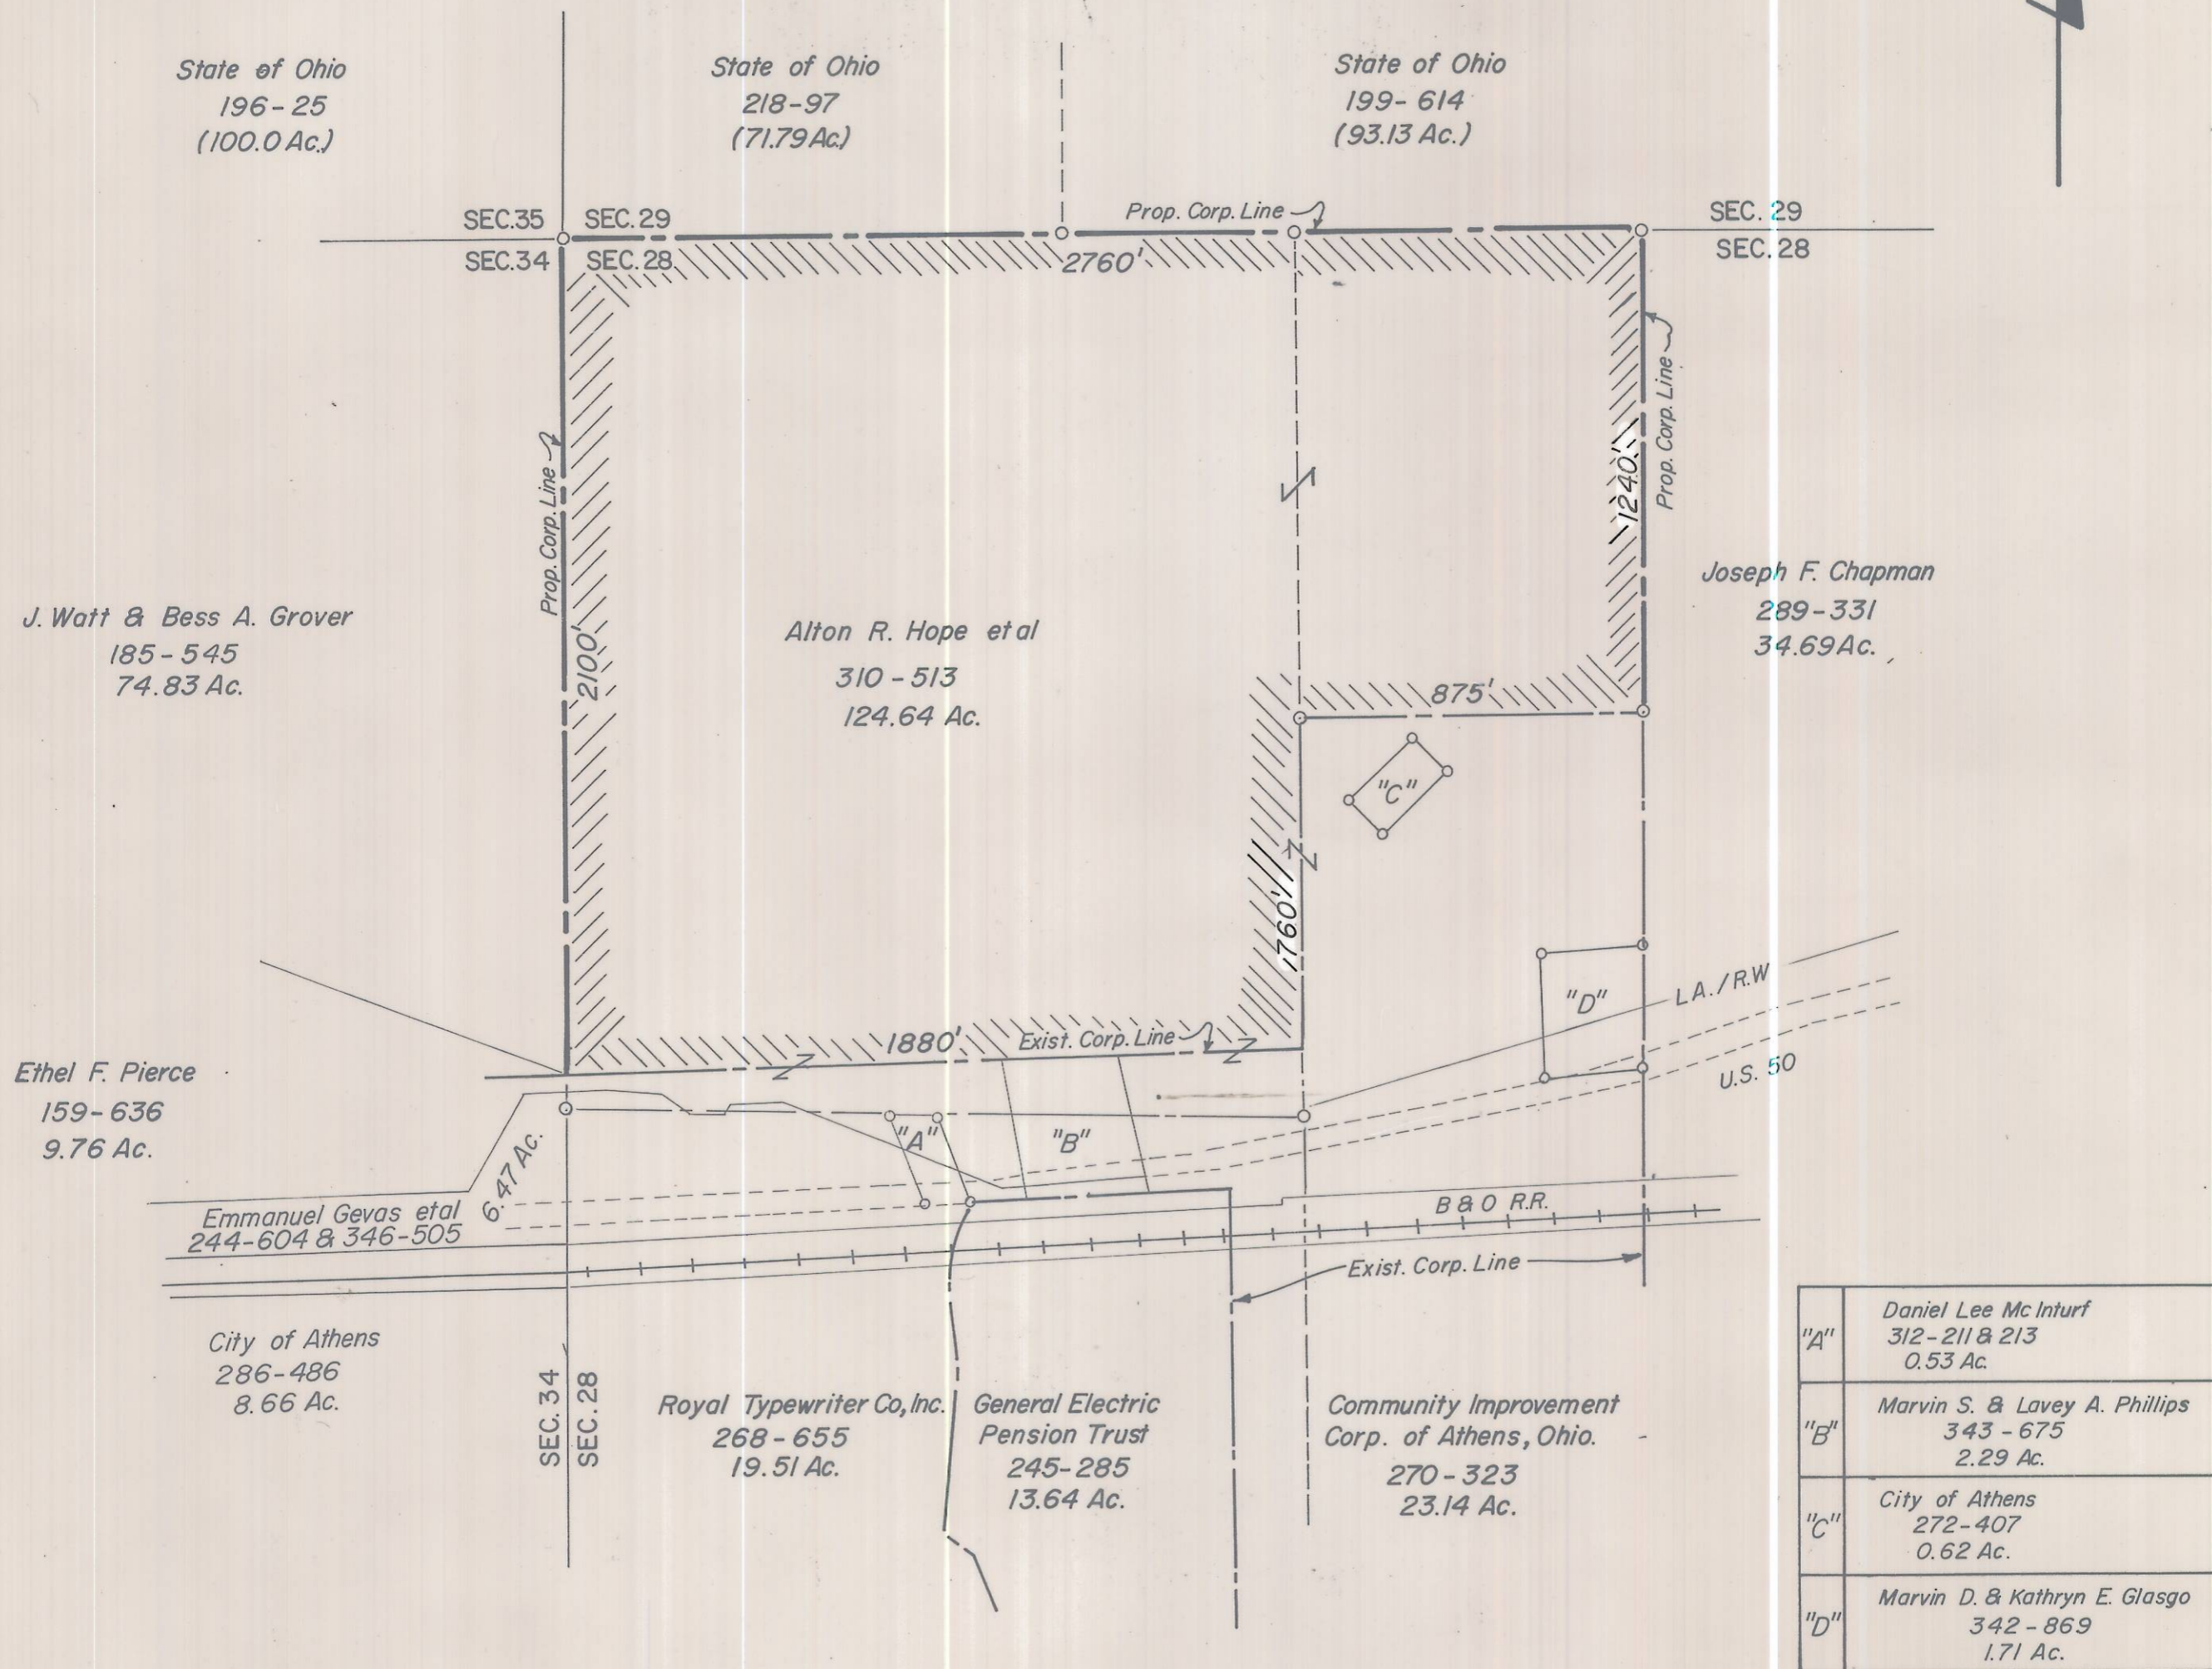

ACCEPTED BY THE COUNCIL OF THE CITY OF ATHENS, OHIO BY:
ORDINANCE NO.: 0-38-79
DATED June 4, 1979
Harriet Luvas
CLERK OF COUNCIL

APPROVED: Phillip C. Shelburne DATE: 7/12/79
SERVICE SAFETY DIRECTOR
CITY OF ATHENS, OHIO

APPROVED FOR TRANSFER:
ATHENS COUNTY COMMISSIONERS
Max L. Adkins
Clyde Bronson
Harvey Harvey
Bob Mauden

TRANSFERRED THIS 17th DAY OF July, 1979
BY: Peter J. Couladis
AUDITOR, ATHENS COUNTY OHIO

FILED FOR RECORD THIS 17th DAY OF July, 1979, AT 10:45 A.M.
RECORDED THIS 17th DAY OF July, 1979, IN PLAT BOOK 10, PAGE 44.
FILE NO. 138586 FEE 21⁰⁰ Also Deed Book 355 pg 171
BY: Wilma Allen, Recorder
ATHENS COUNTY OHIO

PREPARED BY
EVANS, MECHWART, HAMBLETON & TILTON, INC.
CONSULTING ENGINEERS & SURVEYORS
ATHENS, OHIO GAHANNA, OHIO
BY: George A. Mara
REGISTERED SURVEYOR #5508

SCALE: 1" = 400' NOVEMBER, 1978