

ENVELOPE: 306B
H.O. & OLA L. ATKINS SUBDIVISION
ATHENS TWP

H.O. and OLA L. ATKINS SUBDIVISION

LOCATED IN LOTS 6 & 34

ATHENS TOWNSHIP ATHENS COUNTY OHIO

SCALE 1" = 100'
H.J. DUSZ, ENGINEER
P.E. 5513

Know all men by these presents:-

That I, H.O. and Ola L. Atkins owner of the land delineated on this plat, do hereby acknowledge the making of the same to be our voluntary act and deed, and do hereby dedicate the streets for public use forever.

WITNESS
William D. Boyd
Ernest McQuinn
Certified to before me a NOTARY PUBLIC this 21 day of July 1951
H.O. Atkins
Ola L. Atkins
Ernest McQuinn

NOTARY PUBLIC
I hereby certify that the above plats and notes are correct as surveyed by me.

ENGINEER
Certified to before me a NOTARY PUBLIC this 21 day of July 1950
H.J. Dusz
Ernest McQuinn

NOTARY PUBLIC
Accepted by the commissioners of ATHENS COUNTY

TRANSFERRED 11150
AUDITOR


RECEIVED July 19 1951
RECORDED July 19 1951

#16307

CLAUDIS E. CHAPPEL
ATHENS CO. RECORDER
ATHENS, OHIO

TOTAL ACREAGE IN LOTS 22.696
TOTAL ACREAGE IN STREETS 1.923

o Denotes Iron pin

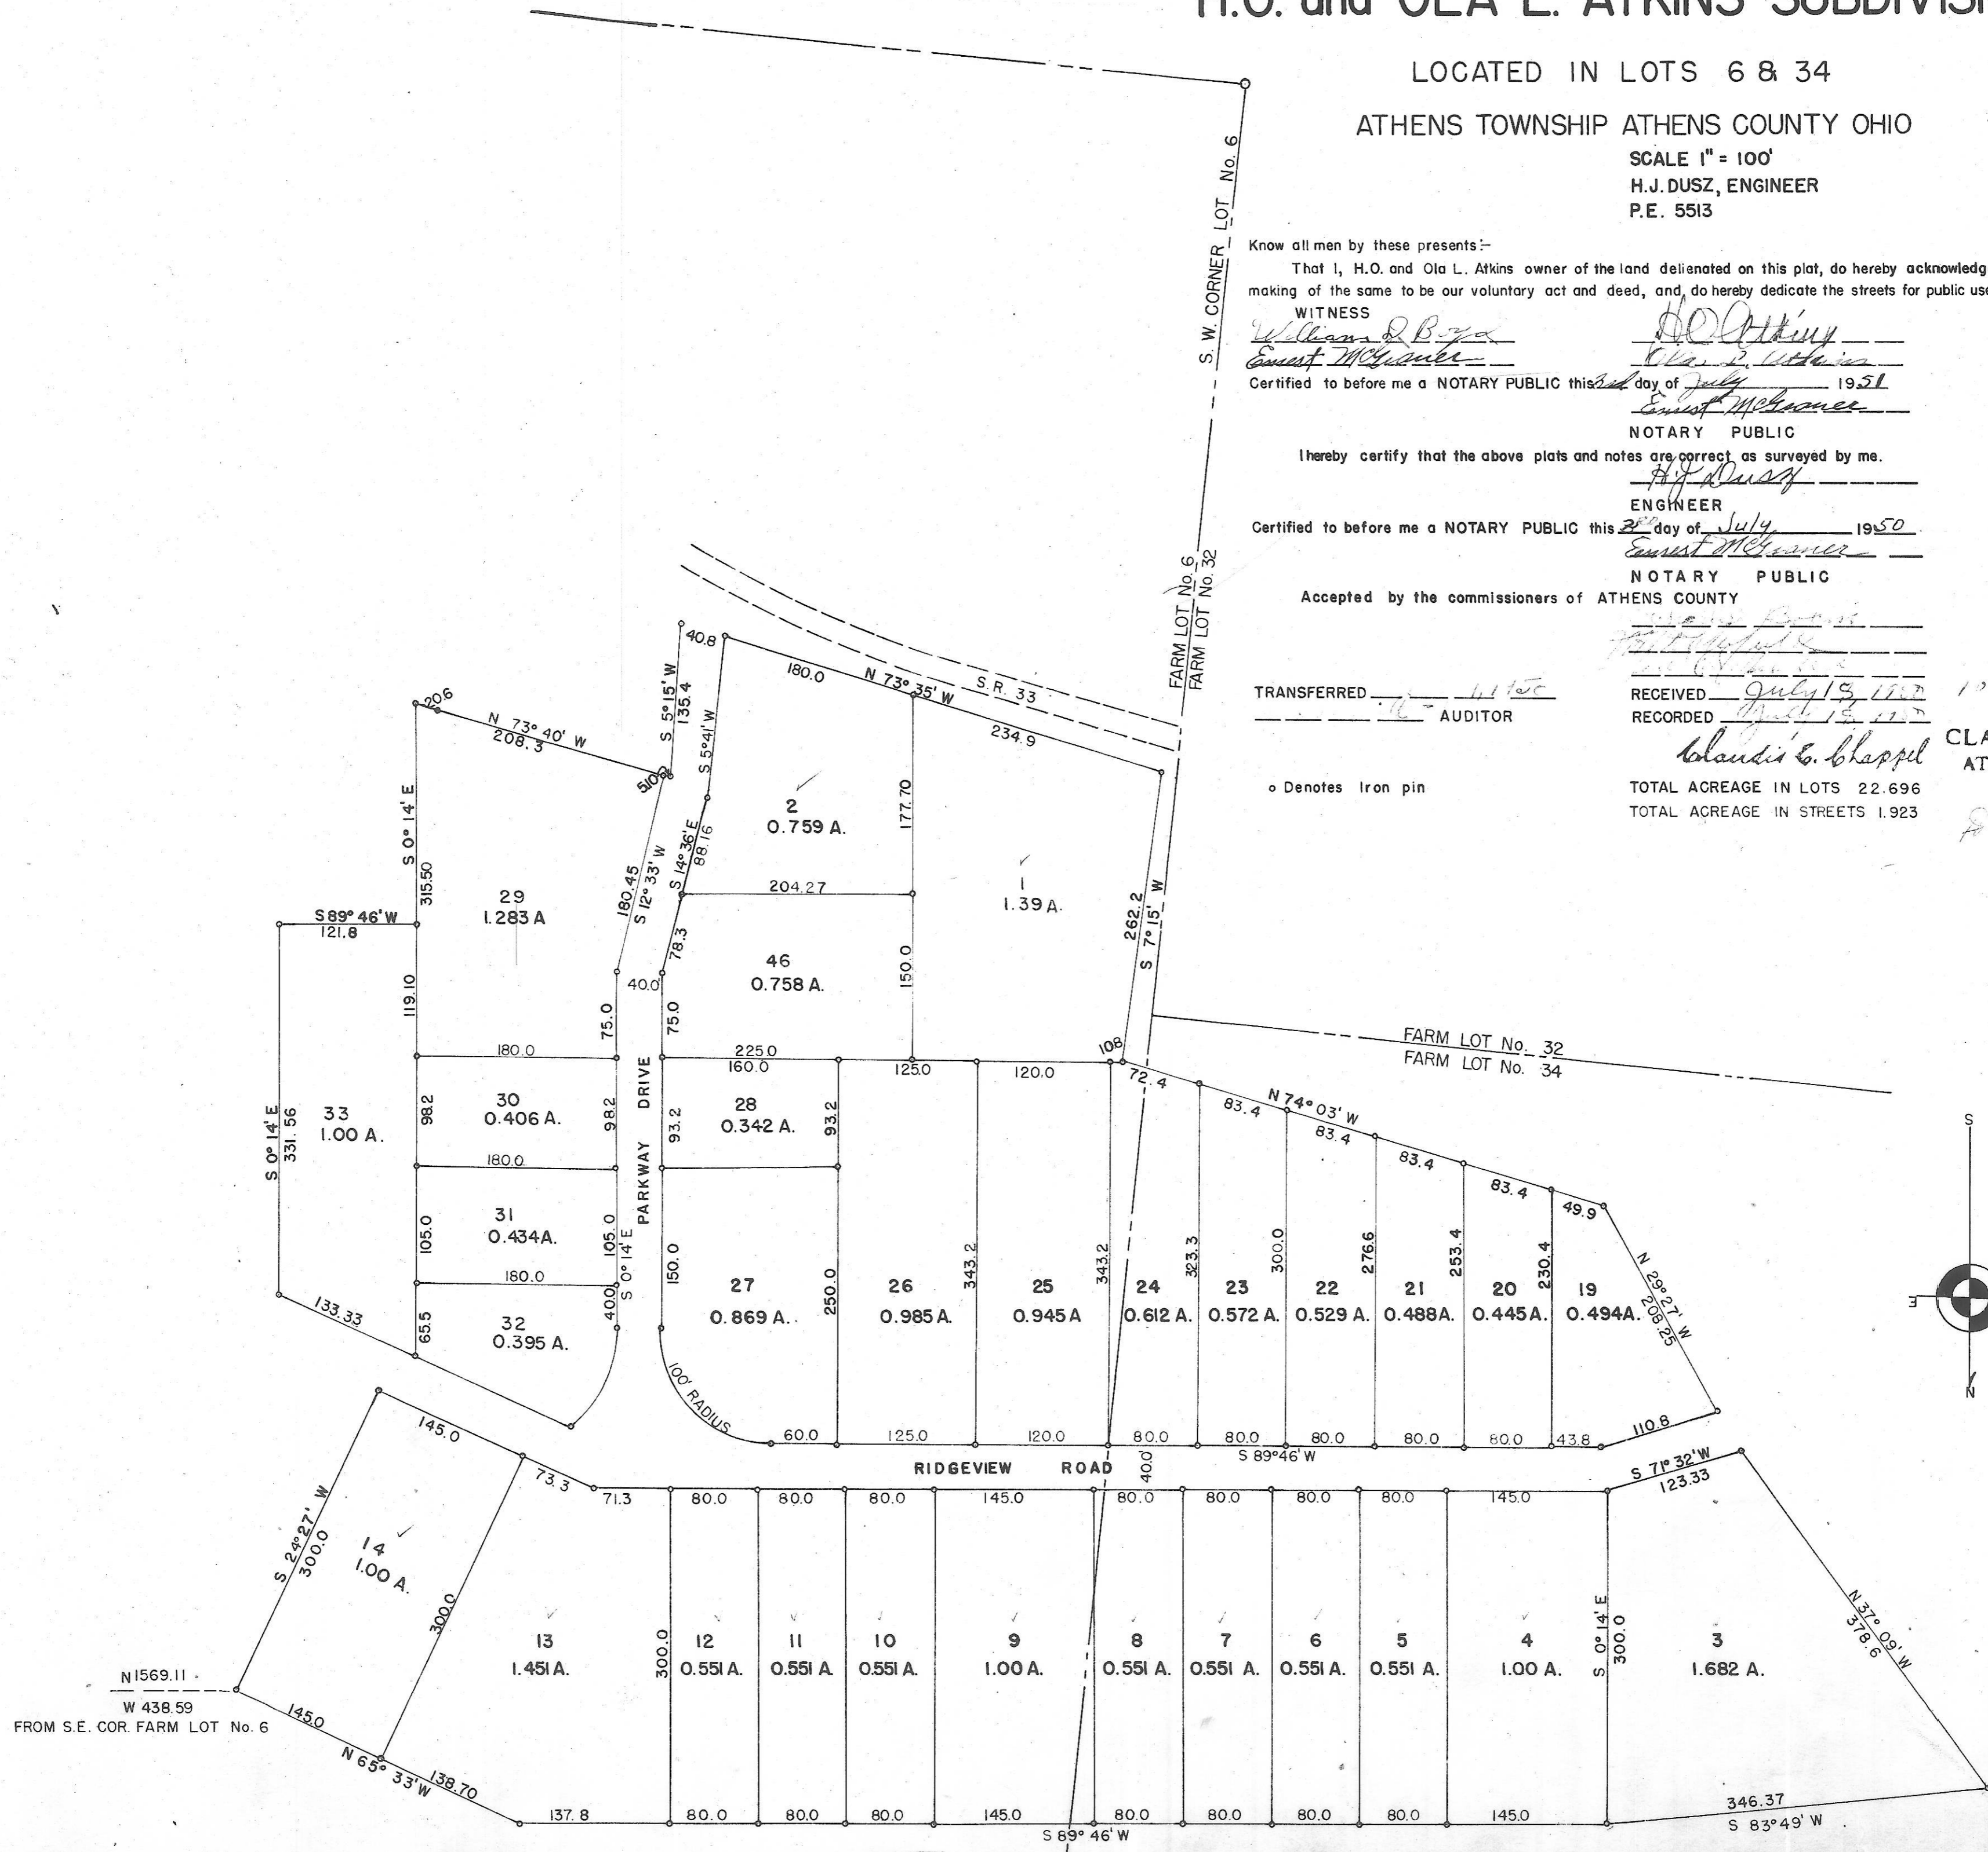

N 1569.11
W 438.59
FROM S.E. COR. FARM LOT No. 6

