


72

ENVELOPE: 123A

BARBOUR & BRAUN'S ADDITION
SEDALIA

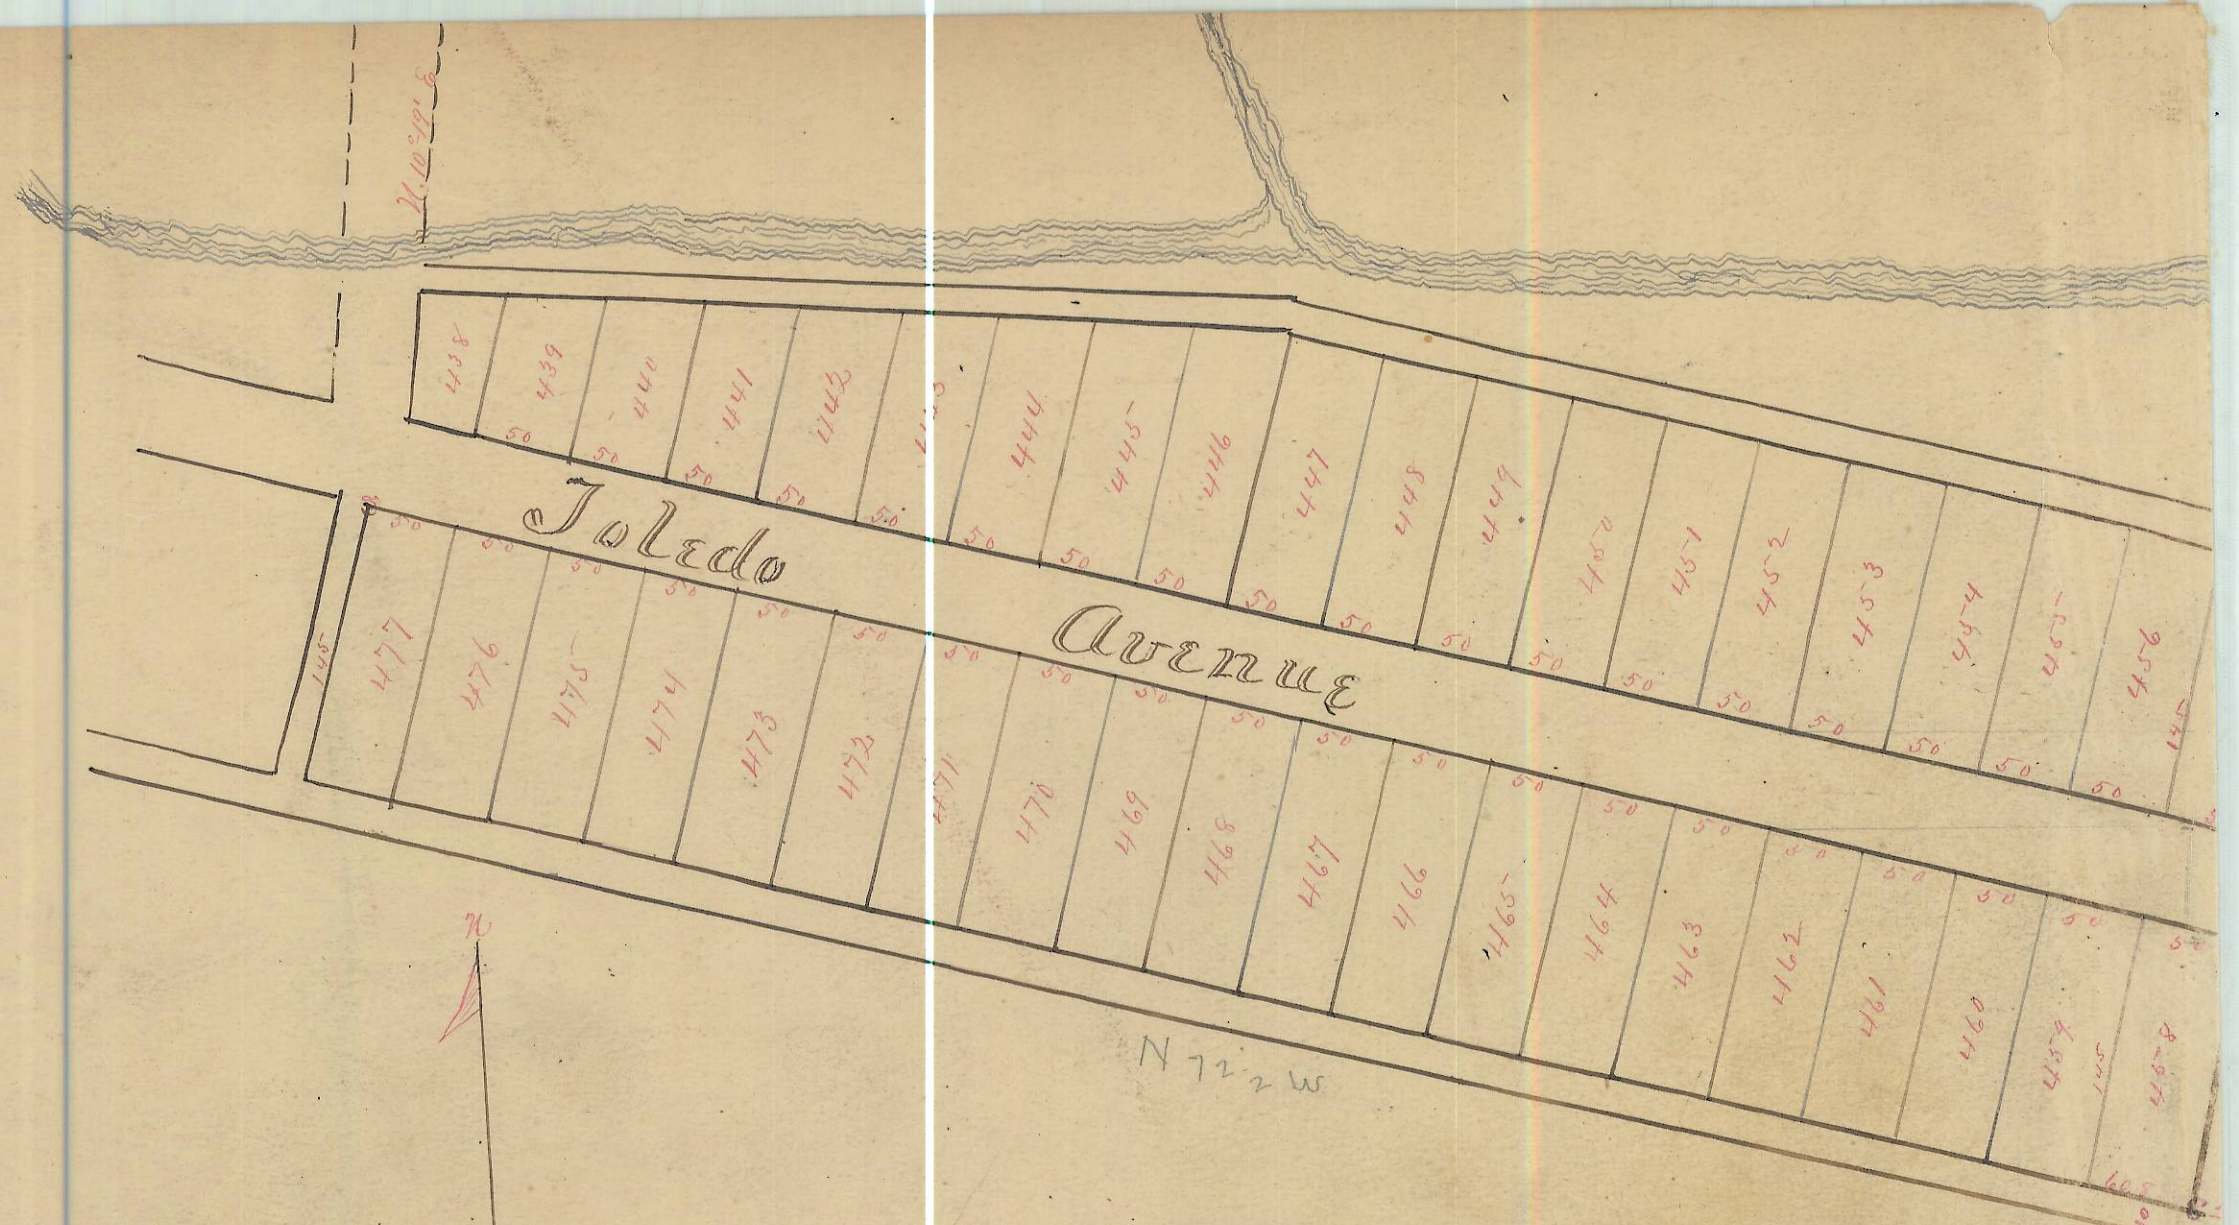

We, the undersigned owners of the land indicated by this map, accept the survey as made by John Ackley & Son, Surveyors, and adopt the respective divisions as are herein delineated and we dedicate the streets and alleys to public use, In Witness whereof we hereunto sign our names and affix our seals.

Marcus Barbour (seal)

Geo. A. Braun (seal)

State of Ohio County of Lucas. Personally appeared before me a Notary Public in and for said County, this 27th day of May 1888, Marcus V. Barbour and George A. Braun, owners of the land indicated by this map, and acknowledged the signing of the above dedication to be their voluntary act and deed.

In Witness whereof I ~~here~~ hereunto sign my name and affix my Notarial seal.



J. C. Pomeroy, Notary Public
Lucas County, Ohio.

Barbour & Braun's Addition to Sedalia



ENVELOPE: 123B

BARBOUR & BRAUN'S ADDITION
SEDALIA
CONTINUED FROM 123-A

Barbour & Braun's Addition to Sedalia. Situated in Fractions No. 2 & 3, Town No. 11, Range 14, Q. Co. S. Madison Street bears N 4° E; and all streets, alleys and lots east of Sunday Creek are either parallel or at right angles with said street unless their particular course are noted. Toledo Avenue bears N 7° 1/2° W; and the lots and alleys are parallel or at right angles with the same. Iron pins are set at points marked with a red S, courses are magnetic. Scale 100 feet = 1 inch.
Athens O. April 17th 1888.
John Cockley & Son. S.

Received June 4th 1888 Registered June 6th 1888
Attest L. Hancock Recd