

BLAKE ADDITION


TO THE
CITY OF NELSONVILLE, ATHENS CO., OHIO

ENVELOPE: 257A
BLAKE ADDITION
NELSONVILLE

SCALE 1 INCH = 20 FT.

APRIL 1st 1915

I certify this plat to be a true and accurate plan of the BLAKE ADDITION to the city of Nelsonville Ohio, Athens County, As surveyed and mapped by me.
Parker S. Sniffen
Acknowledged before me Nathan Hill
this 16th day of April 1915
Mayor (L.S)

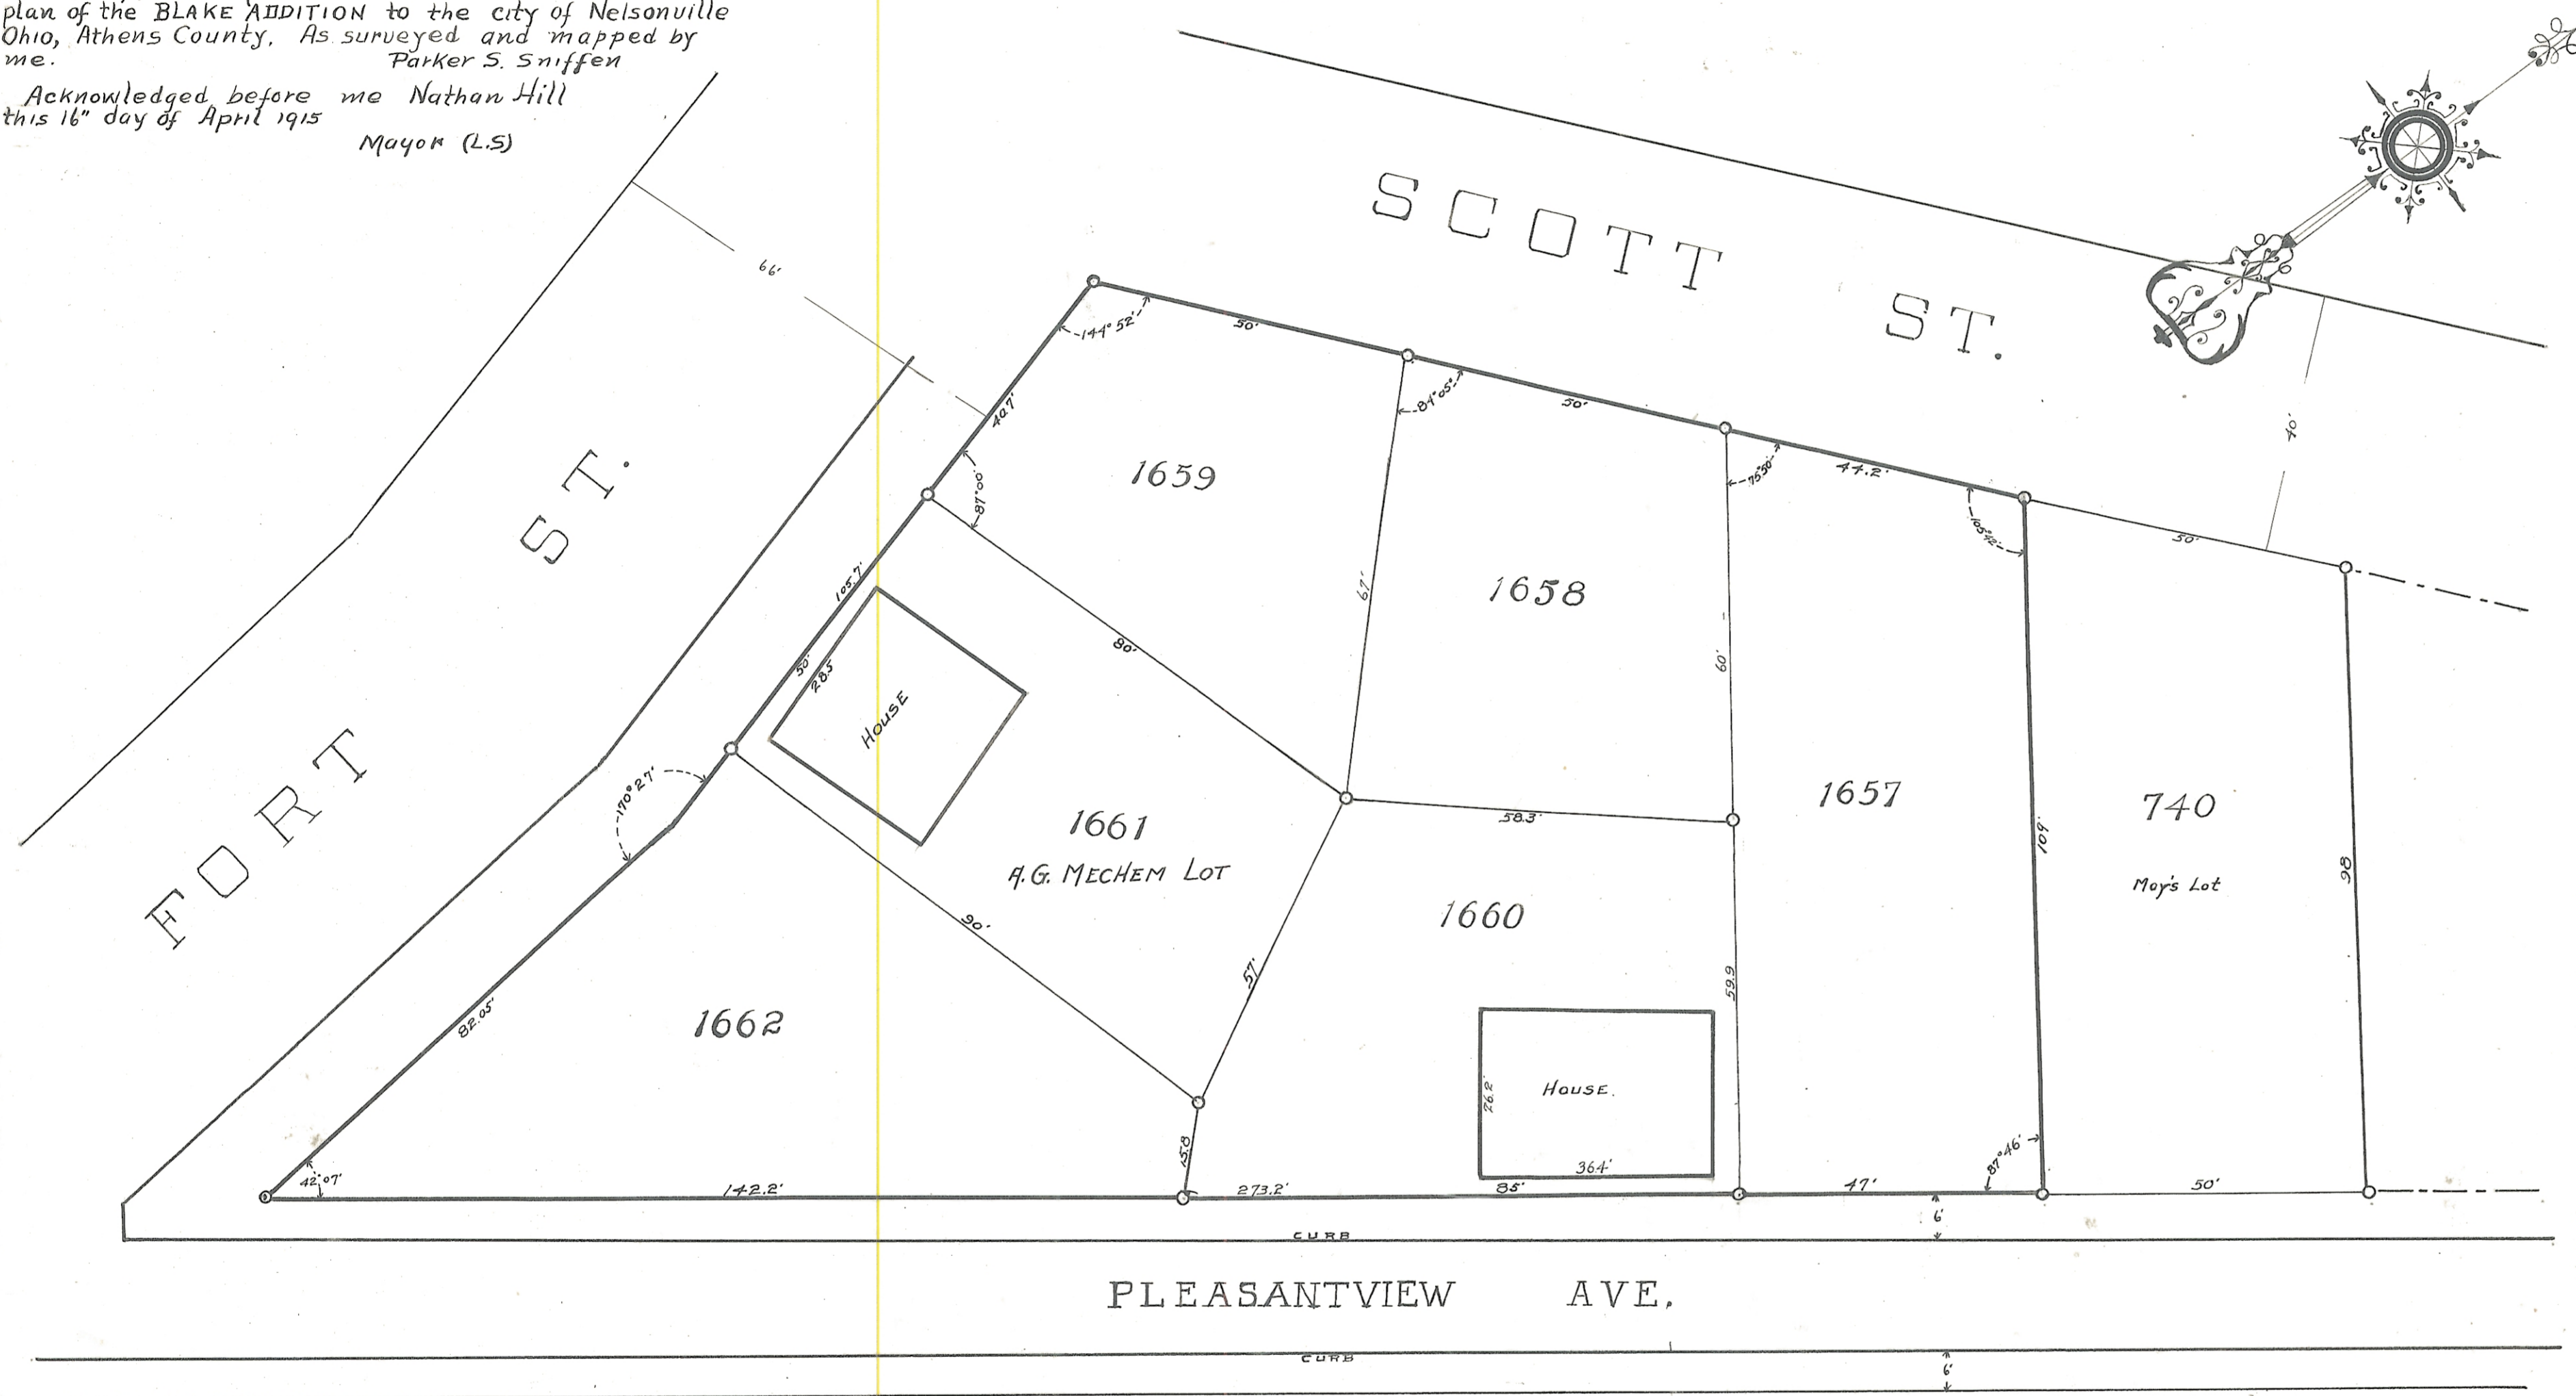

Proceedings of Council of Nelsonville Ohio.
Council met in regular session with President E. S. M. Guntz in the chair.
Members present, Suggs, Newman, Linn, Stover, Guest and Edington, Billie absent.
Minutes of regular session of June 7th 1920, read.
Ordinance No. 549, an ordinance, entitled an ordinance accepting and approving Blake Addition to the city of Nelsonville, Ohio, and being a subdivision of part of Sub-Add. No. 27 and being Sublot No. 140, J. S. Scott's Addition of Fairview to the village of Nelsonville, Athens County, Ohio, introduced by Dugan and read by the Clerk, First Reading.
Moved by Stover and seconded by Edington, that the rules requiring ordinances of a general nature to be read on three different days be suspended and that Ordinance No. 549 be placed on its third reading and final passage.
Roll Call: Dugan Ye, Edington Ye, Newman Ye, Linn Ye, Stover Ye and Guest Ye, Motion carried and Ordinance No. 549, again read by the Clerk.

July 6th A.D. 1920.
Third Reading: Moved by Linn and seconded by Eding that Ordinance No. 549 as read by the clerk be adopted.
Roll call: All members present voted Ye, Motion carried and Ordinance No. 549 adopted. Moved by Linn and seconded by Guest that Council adjourn. All voted Ye, and Council adjourned.
The State of Ohio, Athens County, S.S. The City of Nelsonville, Office of the Clerk of Council.
J. W. Fulton, Clerk of Council of the City of Nelsonville, State of Ohio, do hereby certify that the foregoing proceedings of Council relative to legislation of the Council of the City of Nelsonville, State of Ohio, is a true and correct copy of the Journal Entry of Council proceedings.
Witness my Hand and Official Seal This 21st day of September, A.D. 1920.
A. W. Higdon
Clerk of Council. (L.S)

Transferred Oct 22-1920
Received Oct 22-1920
Fred Cornwell - Auditor
Recorded Oct 29-1920
Recorder # 385