


For recorded approval of Athens City Planning Commission see Misc Vol 5 pg. 353 dated April 6, 1971
see Misc Vol 5 pg. 364 dated May 7, 1971
An Addition to Plat See Vol 5 Page 389 Misc.

ENVELOPE: 420B
BRIARWOOD #2
ATHENS

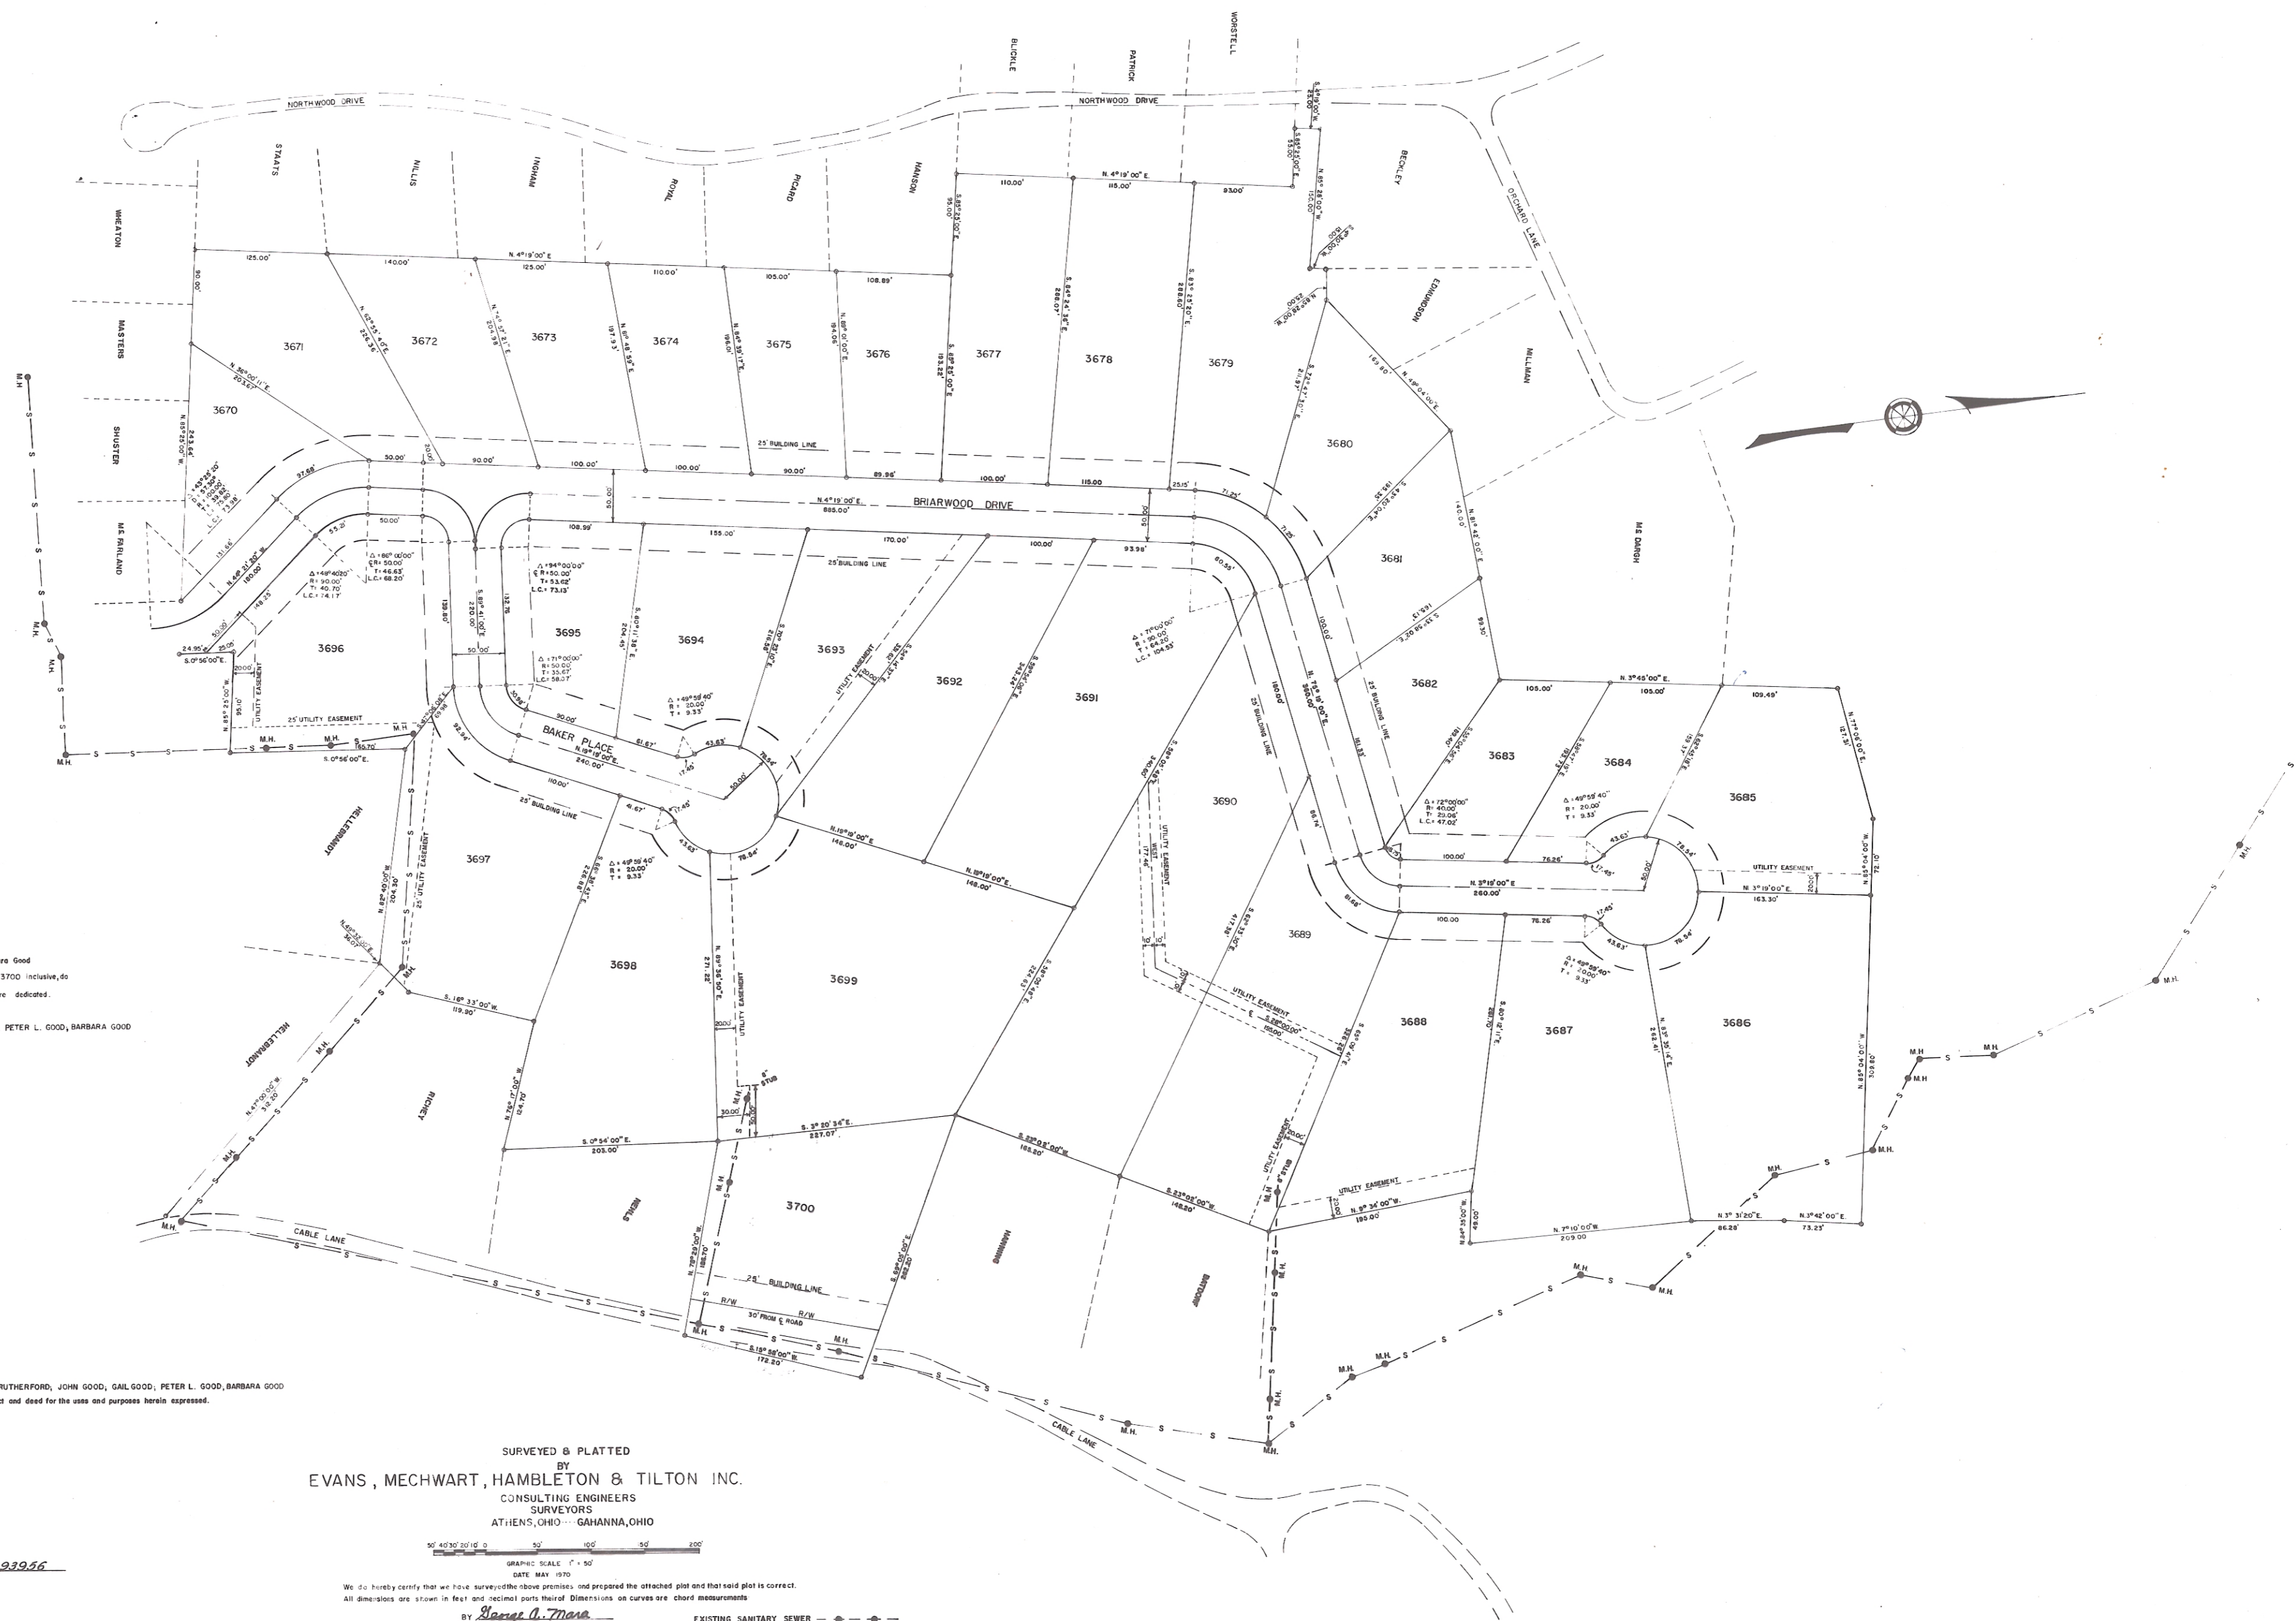

BRIARWOOD No. 2

Situated in the State of Ohio, County of Athens, City of Athens, Sections 10 & 11, Town 9, Range 14, and being
one of the lots of land conveyed to Dwight H. Rutherford et al. by and of record in Deed Book 217, Page 544
and Book 274, Page 35 and Book 218, Page 407.

The undersigned Fred Johnson, Dwight Rutherford, Rose D. Rutherford, John Good, Gail Good, Peter L. Good and Barbara Good
Owners of the land plotted herein, do hereby certify that this plat correctly represents their Briarwood No. 2 of Lots 3670 to 3700 inclusive, do
hereby accept this plat of same and dedicate to public use as such all or parts of the streets shown herein and heretofore dedicated.


IN WITNESS WHEREOF, FRED JOHNSON, DWIGHT RUTHERFORD, ROSE D. RUTHERFORD, JOHN GOOD, GAIL GOOD, PETER L. GOOD, BARBARA GOOD
and Trust Will of PETER F. GOOD, OWNERS, have hereunto set their hand on the 28th day of MAY, 1970

WITNESS	OWNERS
<i>Thomas Davis</i>	<i>Dwight Rutherford</i>
<i>Tom Mabel Weaver</i>	<i>Rose D. Rutherford</i>
	<i>John Good</i>
	<i>Gail Good</i>
	<i>Peter L. Good</i>
	<i>Barbara Good</i>
	<i>Trust Will of Peter F. Good</i>

STATE OF OHIO, SS.
COUNTY OF ATHENS
Before me, a Notary Public in and for said County, personally came FRED JOHNSON, DWIGHT RUTHERFORD, ROSE D. RUTHERFORD, JOHN GOOD, GAIL GOOD, PETER L. GOOD, BARBARA GOOD
and Trust Will of PETER F. GOOD in person, who acknowledged the signing of the foregoing instrument to be their voluntary act and deed for the uses and purposes herein expressed.
IN WITNESS WHEREOF, I have hereunto set my hand and affixed my official seal this 28th day of MAY, 1970
My Commission Expires _____
Thomas Mabel Weaver
Notary Public, Athens County, Ohio

Approved this 20th day of November, 1970, by *Dwight D. Robinson*
City Engineer
Approved this _____ day of _____, 1970, by _____
City Planning Commission
Testified on this 28th day of November, 1970, by *R.H. Wain*
Judge Athens County, Ohio
Filed for record this 28th day of November, 1970, at 9:00 a.m.
Recorded this 28th day of November, 1970, in Plat Book 9, Page 22, Fee \$8.00, File # 23956
By *John M. Young*
Recorder, Athens County, Ohio
Approved this 17th day of _____, 1970, by _____
Health Department

SURVEYED & PLATTED
BY
EVANS, MECHWART, HAMBLETON & TILTON INC.
CONSULTING ENGINEERS
SURVEYORS
ATHENS, OHIO - GAHANNA, OHIO

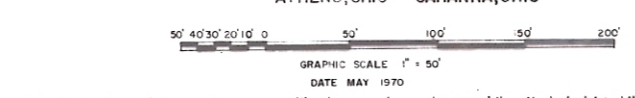

We do hereby certify that we have surveyed the above premises, and prepared the attached plat and that said plat is correct.
All dimensions are shown in feet and decimal parts thereof. Distances on curves are chord measurements.
By *George A. Moore*
Registered Surveyor No. 5508

