

PLAT

OF

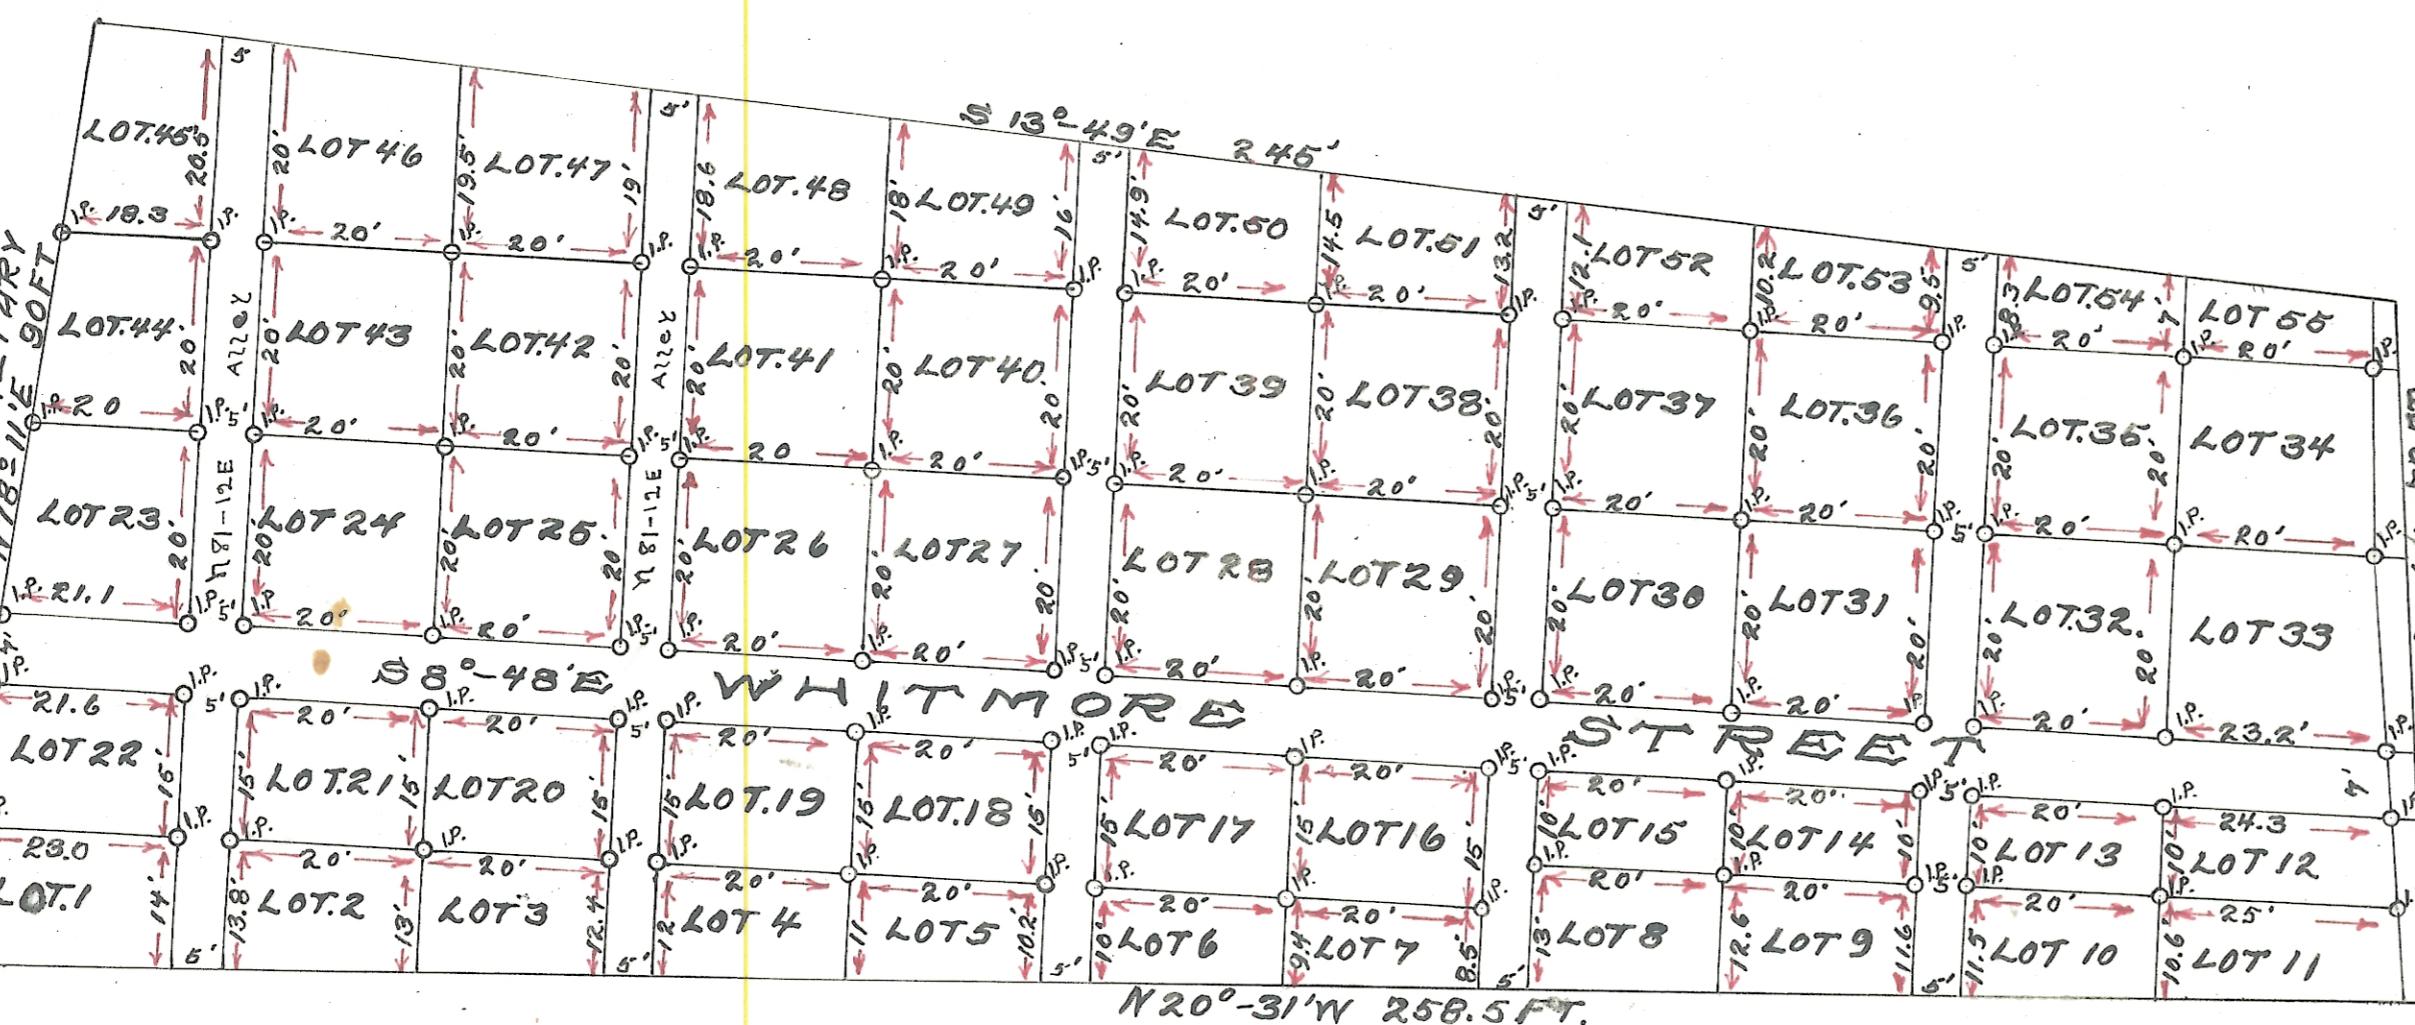
THE NEW EDITION OF
BUCHTEL-CEMETERY

ON THE J.M.HYDE FARM BUCHTEL, O.

SCALE 1 IN = 20 FT.

WALDO H. CHUTE ENGR.

ENVELOPE: 278B

BUCHTEL CEMETARY - NEW EDITION OF
BUCHTEL

A subdivision of a parcel of land lying and adjoining on the east side of the Buchtel Cemetery established by N. O. Whitmore in section 6, T. 12, R. 15, Ohio Company Purchase and said subdivision being part of certain lands conveyed by The Martin Coal Company to J. M. Hyde, by deed dated the 24 day of April 1918 and which said deed is recorded in Deed Book No. 125 page 385 of the records of Athens County, Ohio.

The said subdivision for cemetery purposes commence at the South East corner of the Cemetery established by N. O. Whitmore, thence South 78-11 East 93 ft, thence South 13-49 East 245 ft, thence South 66-01 West 73 ft, thence North 20-31 West 258.5 ft. its place of beginning and containing .38 acres more or less.

I certify the above plot is correct to best knowledge and belief.

Transferred Oct. 31, 1924.

Fred Cornwell, Adm.
By J. C. Edmundson, Deputy Adm.

Waldo H. Chute

Swear to and subscribed in the presence this 30 day of September 1924.
By Waldo H. Chute, Civil Engineer.

Fred S. Scott, Notary Public. [P. 2]

The State of Ohio, Athens County, SS:

Be it remembered that on this 30 day of September, 1924 before me, the subscriber, a Notary Public in and for said County, personally known to me, J. M. Hyde, the grantor and owner of the subdivision of land adjoining and lying East of Buchtel, Ohio Cemetery, established by N. O. Whitmore and acknowledge that he has and does hereby dedicate all streets, alleys and avenues or other passageways to public use for cemetery purposes. J. M. Hyde

In testimony whereof, I have hereunto subscribe my name, and affixed my official seal, on the day and year first aforesaid.

Fred S. Scott
Notary Public. [P. 2]

September 25, 1924.

A. L. Johnson
Andrew Murphy
F. H. Grosvenor
Commissioners of
Athens County, Ohio.

2321

Received October 21, 1924 - 9:45 P.M.

Received November 12, 1924.

Attest: Margaret M. Hyatt

Reyesden,
(P. 5)

Taken from original plat Oct. 31, 1924
M.C. Morrison.