


ENVELOPE: 179B

BUTTE - MAP OF
LOT 114
ATHENS TWP

MAP of
BUTTE

SITUATE IN THE NORTH PART
LOT NO 114 TOWN NO 9 RANGE NO 14
ATHENS CO. O.
SCALE 100' = 2 INCHES

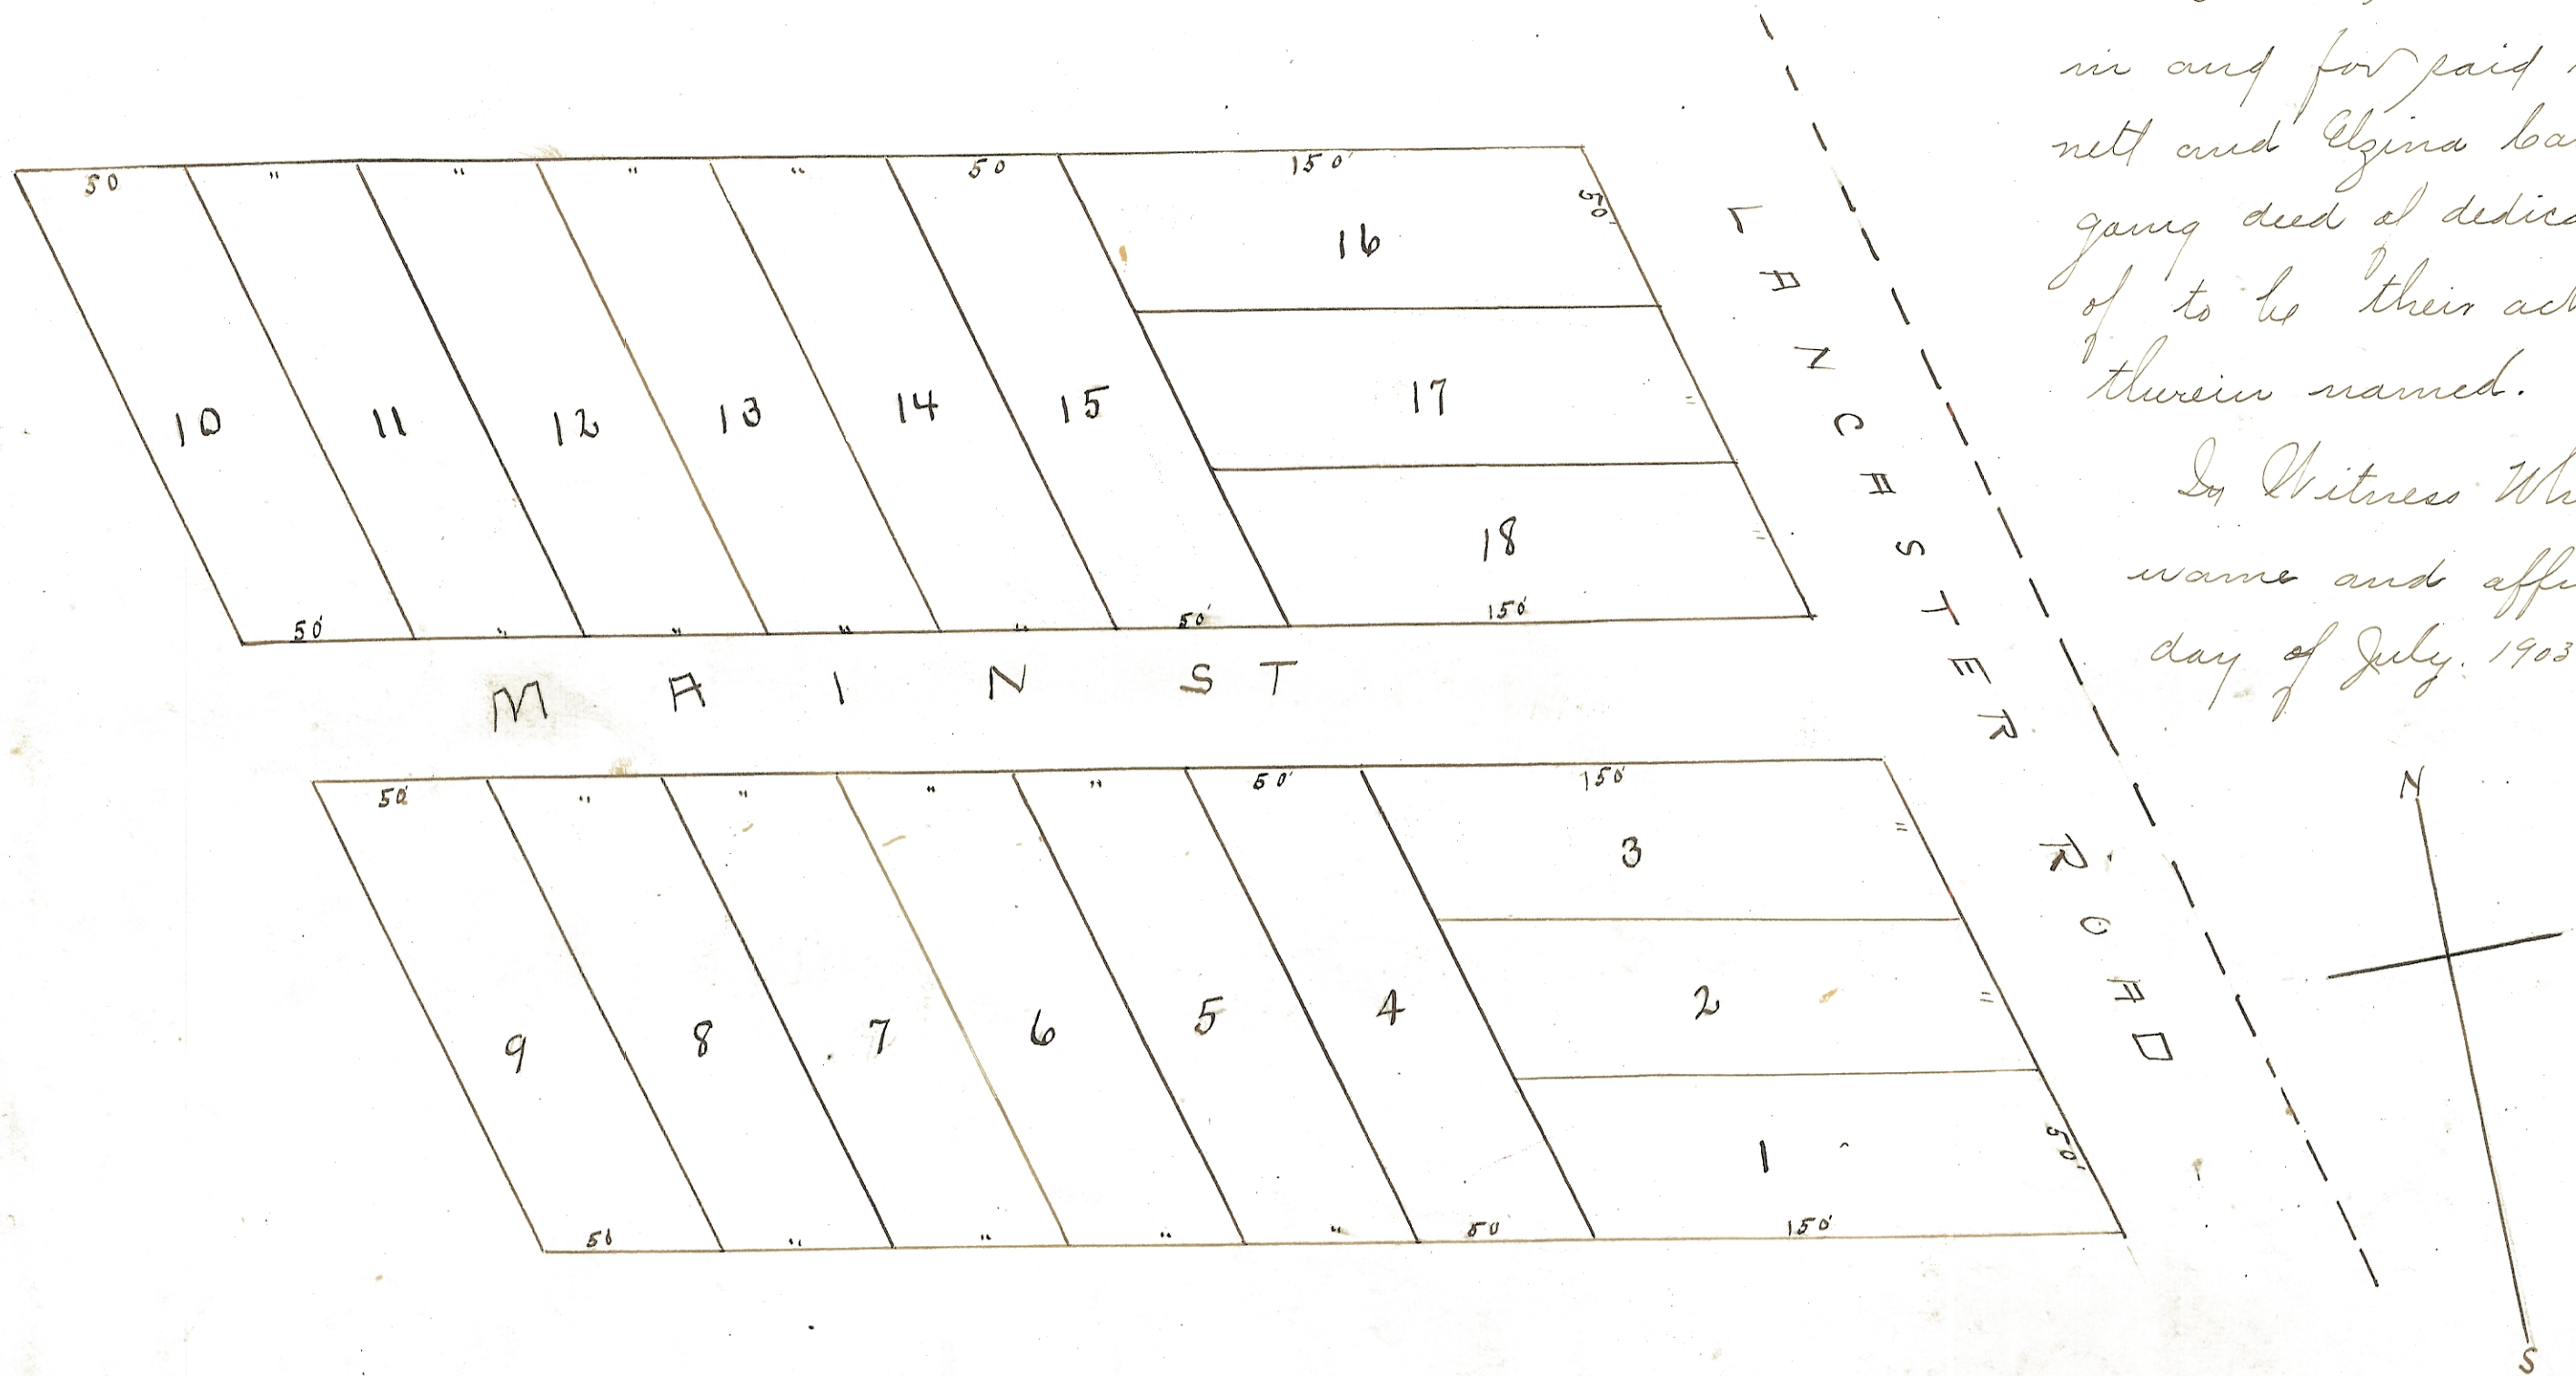

Known All Men by these Presents,

That Lycarrus Barnett and Elzina Barnett his wife, the owners of the lands delineated on this plat do hereby acknowledge the making of the same to be their voluntary act and deed, that they ratify the said survey as therein given and dedicate the streets alleys, avenues and other public ways and grounds shown therein to public use forever.

In Witness Whereof they have hereunto set their hands this the 4th day of July 1903.

Attest A. E. Price } Lycarrus Barnett
Elmer Golden } Elzina Barnett.

State of Ohio, Athens Co. ss.

Be it remembered that before me, a Notary Public in and for said county, personally came Lycarrus Barnett and Elzina Barnett, his wife, the grantors in the foregoing deed of dedication and acknowledge the signing thereof to be their act and deed, for the uses and purposes therein named.

In Witness Whereof I have hereunto subscribed my name and affixed my Notarial Seal on this the 4th day of July, 1903.

A. E. Price
Notary Public

I hereby certify the accompanying plat and notes to be correct, as surveyed by me, November twenty-ninth, one, nineteen hundred and two.

Joshua P. Sands,
Civil Engr.

Note.

The south east corner of lot no. 1, bears N. 4° East 15.65 chains and south 80½° east 22.00 chains from the southwest corner of said lot. no 114.

J. P. Sands, Engr.

Accepted by the commissioners 7/10 1903
E. R. Walker Clerk.

Transferred 7/7 1903. E. R. Walker Auditor

Received for record July 7/1903
at 1¹⁵/₄ o'clock P. M.

Recorded July 10/1903.

Attest Elmer Golden Recorder.