

Old Plat Book # 2, Page 61

OLD PLAT BOOK # 2, PAGE 60+61  
BURR OAK FOR MORE BURR OAK MAP SEE ENVELOPE # 121 A

ENVELOPE: 120B  
BURR OAK



50	00	50	50
120	1	2	3

ENVELOPE: 121A

BURR OAK  
 CONTINUED FROM 120-B


# Burr Oak

Burr Oak is situated in the N.W.  $\frac{1}{4}$  of Section No. 6. Town No. 11. Range No. 14. of the Ohio Company's Purchase. Central Avenue is 50ft wide and bears N.  $79^{\circ}14'$  W. to the N.E. corner of Lot No. 7. thence N.  $26^{\circ}$  E. to the County line. Courses taken by the Magnetic Meridian all the lots. Streets and alleys are either parallel or at right angles with Central Avenue unless their courses are noted on the map. S. E. corner of lot No. 41 is 1577 feet East of the S.W. corner of the N.W.  $\frac{1}{4}$  of Section No. 6. Athens, O. Nov. 21<sup>st</sup> 1887 I hereby certify the above plat and notes to be a true description of the Town known as Burr Oak.

John Ackley. Surveyor

Iron pins are driven at the N.E. corner of Lots No. 1, 9, 5, 26, 730 and the N.W. corner of Lots No. 54, 62, 767 & 80.

Scale 100ft to 1 inch

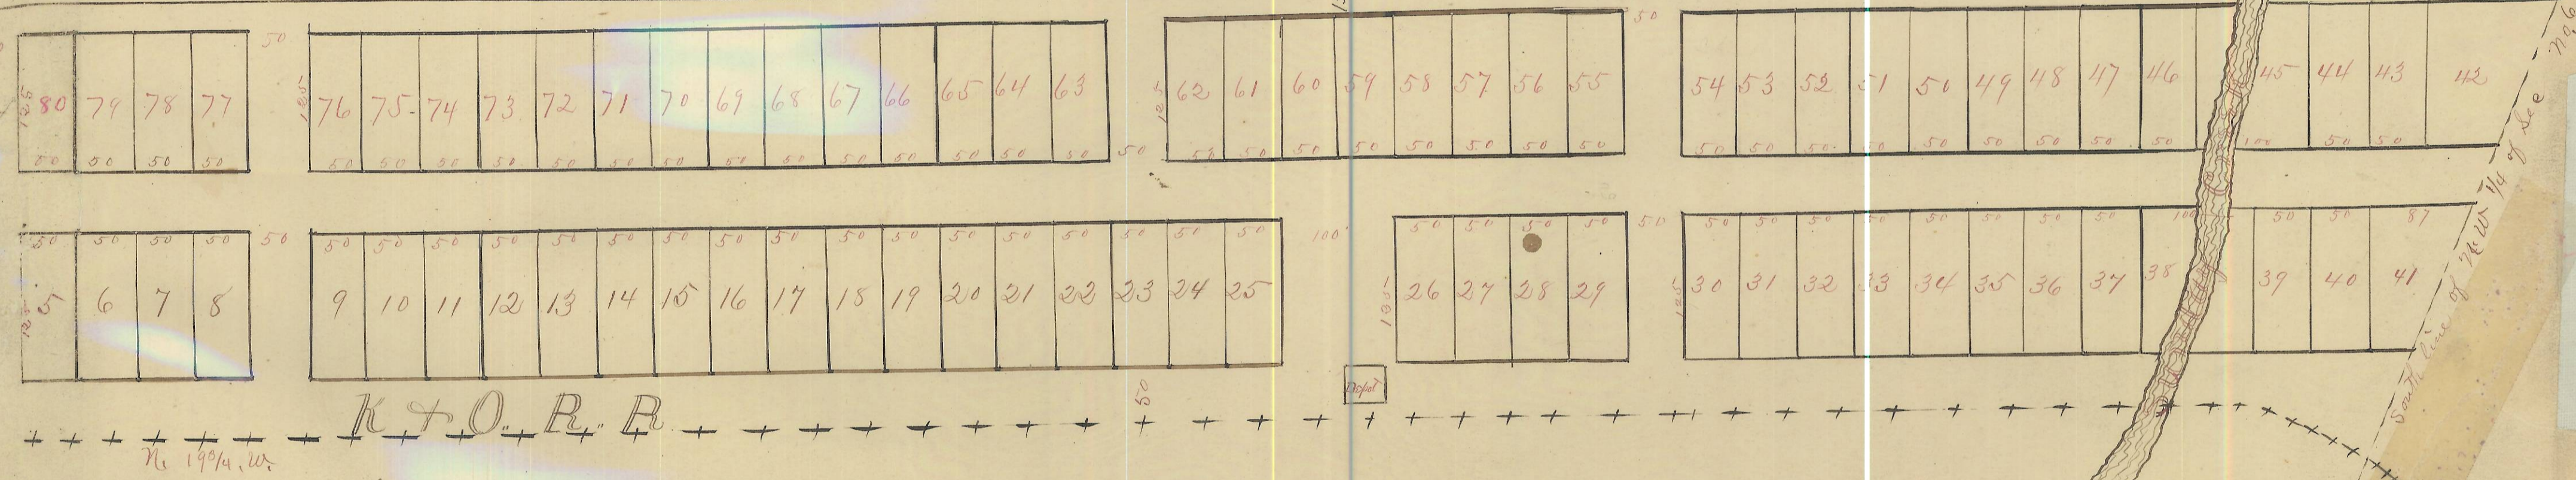

State of Ohio Athens County ss. Be it Remembered  
 That on this 28<sup>th</sup> day of December A.D. 1887. Came The Trible Lumber Company, by F. M.  
 Koons, one of the members of said firm and acknowledged the foregoing plat to be their  
 Voluntary act and deed for the uses and purposes therein mentioned  
 F. M. Koons  
 Subscribed and sworn to before me this 28<sup>th</sup> day of December A.D. 1887  
 Chas. H. Mintun Justice of the Peace

Received Dec. 28<sup>th</sup> 1887  
 Recorded Dec. 29<sup>th</sup> 1887  
 Attest L. Hawk Recorder