


ENVELOPE: 291B
CABLE ACRES 2nd ADDITION
ATHENS

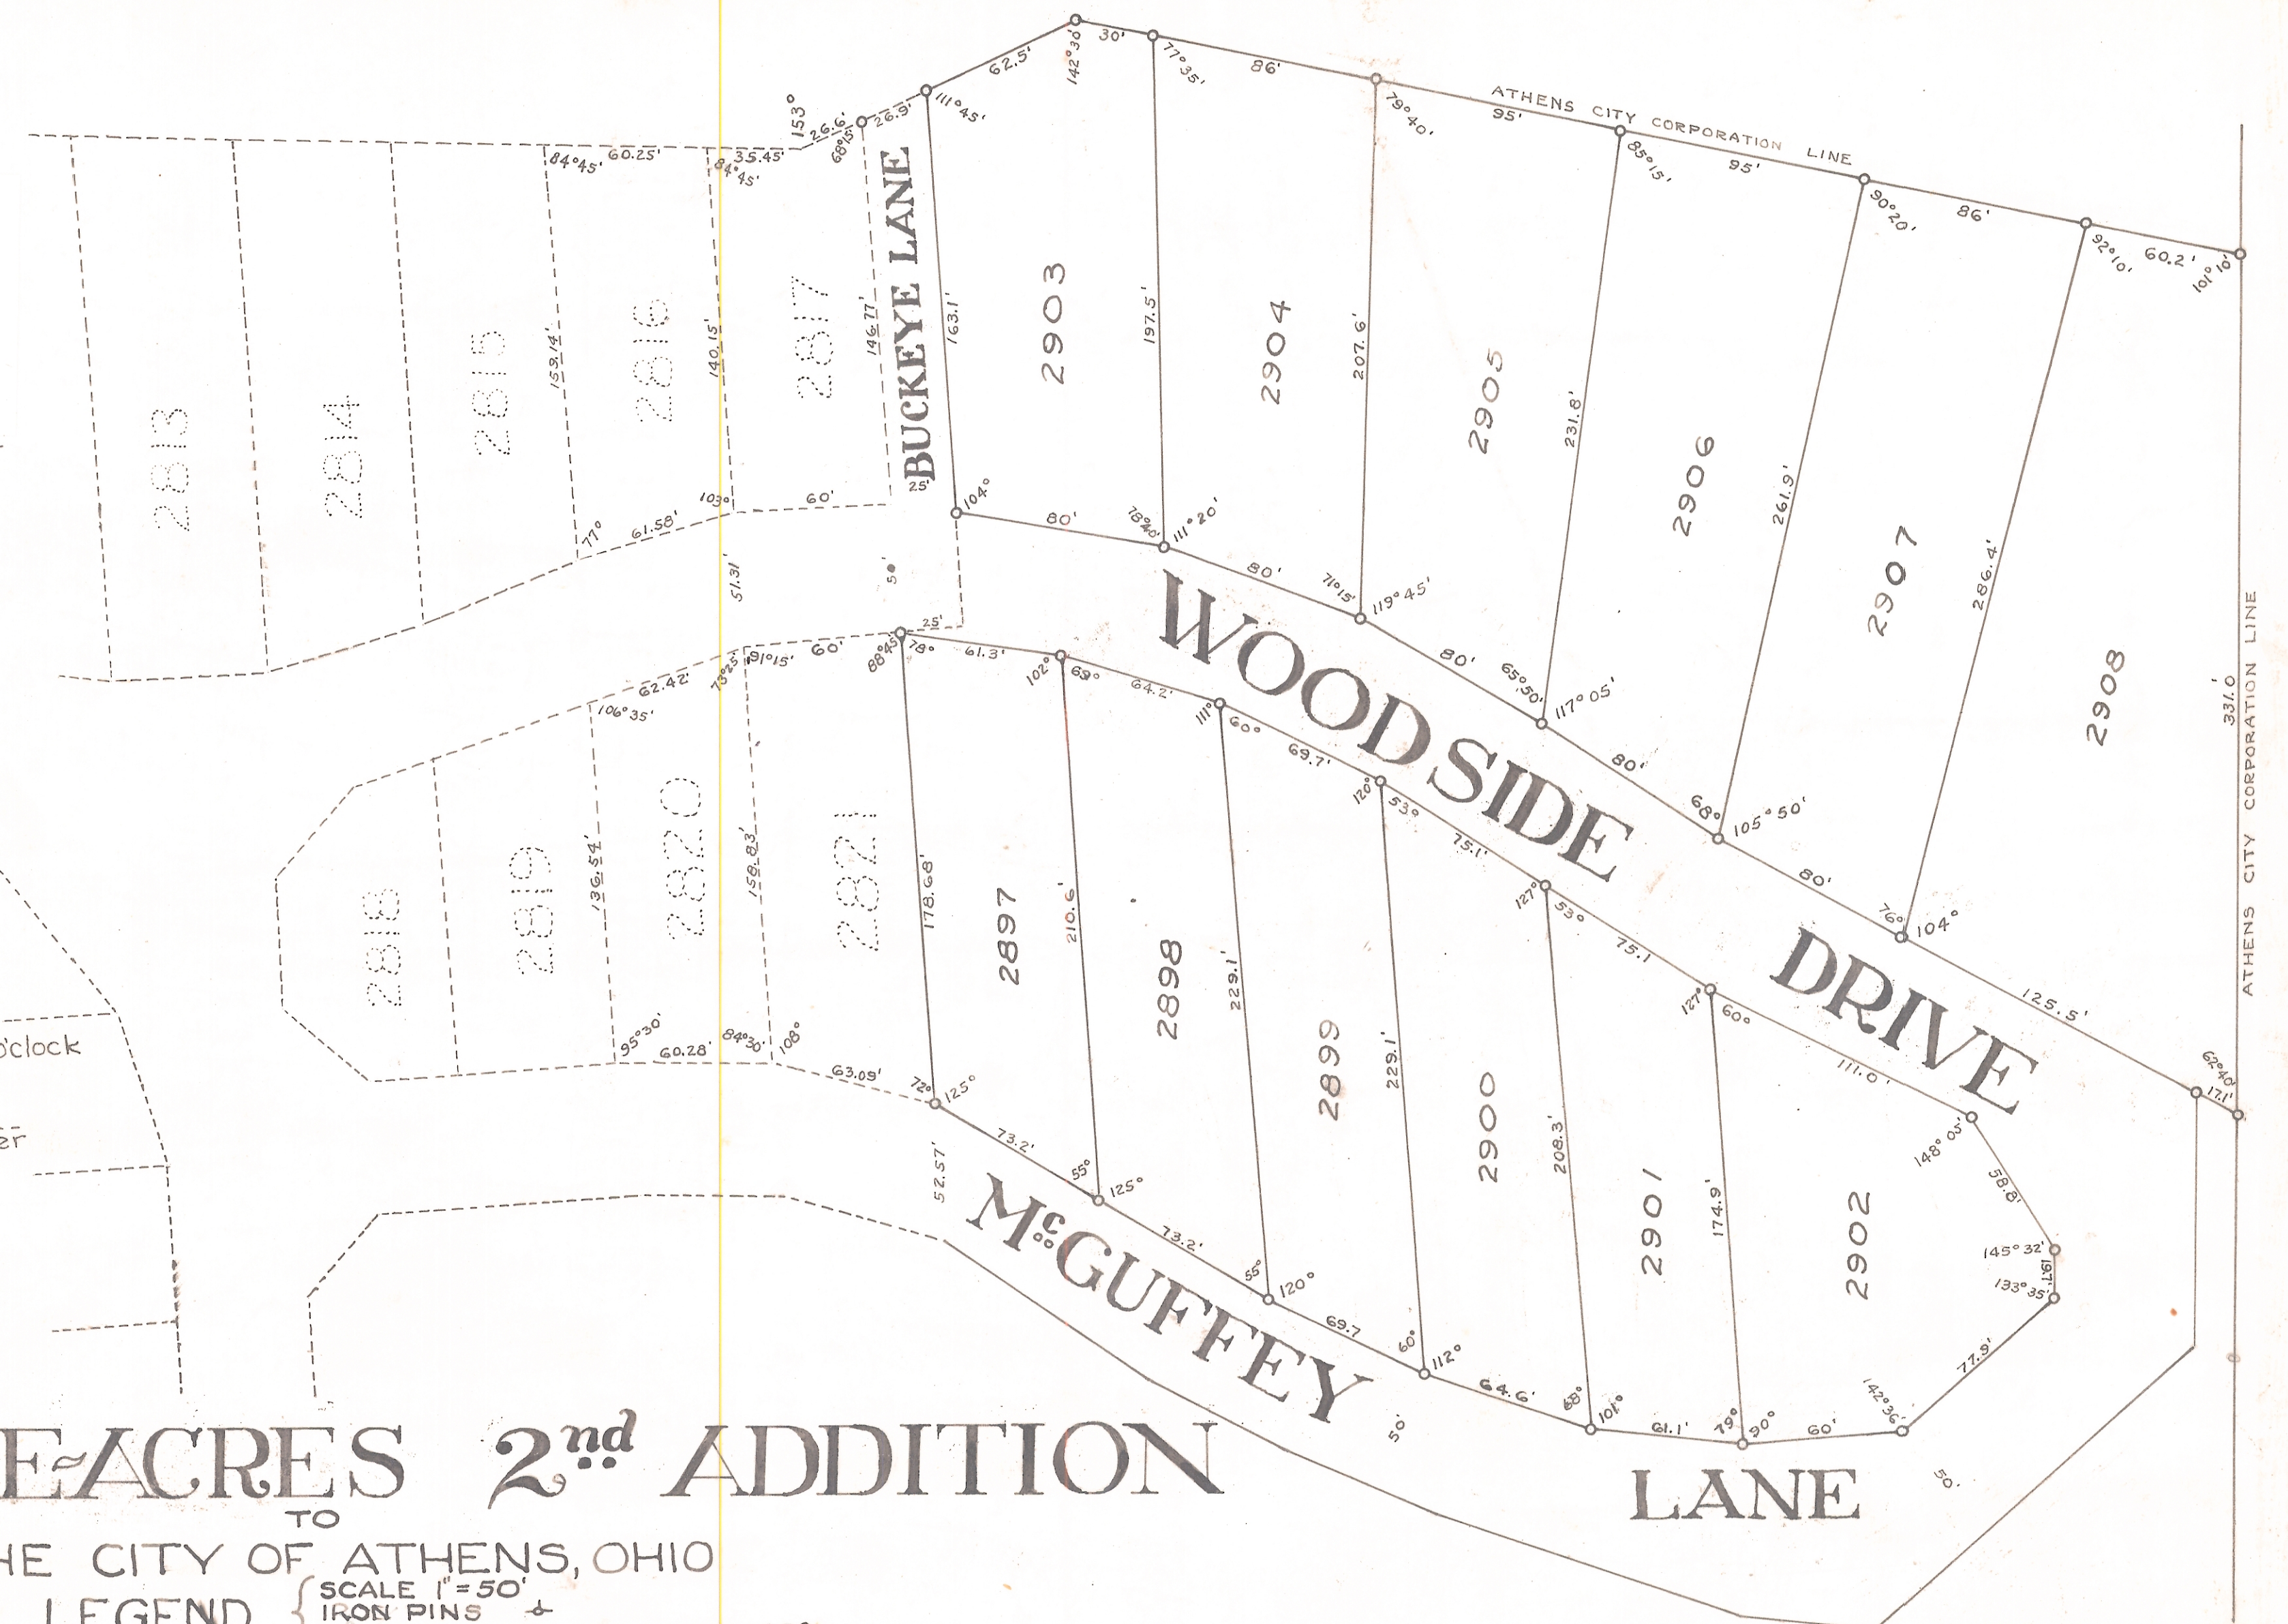

Received for record Jan. 2, 1941 at 11:35 o'clock
Recorded Jan. 4, 1941 at 9 o'clock
Georgia Kilpatrick
Athens Co. Recorder
Fee \$24.00

CABLE ACRES 2nd ADDITION

TO THE CITY OF ATHENS, OHIO

LEGEND { SCALE 1"=50'
IRON PINS +
ALL ANGLES NOT SHOWN ARE 90°

KNOW ALL MEN BY THESE PRESENTS: That Julia L. Cable, single; Adda C. Stanley and E.I. Stanley, her husband; C.W. Cable and Bertha Cable, his wife; C.H. Cable and Lillian Cable, his wife; G.L. Cable, single, by W.R. Cable, their Attorney-in-Fact, by virtue of a certain Power of Attorney dated Apr. 14th, 1938, and recorded in Vol. 164, Page 49, of the Record of Deeds of Athens County, and W.R. Cable as an individual and Mame L. Cable, his wife, owners of the land delineated hereon, do hereby acknowledge the making of the same to be their voluntary act and deed, and they do hereby dedicate the streets, alleys, and other public works shown thereon, to and for public use forever.

WITNESS their hands this 7th day of October, A.D. 1940

Signed and acknowledged in the presence of
Foster B. Cornwell
M. D. Hughes

Julia L. Cable	Bertha Cable	<i>W.R. Cable</i>
Adda C. Stanley	C.H. Cable	<i>W.R. Cable</i>
E.I. Stanley	Lillian Cable	<i>Mame L. Cable</i>
C.W. Cable	C.L. Cable	<i>Mame L. Cable</i>


BY *W.R. Cable* Attorney in Fact W.R. CABLE

STATE OF OHIO, COUNTY OF ATHENS, S.S.

Before me, the undersigned, a Notary Public in and for said State and County, personally appeared the within named Julia L. Cable, Adda C. Stanley, E.I. Stanley, C.W. Cable, Bertha Cable, C.H. Cable, Lillian Cable, and G.L. Cable, by W.R. Cable, their Attorney-in-Fact, and W.R. Cable and Mame L. Cable, each of whom acknowledged that they did sign the foregoing instrument and that the same is their free act and deed.

IN TESTIMONY WHEREOF, I have hereunto subscribed my name and fixed my notarial seal this 7th day of October, A.D. 1940

M. D. Hughes
Notary Public

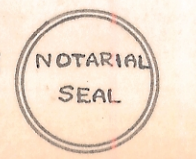

I HEREBY CERTIFY THAT THE ABOVE PLAT IS CORRECT AS SURVEYED BY ME SEPT. 7, 1940
John W. Donker SURVEYOR #509

APPROVED October 7th, 1940
Bart Davidson DIRECTOR OF PUBLIC SERVICE
BART DAVIDSON FOR THE CITY OF ATHENS, OHIO

ACCEPTED BY THE COUNCIL OF THE CITY OF ATHENS, OHIO BY ORDINANCE NO. 842 PASSED BY COUNCIL OCT. 7, 1940
C.H. Harris CLERK OF COUNCIL

Transferred January 2, 1941
O. O. Gibson, Auditor, Athens County
Fee \$12.00

I certify that the above is a true and correct copy of Cable Acres 2nd Addition as copied by me *John W. Donker* FEES #509