


TRANSFERRED Aug 16th 1938  
E. O. Gilman COUNTY AUDITOR, ATHENS COUNTY OHIO.  
RECEIVED FOR RECORD August 17th 1938 - 4:10 P.M.  
RECORDED August 22nd 1938  
George Kilpatrick COUNTY RECORDER, ATHENS COUNTY OHIO  
FEE \$27.00

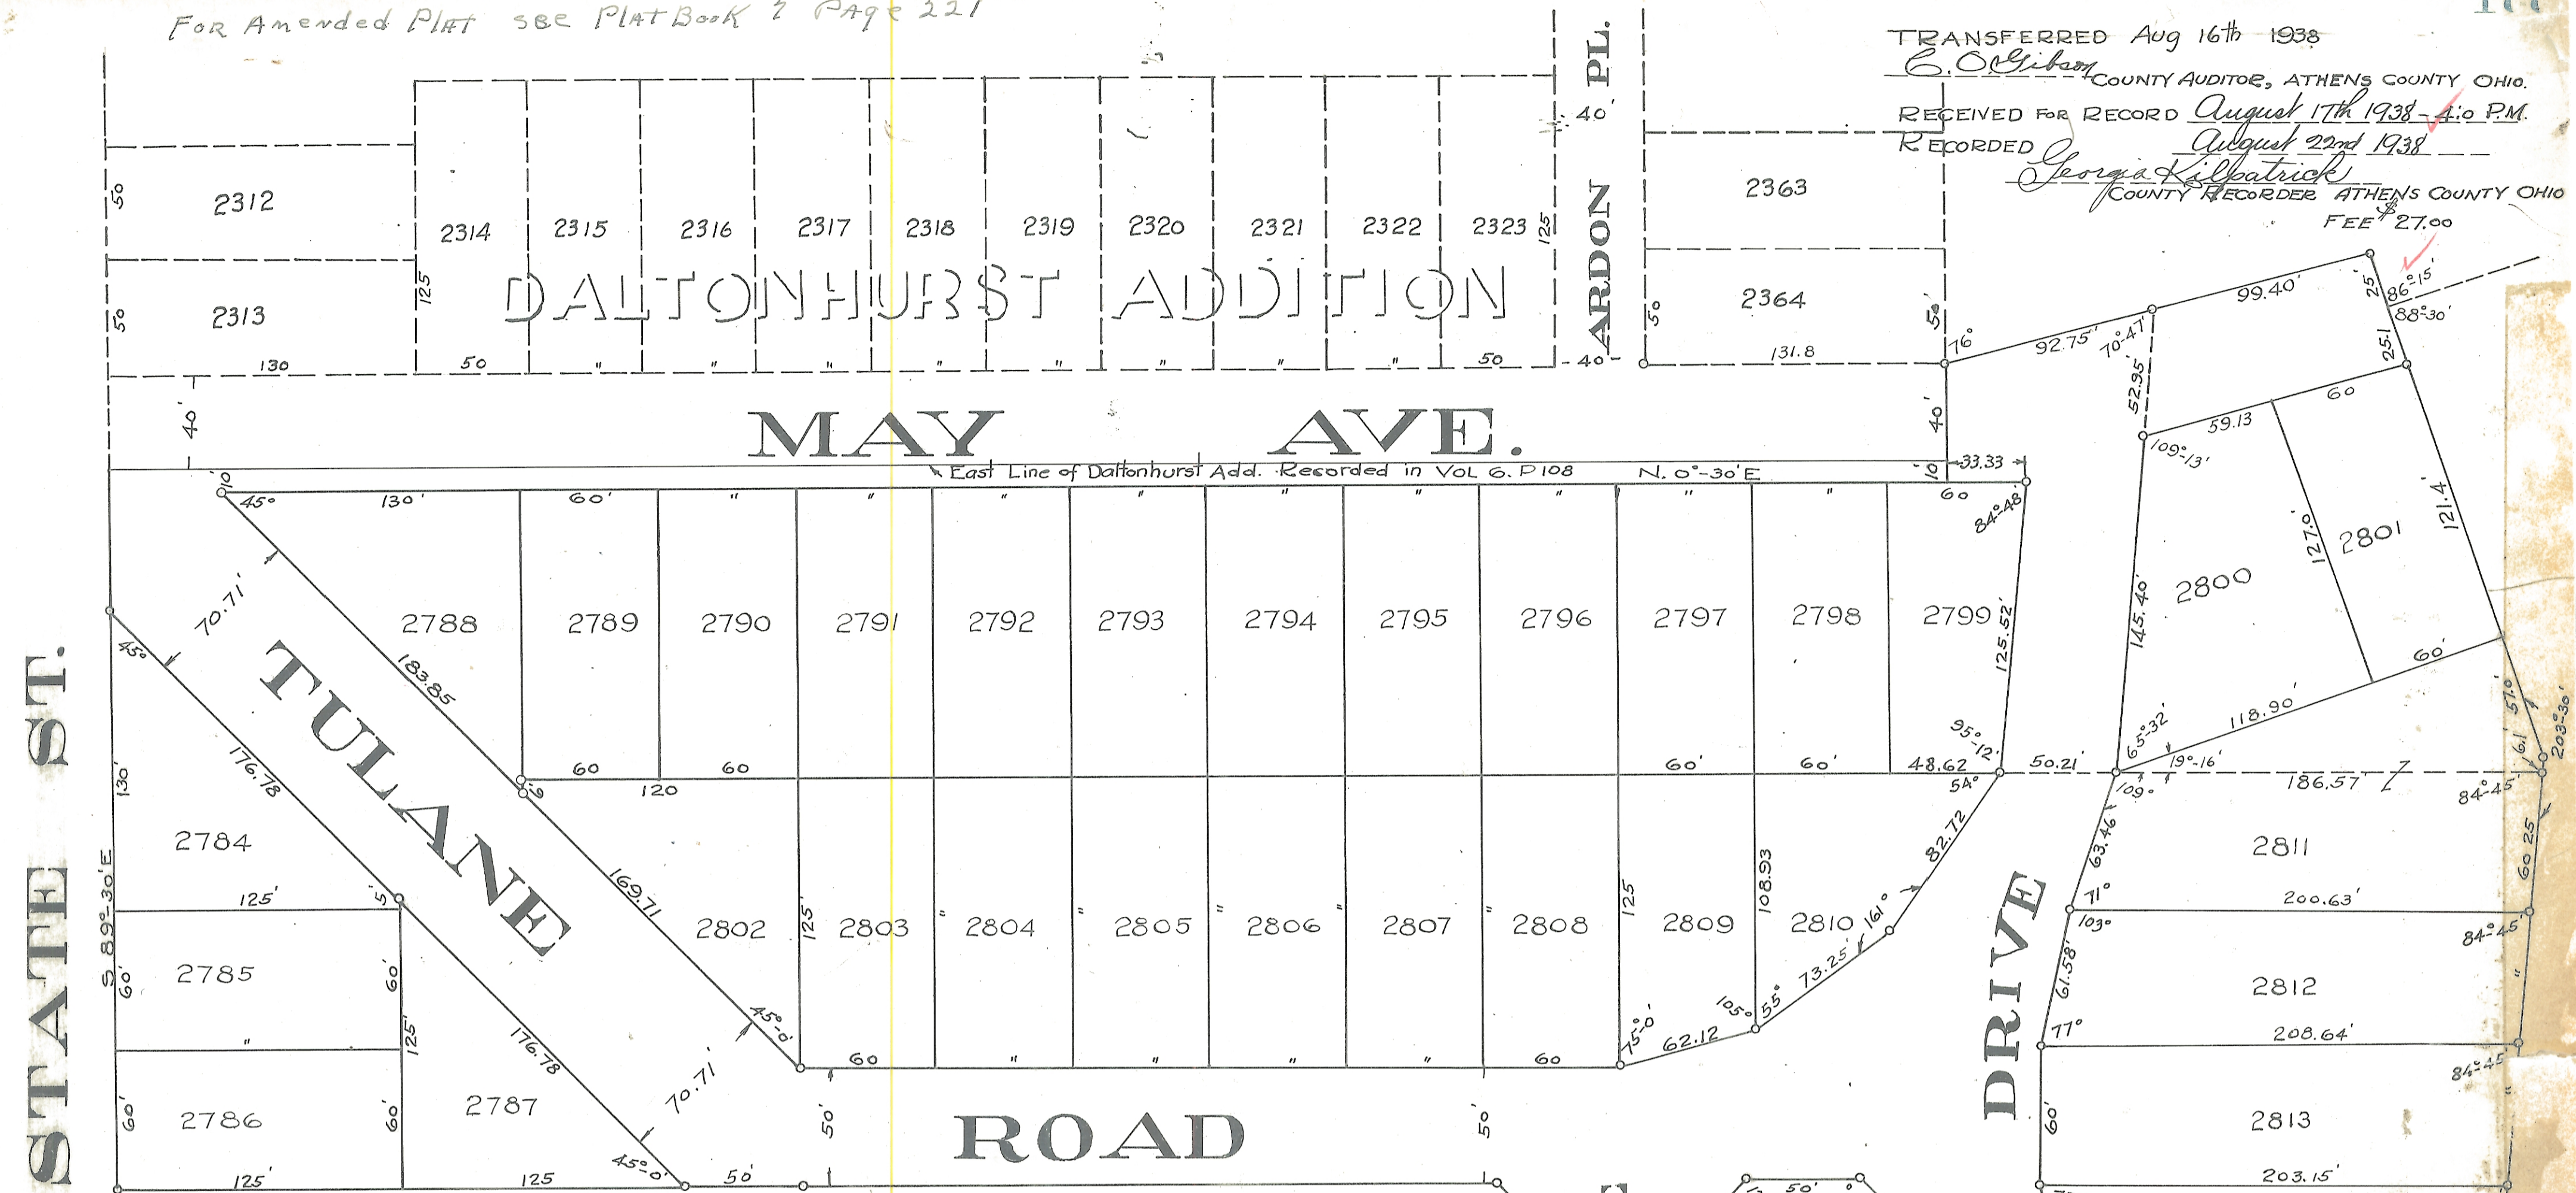

# CABLE ACRES ADDITION

TO THE CITY OF ATHENS, OHIO - IN LEASE LOT N° 43.


LEGEND { SCALE 1" = 50'  
IRON PINS 0  
ALL ANGLES NOT SHOWN ARE 90°

KNOW ALL MEN BY THESE PRESENTS: That Julia L Cable, single; Adda C Stanley and E. I. Stanley, her husband; C. W. Cable and Bertha Cable, his wife; C. H. Cable and Lillian Cable, his wife; G. L. Cable, single; by W. R. Cable, their ATTORNEY-IN-FACT, by virtue of a certain Power of Attorney dated April 14th 1938 and recorded in Volume 164 Page 49 of the Record of Deeds of Athens County, Ohio, and W. R. Cable, as an individual, and Mame L Cable, his wife, owners of the land delineated hereon, do hereby acknowledge the making of the same to be their voluntary act and deed, and they do hereby dedicate the streets, alleys, and other public works, shown hereon, to and for public use forever.

WITNESS their hands this 15th day of August A. D. 1938.

Signed and acknowledged in the presence of:  
Clyde Chadwick  
M. D. Hughes  
Julia L Cable  
Adda C Stanley  
E. I. Stanley  
C. W. Cable  
Bertha Cable  
C. H. Cable  
Lillian Cable  
G. L. Cable  
By W. R. Cable Attorney-in-Fact  
Mame L Cable

STATE OF OHIO, COUNTY OF ATHENS, S.S:  
Before me, the undersigned, a Notary Public in and for said State and County personally appeared the within named Julia L Cable, Adda C Stanley, E. I. Stanley, C. W. Cable, Bertha Cable, C. H. Cable, Lillian Cable, and G. L. Cable, by W. R. Cable, their Attorney-in-Fact, and W. R. Cable and Mame L. Cable, each of whom acknowledged that they did sign the foregoing instrument, and that the same is their free act and deed.  
IN TESTIMONY WHEREOF, I have hereunto subscribed my name and affixed my notarial seal this 15th day of August A.D. 1938.  
M. D. Hughes NOTARY PUBLIC.

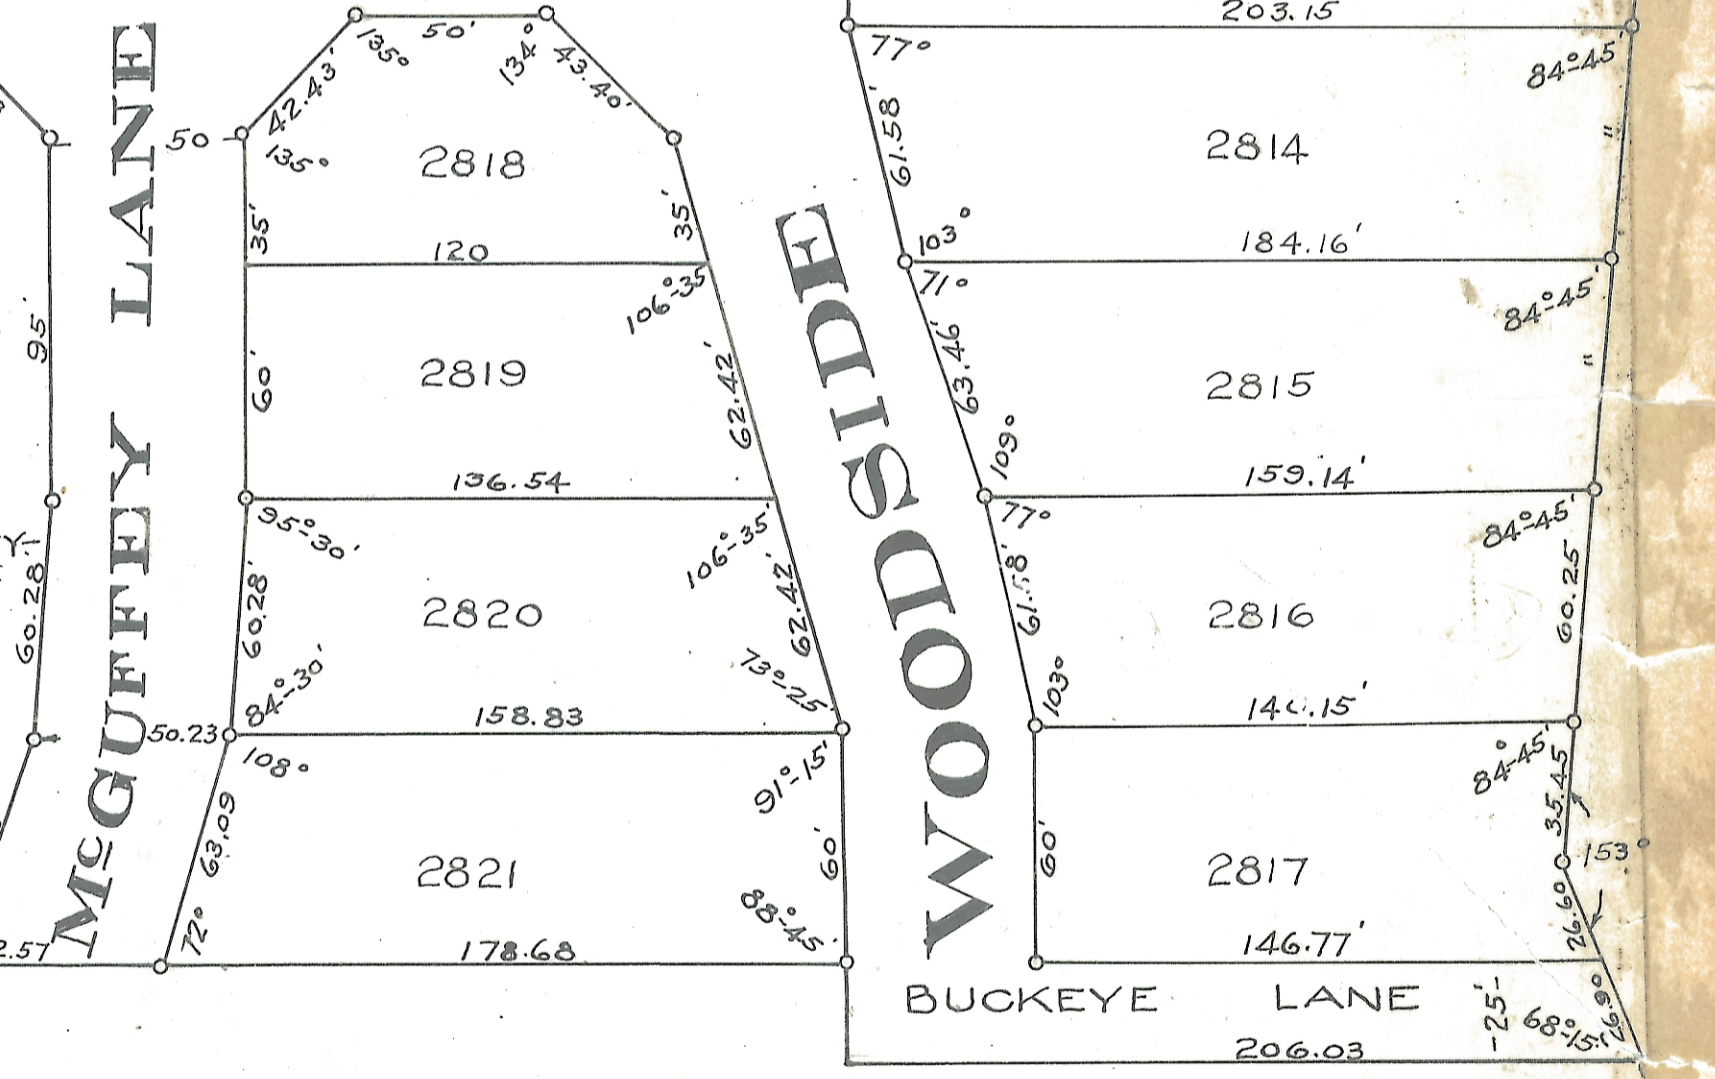

I HEREBY CERTIFY THAT THE ABOVE PLAT IS CORRECT AS SURVEYED BY ME APRIL 25, 1938. John W. Davidson SURVEYOR #509

APPROVED AUG 15, 1938  
Bart Davidson DIRECTOR OF PUBLIC SERVICE FOR THE CITY OF ATHENS, OHIO.  
ACCEPTED BY THE COUNCIL OF THE CITY OF ATHENS, OHIO BY ORDINANCE N° 799 PASSED BY COUNCIL Aug 15, 1938  
C. H. Harris CLERK OF COUNCIL.

ENVELOPE: 287A  
CABLE ACRES ADDITION  
ATHENS

