

Know all men by these presents: That the cable heirs the owners of the lands delineated on this plat does hereby acknowledge the making of the same to be their voluntary act and deed, that they ratify the said survey as hereinafter and dedicate the streets, alleys, avenues, and other public ways and grounds shown thereon to public use forever.

In Witness Whereof they have hereunto set their hands this - June 1903.

Witness to }
 { a. E. Price
 { L. L. Horstell
 Witness to } B. J. Latta
 { W. T. Horstell | Chas. Clifford

Signed }
 { Lucy E. Burchfield
 { Hester Blackstone
 { Mary E. Rich
 { William T. Horstell
 Administrator

The State of Ohio, Athens County ss.
 Be it remembered that before me a Notary Public in and for said county personally came Lucy E. Burchfield, Hester Blackstone and Mary E. Rich, William T. Horstell Administrator the grantors in the foregoing deed of dedication and acknowledged the signing thereof to be their voluntary act.

In Witness Whereof I have hereunto subscribed my name and affixed my notarial seal on the 25th day of June 1903.

L.S.
 a. E. Price signed
 Notary Public


State of Minnesota, County of Ramsey ss.
 Be it remembered that on this 1st day of June 1903 personally appeared before me a Notary Public in and for said county and state, William T. Horstell Administrator of the Cable Estate and he in due form acknowledged the execution of this instrument to be his free act and deed.

L.S.
 B. J. Latta
 Notary Public
 Ramsey Co.
 Minn.

ENVELOPE: 180B
 CABLE HEIRS ADDITION TO VILLAGE OF ATHENS

I hereby certify the accompanying plat and notes to be correct as surveyed by me May 19th 1903.
 E. R. Walker
 Eng.

PLAT OF
 OF
 CABLE HEIRS ADDITION TO THE VILLAGE OF ATHENS OHIO SITUATE IN FARM LOT #45 TOWN #9 RANGE 14
 E. R. WALKER SCALE 1/4" = 50'
 ENG.

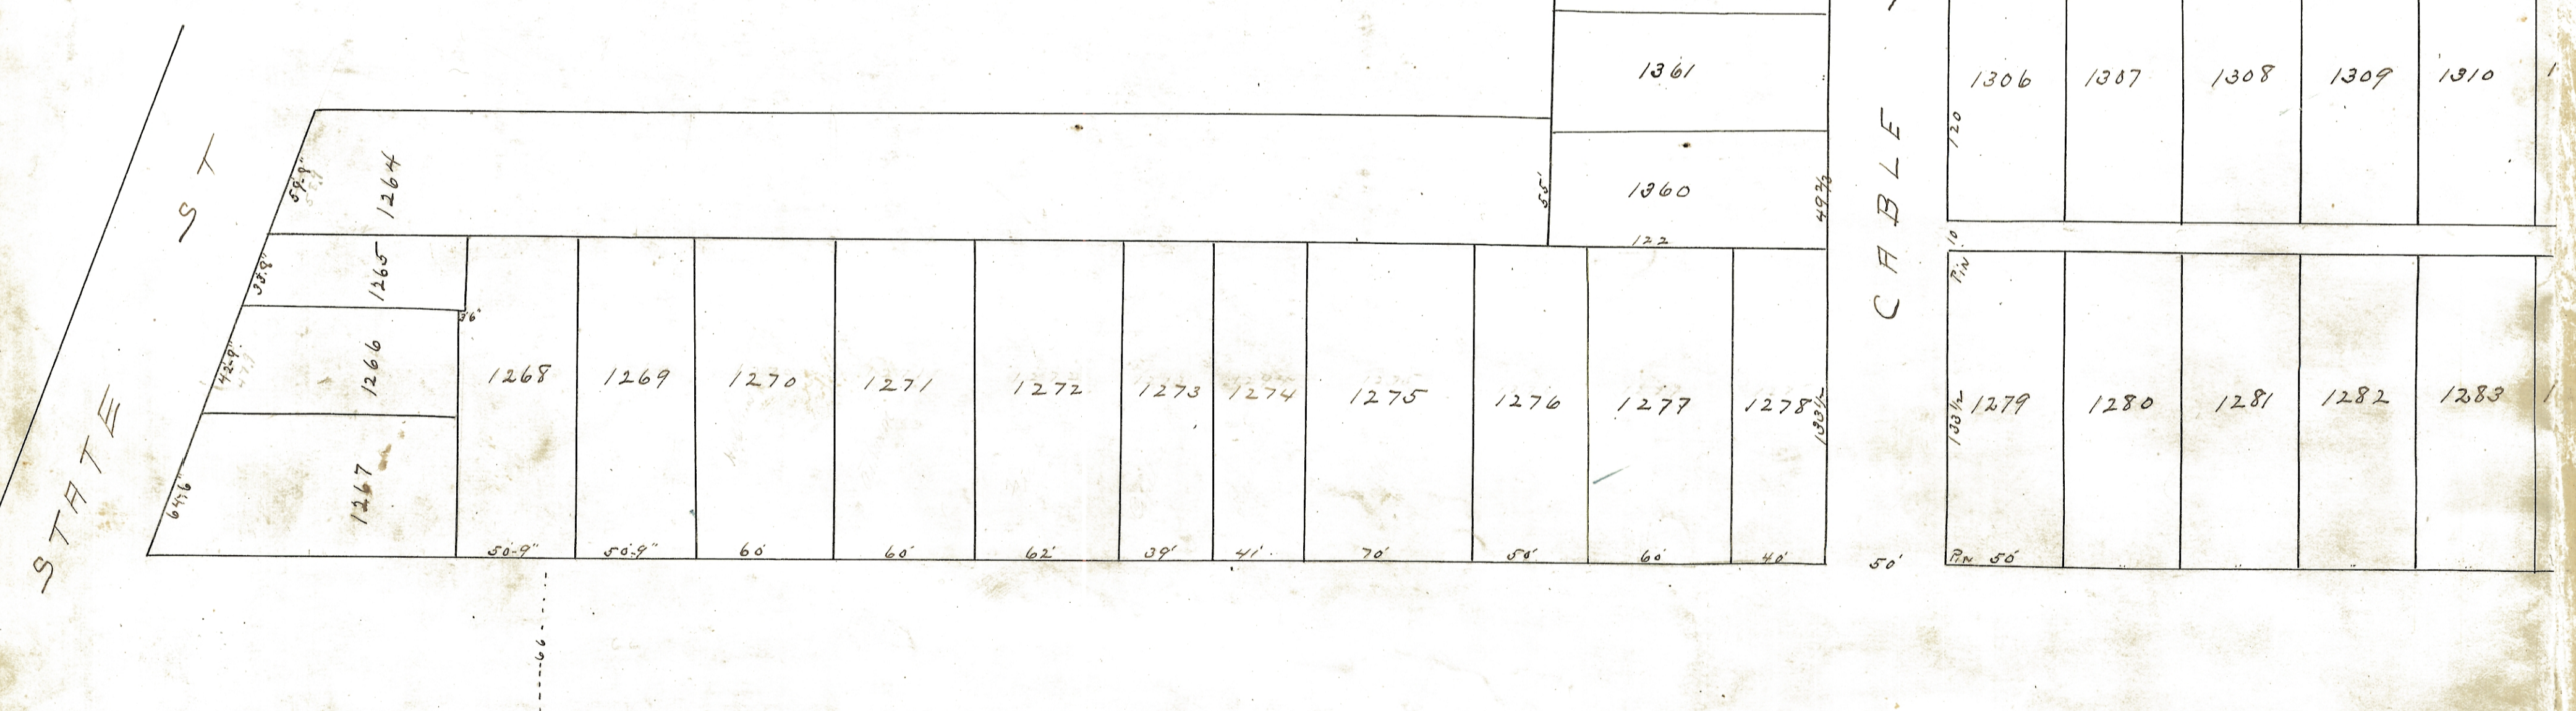

Athens O. August 1st 1903.
 The foregoing addition to the village of Athens, Athens County and State of Ohio was accepted by Council of said village July 6th 1903 and the same is ordered to be placed upon the Records of said county.
 Attest: H. B. Golden Clerk
L.S.
 Henry Logan Mayor

Transferred August 3rd 1903
 E. R. Walker Auditor
 Received for record August 3rd 1903 at 3:45 o'clock P.M.
 Recorded August 5th 1903
 Elmer Golden Recorder