


CENTERLINE PLAT

ATHENS COUNTY, TROY TOWNSHIP

VILLAGE OF HOCKINGPORT, SECTION 1 & 2, T.5N., R.11W.

CALC. BY: C.S.G.	DATE: 9-10-90	ATH-124-01.63	OHIO
CHK'D BY:	DATE:	FEDERAL PROJECT	FHWA 5 REGION
		STATE PROJECT	706404


31 35
1 5

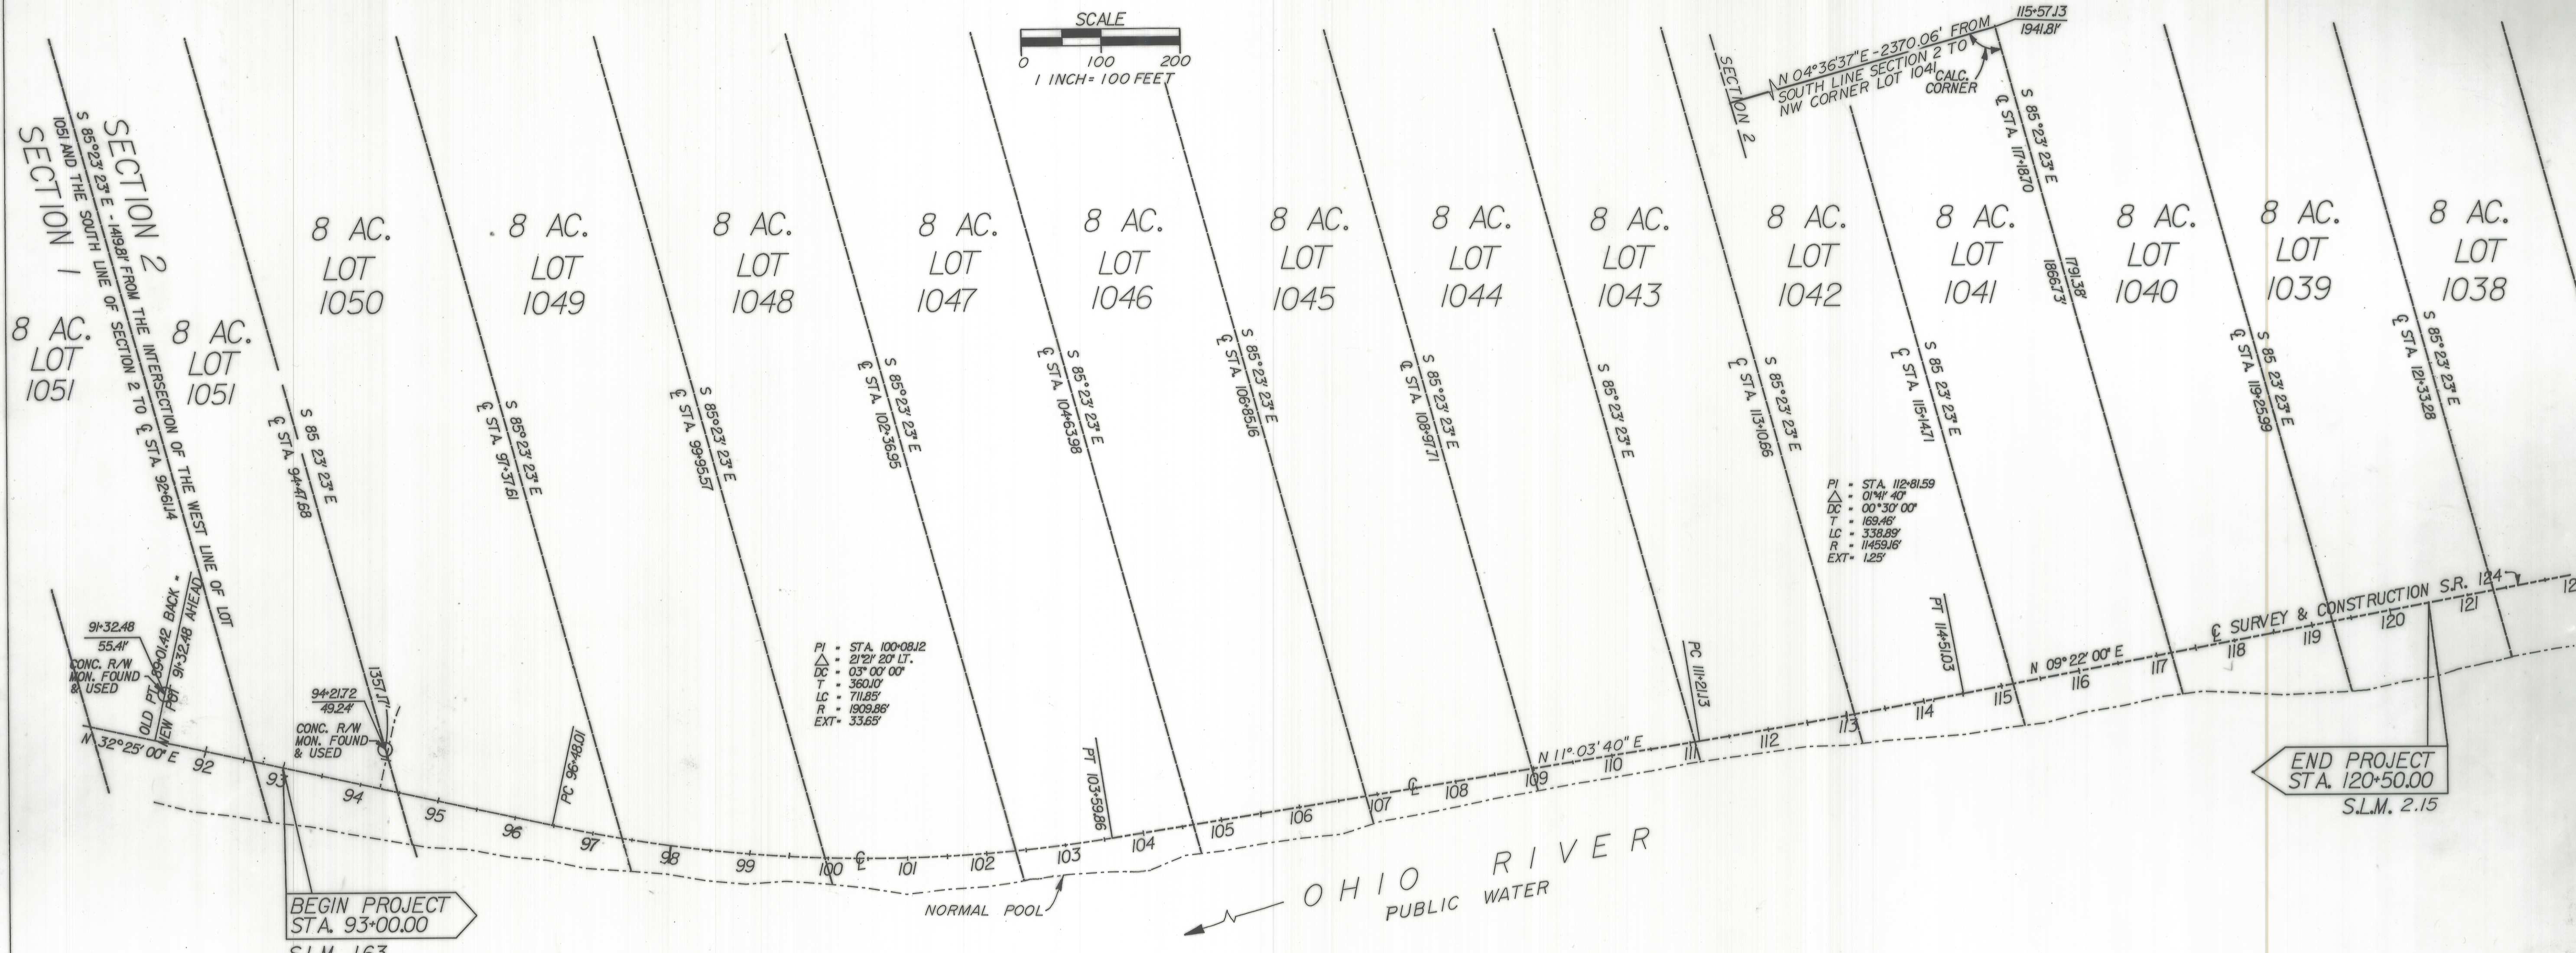

Approved _____
 Date _____ District Deputy Director
 RECEIVED 11-20-92 AT 9:15 AM
 RECORDED 11-20-92
 PLAT BOOK Envelope 442 PAGES 3
 SIGNED *John D. Blair* ATHENS CO., OHIO
 RECORDER #015277
 \$40.80

I HEREBY CERTIFY THAT THIS IS A TRUE DELINEATION OF A SURVEY MADE FOR THE OHIO DEPARTMENT OF TRANSPORTATION IN 1990.
Franklin D. Blair DATE 11-4-92
 Reg. Sur. No. 5676
John D. Blair
 DISTRICT DEPUTY DIRECTOR
 11/4/92
 DATE

NOTE:
 ITEM 604, CENTERLINE REFERENCE MONUMENTS, SHALL BE SET BY THE CONTRACTOR AS SHOWN ON THESE PLANS, DURING CONSTRUCTION. THE MONUMENTS WILL HAVE AN ACCURACY OF ±0.02 FT. THE MONUMENTS WILL BE SET UNDER THE DIRECTION AND SUPERVISION OF THE DISTRICT 10 SURVEY SUPERVISOR.
 Changes not necessary
 Nov 20, 1992
 Peter C. Couladis

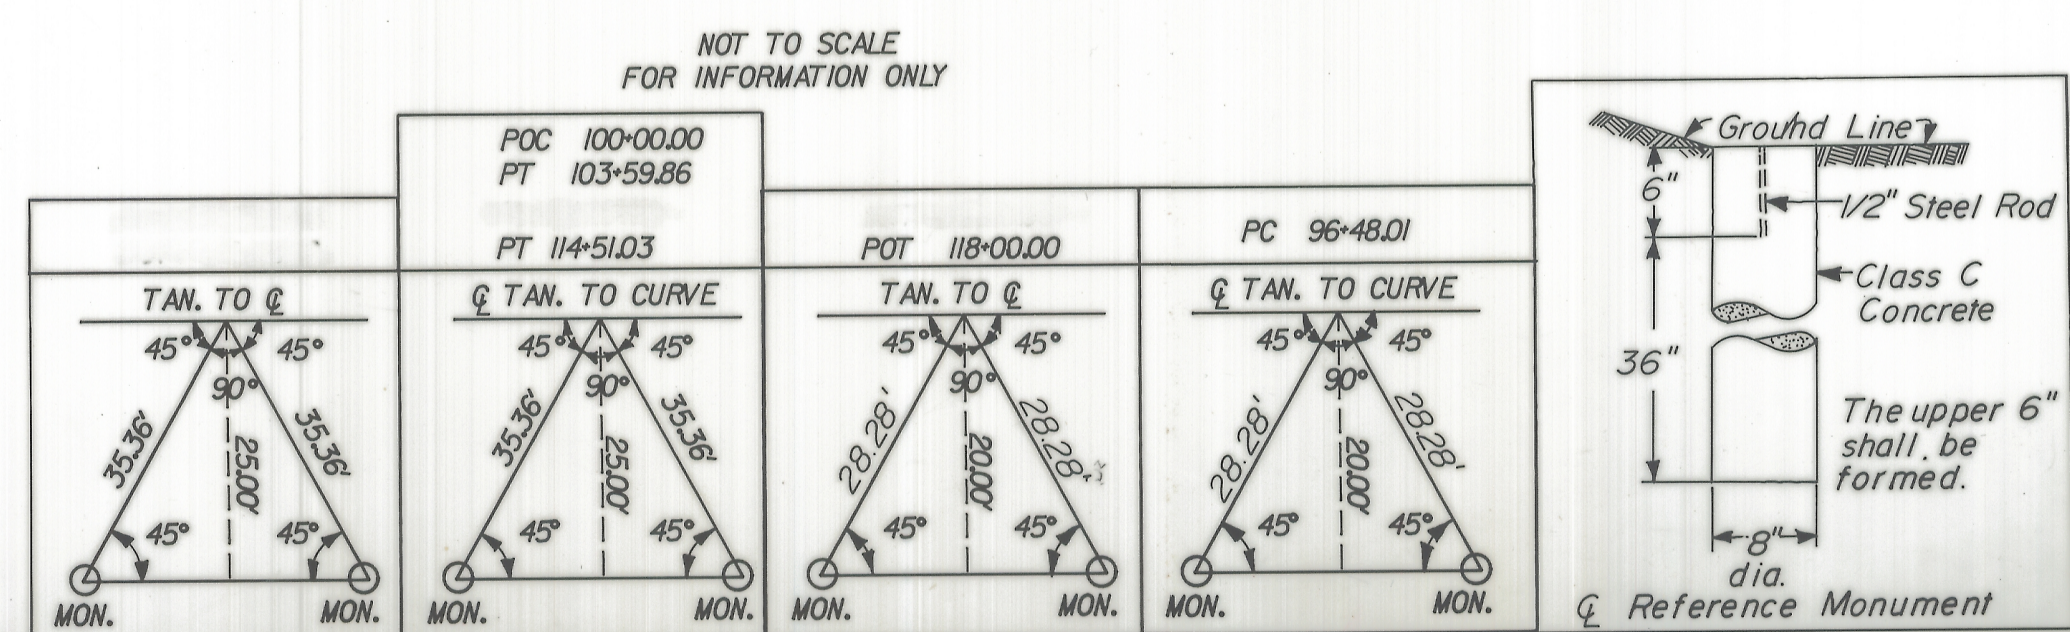

ENVELOPE: 442B
 CENTERLINE SURVEY -
 VILLAGE OF HOCKINGPORT
 TROY TWP
 ATH-124-01.63

FILING DATE	C.S.G. 10-16-90	Added Public Water.
REV. DATE		DESCRIPTION

