


No. 8. Coats Bro. division of ⁵⁹Leas Lot No. 49 - Section 9 T 9 R 14 - Athens Township (FL 41)

66
46.2
28.
574.2

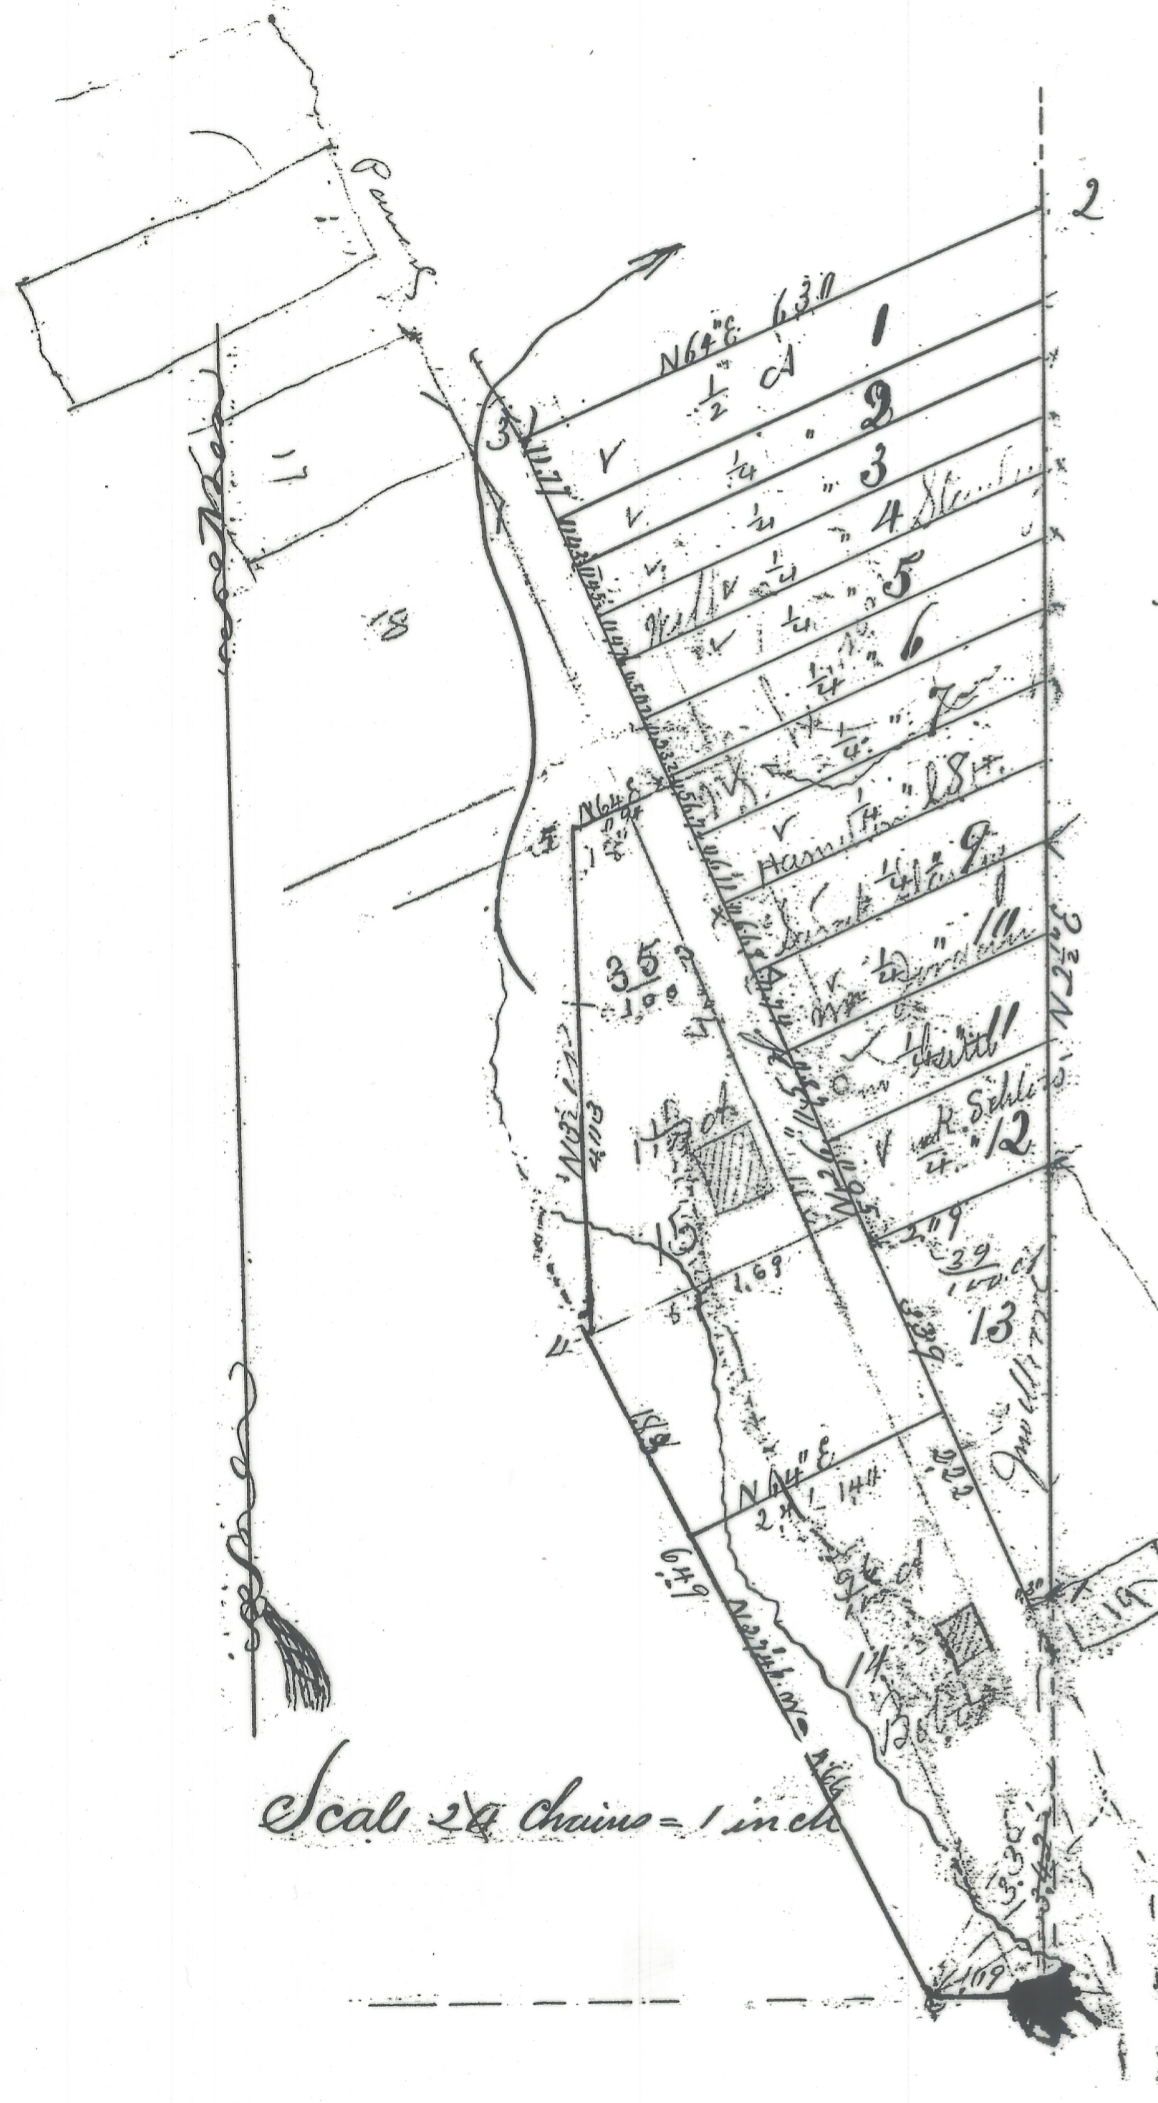

- Witness Trees
- 1 Sit Stone
 - 2 { White Oak 10 in Dia N 21 1/2 W 32 1/2
 - { Black " 14 " S 46 W 32 1/2
 - 3 Sycamore 42 " S 7 W 1.79
 - 4 Buckeye
 - 5 Walnut

Surveyed for West Coats - May - 1875
George Tallon C.S.O.


Recorded July 9th - 1875

ENVELOPE: 446A
COATS BROTHER SUBDIVISION -
UNRECORDED
ATHENS

Section 36 Canaan - T 5 - R 13. (This is a separate survey. It does not go with Coats sub.)

- Witness Trees
- 9 { Hickory 11 N 6 1/2 W 33
 - { Oak 12 S 28 W 43
 - 10 { Black Oak 6 S 45 E 23
 - { Rock " 12 N 27 W 55 1/2
 - 11 { Oak 11 N 19 E 37
 - { " 8 N 27 W 43 1/2
 - 12 Poplar 24 N 25 E 47 1/2
 - { Hickory 12 S 26 1/2 W 54

Note For corner N 40 found old Wit. Cross

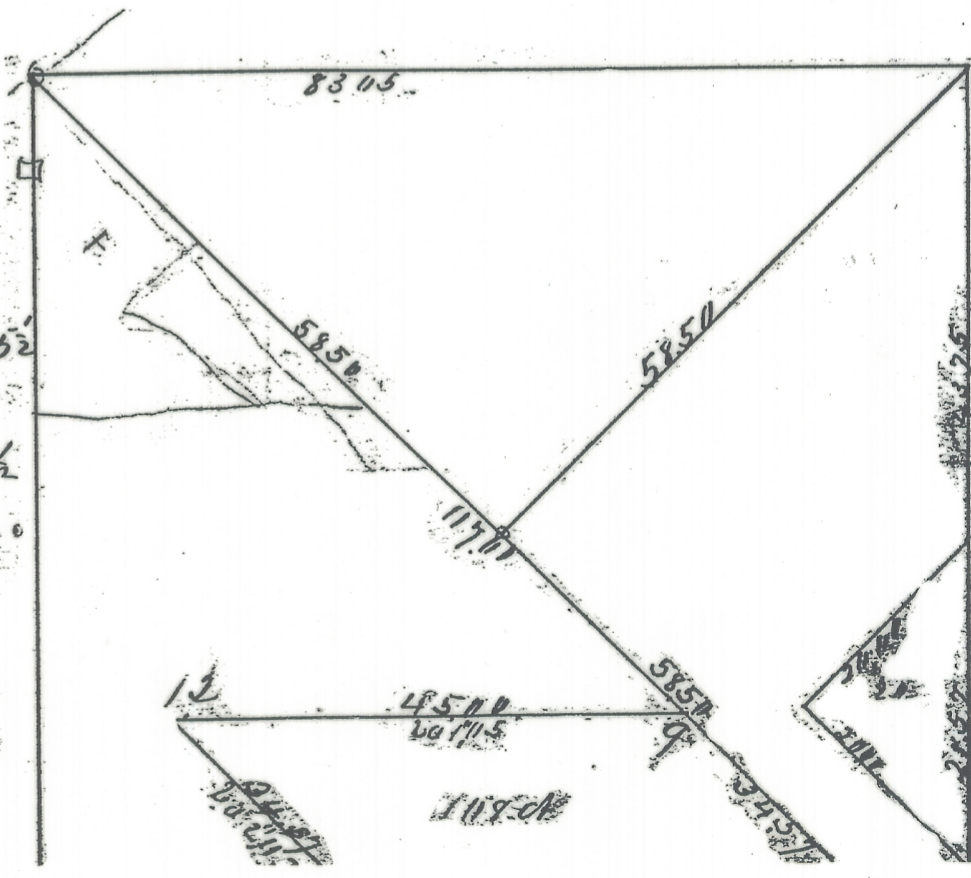

006041

RECORDED 9-7 1893
AT 11:00 O'CLOCK A.M.
RECORD OF
VOL. PAGE
JULIA MICHAEL SCOTT, RECORDER
ATHENS COUNTY, OHIO

ENV 446-A

No. 9