


COLUMBUS & HOCKING COAL & IRON CO'S. FIRST ADDITION TO BUCHTEL ATHENS COUNTY, OHIO.

Scale 200' = 1"

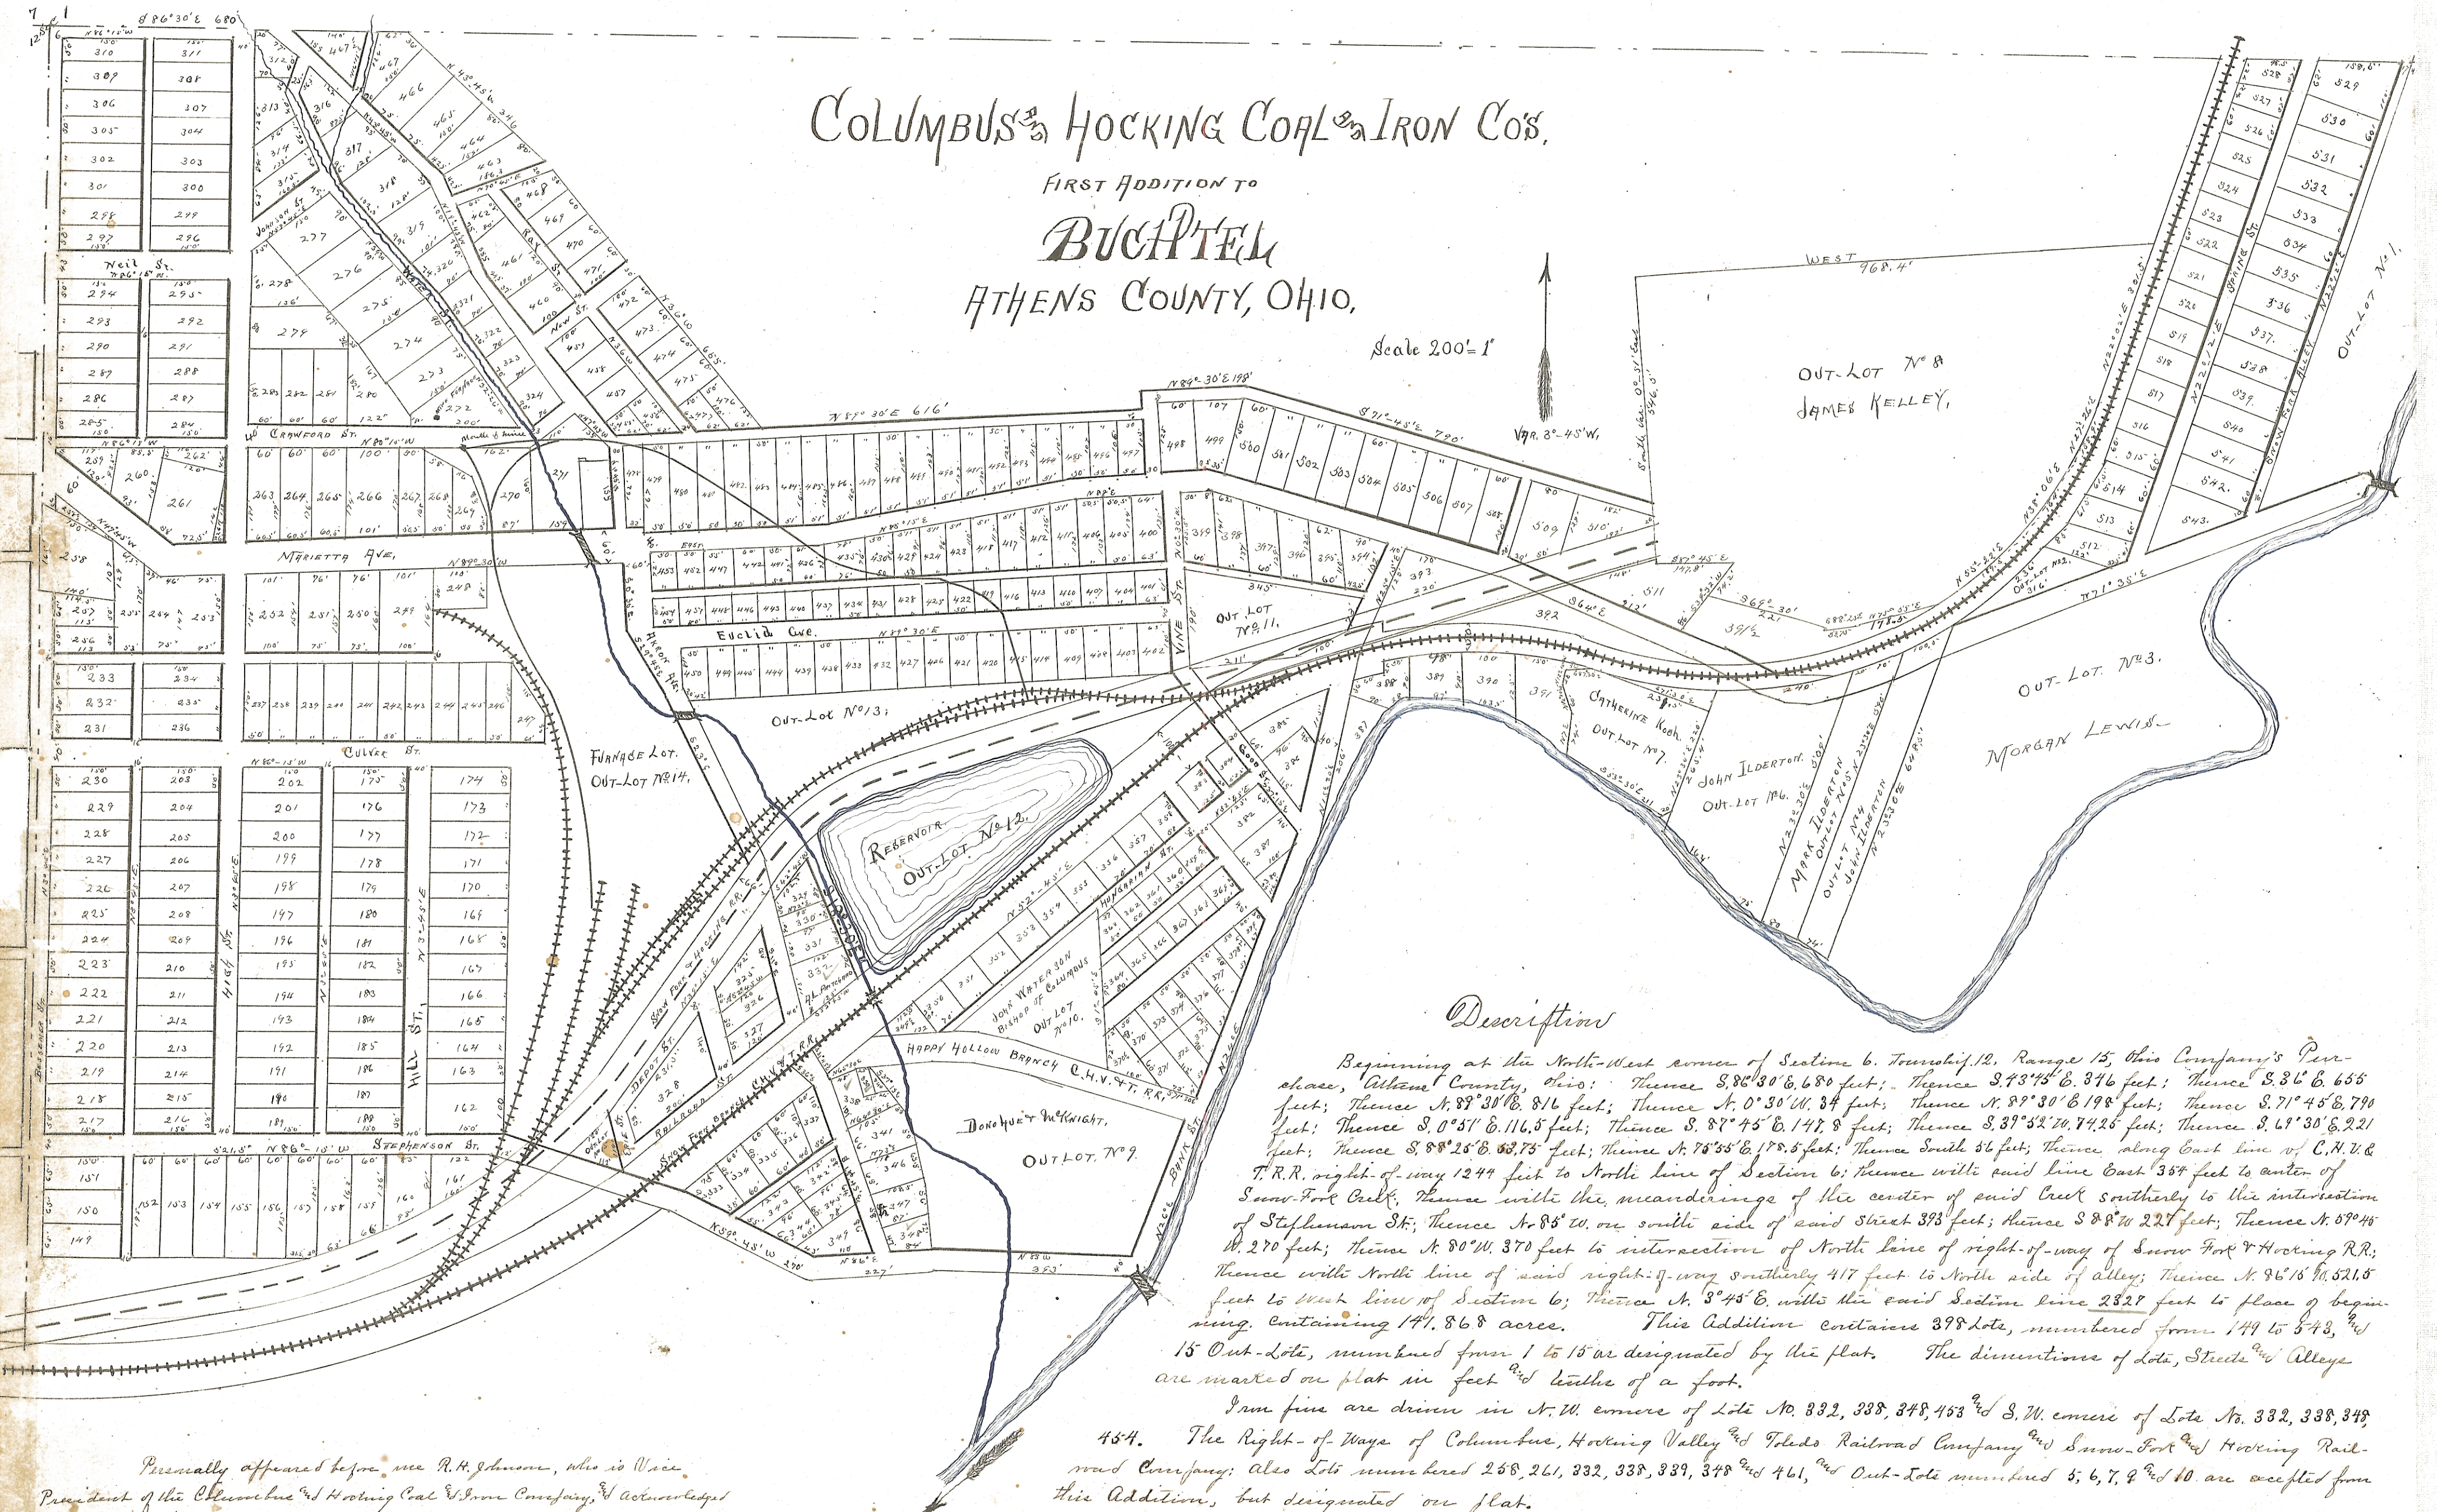

Description

Beginning at the North-West corner of Section 6, Township 12, Range 15, Ohio Company's Purchase, Adams County, Ohio: Thence S. 86° 30' E. 680 feet; Thence S. 73° 45' E. 376 feet; Thence S. 36° E. 655 feet; Thence N. 89° 30' E. 816 feet; Thence N. 0° 30' W. 34 feet; Thence N. 89° 30' E. 198 feet; Thence S. 71° 45' E. 790 feet; Thence S. 0° 51' E. 116.5 feet; Thence S. 87° 45' E. 141.8 feet; Thence S. 87° 32' W. 74.25 feet; Thence S. 69° 30' E. 221 feet; Thence S. 88° 25' E. 53.75 feet; Thence N. 75° 55' E. 170.5 feet; Thence South 86 feet; Thence along East line of C. A. V. & T. R. R. right-of-way 1247 feet to North line of Section 6; Thence with said line East 389 feet to center of Snow-Fork Creek; Thence with the meanderings of the center of said Creek southerly to the intersection of Stephenson St.; Thence N. 88° W. on south side of said Street 373 feet; Thence S. 28° W. 227 feet; Thence N. 59° 45' W. 270 feet; Thence N. 80° W. 370 feet to intersection of North line of right-of-way of Snow-Fork & Hocking R.R.; Thence with North line of said right-of-way southerly 417 feet to North side of alley; Thence N. 96° 18' W. 521.5 feet to West line of Section 6; Thence N. 3° 45' E. with the said Section line 2327 feet to place of beginning, containing 171.868 acres.

This Addition contains 398 lots, numbered from 149 to 543, and 15 Out-Lots, numbered from 1 to 15 as designated by the plat. The dimensions of lots, Streets and Alleys are marked on plat in feet and tenths of a foot.

From five are driven in N.W. corner of Lot No. 332, 338, 348, 453 and S.W. corner of Lot No. 332, 338, 348, 454. The Right-of-Ways of Columbus, Hocking Valley and Toledo Railroad Company and Snow-Fork and Hocking Railroad Company; also Lots numbered 258, 261, 332, 338, 339, 348 and 461, and Out-Lot numbered 5, 6, 7, 9 and 10 are excepted from this Addition, but designated on plat.

I hereby certify that accompanying Plat and Survey are correct.

Chas. C. Sharp,
Chief Engineer



Personally appeared before me R. H. Johnson, who is Vice President of the Columbus and Hocking Coal and Iron Company, and acknowledges the seal affixed to the foregoing dedication to be the corporate seal of said Company and signing and sealing, with corporate seal of said Company, of foregoing instrument to be his voluntary official act and deed as Vice President of said Company and voluntary corporate act and deed of said Company this Twenty-seventh day of September, A. D. 1892.

In testimony whereof I have hereunto subscribed my name and placed my official seal the day & year last above written.

D. S. Barnes

Notary Public

Filed Oct. 1, 1892, at 9 a.m.

State of Ohio, ss.
Franklin County,

I, R. H. Johnson, Vice President of The Columbus and Hocking Coal and Iron Company, the owner of the above described tract of land, hereby acknowledge the same to be a correct plat and dedicated to public use the streets and alleys as indicated thereon, reserving the right to construct and maintain railroad tracks and across said streets and alleys.

Attest { F. W. ... } S. N. ...
C. ...

The Columbus & Hocking Coal and Iron Company
By R. H. Johnson,
Vice President