

# Cornwells Addition to Athens


ENVELOPE: 150B  
CORNWELL'S ADDITION  
ATHENS

Cornwells Addition to Athens is situate in Lot No 156 and the North ends of Outs No 162, 1, 2 & 3 in the Town of Athens. Know all men by these presents, that we D. C. Cornwell, Leander Harris and Winfield Scott the owners of lands delineated on this plat do hereby acknowledge the making of the same to be our voluntary act and deed for the uses and purposes therein expressed, ratify the said survey as therein given, and dedicate the streets and alleys shown thereon to public use forever. In witness whereof we have hereunto set our hands this 26<sup>th</sup> day of February 1894  
D. C. Cornwell  
Leander Harris  
Winfield Scott

State of Ohio Athens County ss.  
Be it remembered that on this 26<sup>th</sup> day of February 1894 before me the subscriber a Notary Public in and for said County personally came D. C. Cornwell, Leander Harris and Winfield Scott the grantors, in the foregoing deed of dedication, and acknowledged the signing thereof to be their voluntary for the uses & purposes therein mentioned. In Testimony whereof I have hereunto subscribed my name and affixed my notarial seal on the day and year last aforesaid.  
Charles H. Minton  
Notary Public  
I certify the within plat and notes to be correct as surveyed by me February 20<sup>th</sup> & 22<sup>nd</sup> 1894  
S. H. Hibbard, Surveyor.  
Scale 100 - 1 inch

It is hereby certified that the foregoing Addition of In Lots Nos 883 to 899 inclusive was accepted by the Council of the Village of Athens Ohio by an Ordinance Passed February 26<sup>th</sup> 1894

Chas H. Minton  
Mayor  
G. R. Sheldon  
Clerk

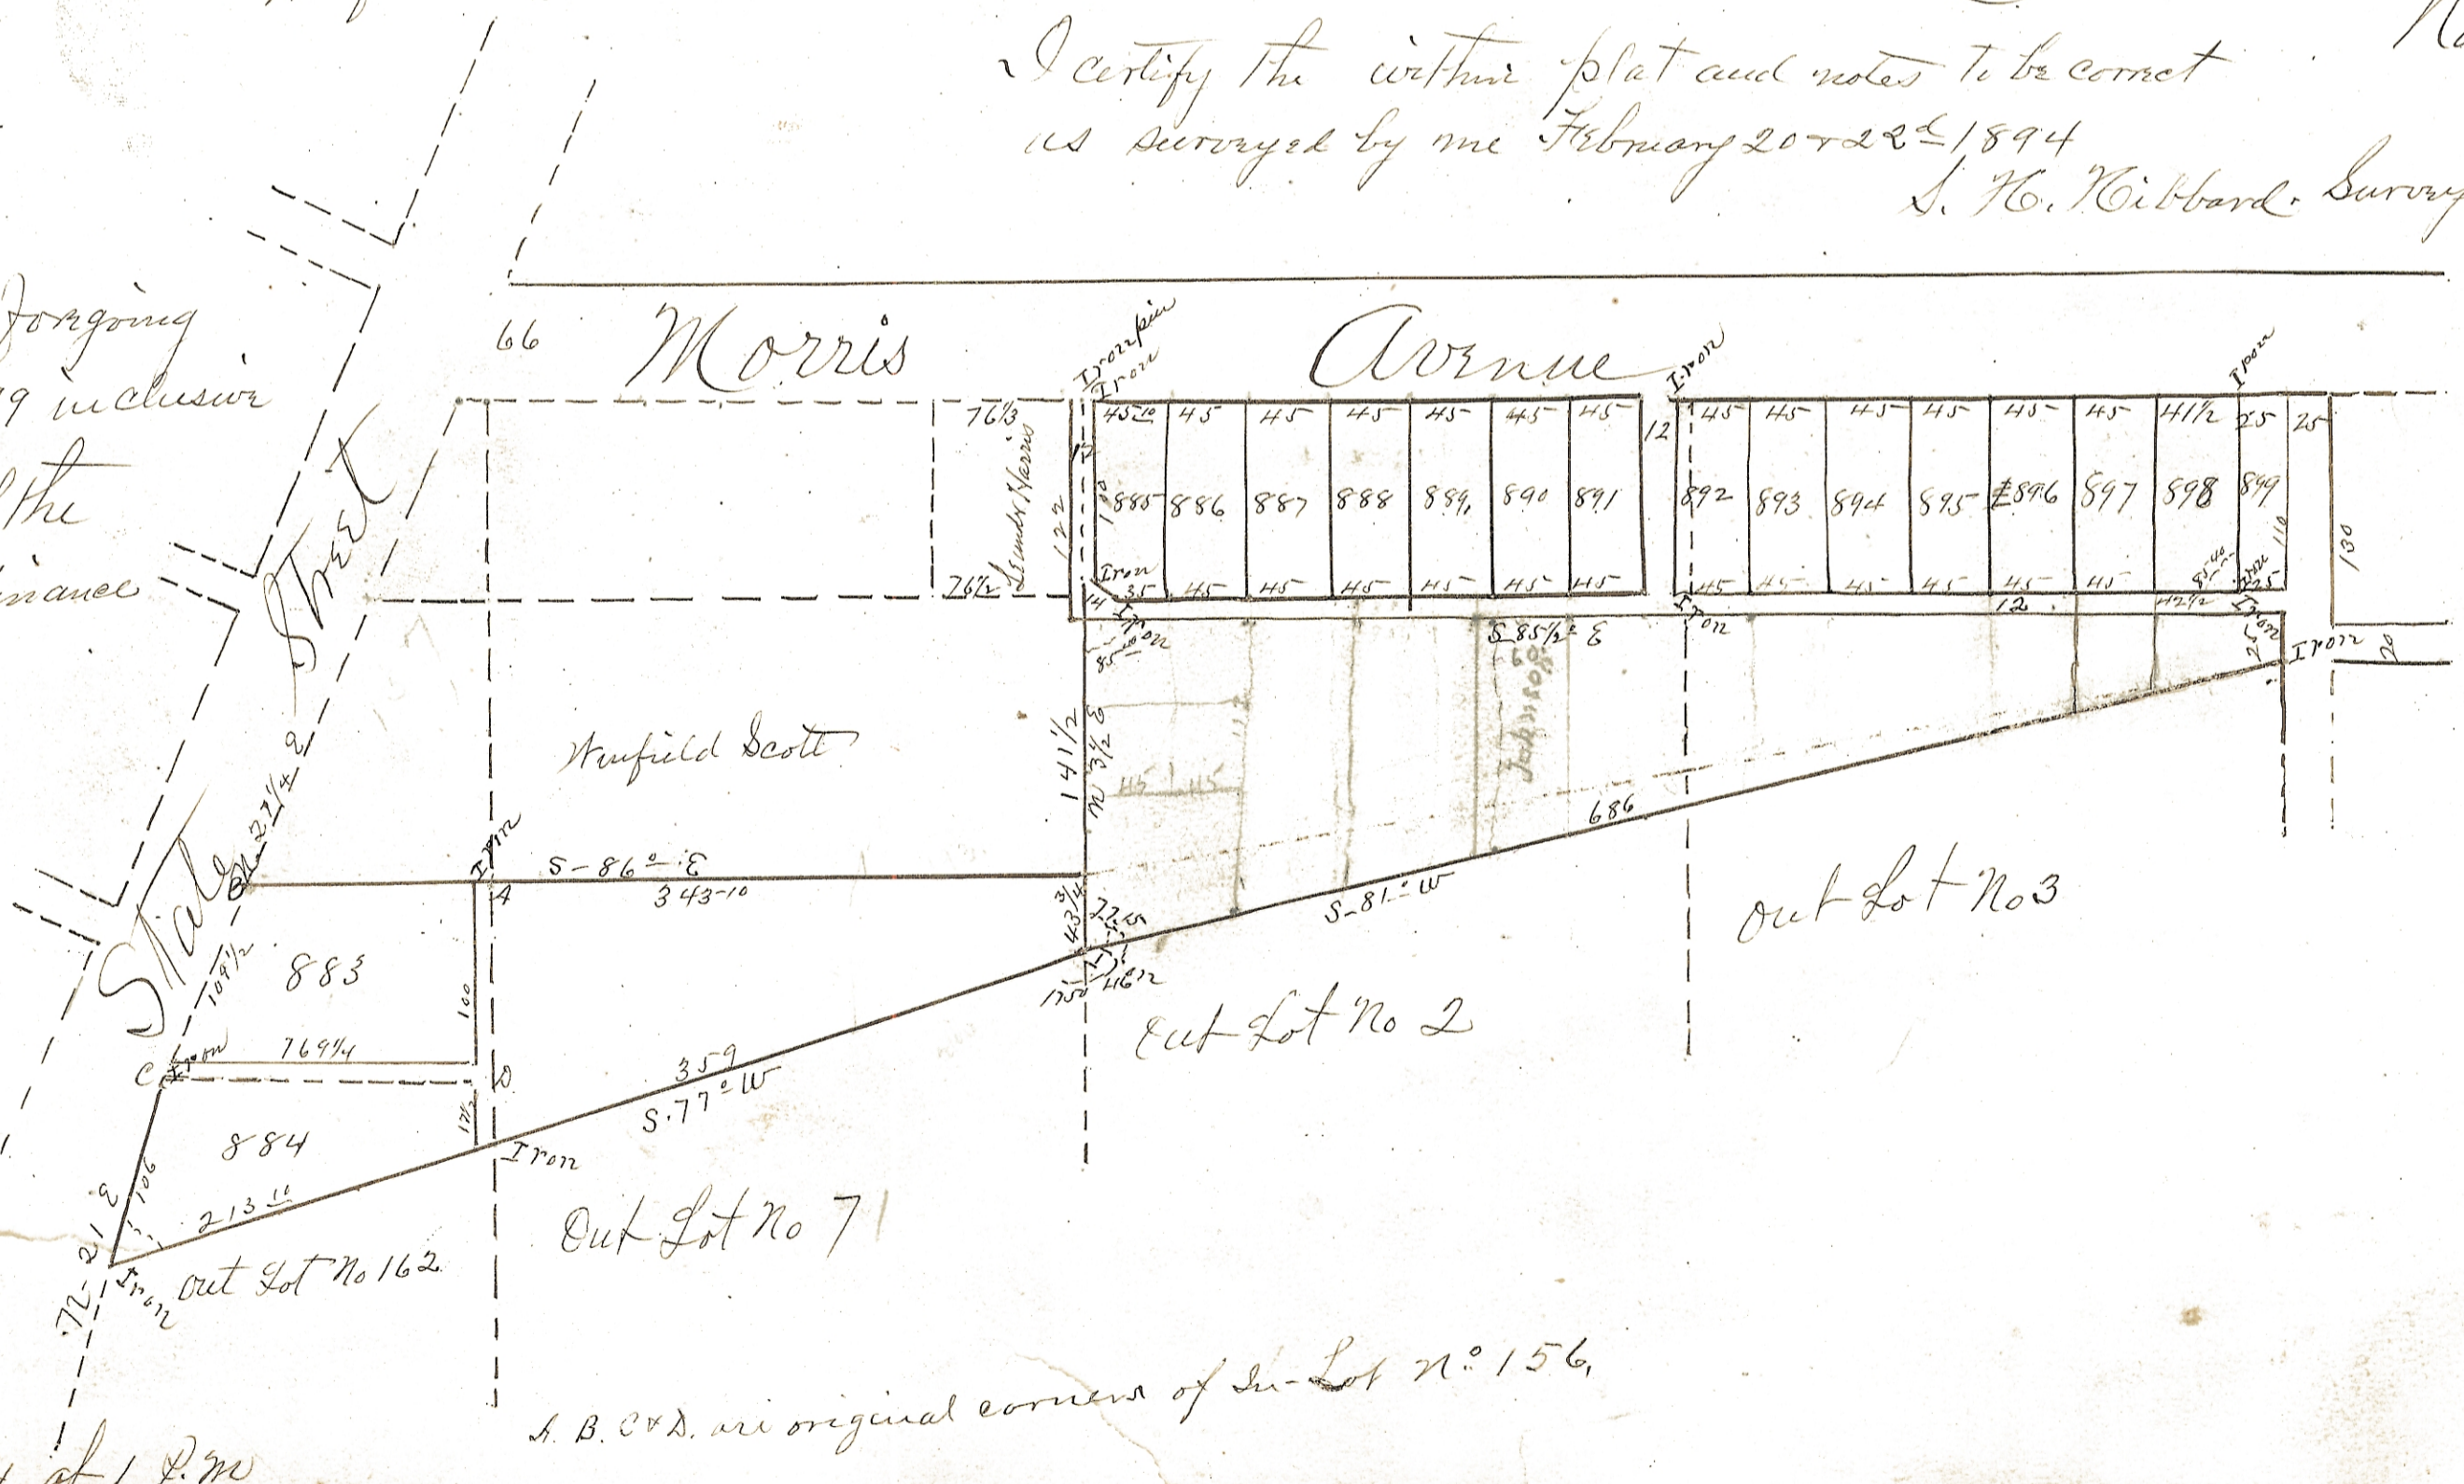

Received for record March 5<sup>th</sup> 1894 at 1 P.M.  
Recorded March 7<sup>th</sup> 1894

Wm. L. Dean Recorder