

ENVELOPE: 265A  
C.R. FOSTER HEIRS SUBDIVISION  
ATHENS

### CR FOSTER HEIRS

SUB DIVISION OF INLOTS # 504 and 505.  
Located in South West part Outlot # 114.  
ATHENS, Athens Co. O.

Consists of Inlots # 2387 to # 2393 inclusive  
Iron pins are marked •  
SCALE 1" = 30'

Know all men by these presents:-  
That we Mary R Fitzer, Franklin E Foster, Ola F Atkins, and Bertha G Sherlock, Heirs of C.R. Foster, owners of the land delineated on this plat do hereby acknowledge the making of the same to be their voluntary act and deed, and do hereby dedicate the alley for public use forever.

Emmett Keenan  
J E Sherlock

Bertha G Sherlock  
Mary R Fitzer  
Ola L Atkins  
Franklin E Foster

State of Ohio } ss  
Athens Co }

Be it remembered that before me a Notary Public in and for said County personally came Mary R Fitzer, Franklin E Foster, Ola F Atkins, and Bertha G Sherlock, Heirs of C R Foster, grantors in the foregoing deed of dedication who acknowledged the signing thereof to be their voluntary act and deed.

Emmett Keenan  
Notary Public [SEAL]

Approved by me this 21<sup>st</sup> day of April 1922  
R.D. Williams  
Director of Public Service

Accepted by the Council of the city of Athens, O.  
May 15 1922  
C.H. Harris  
Clerk of Council


Transferred May 18<sup>th</sup> 1922  
Fred Cornwell  
Per H.W. Riley - Deputy Auditor

Received May 18<sup>th</sup> 1922, 9:45 A.M. Recorded May 1922.  
O.L. Hoisington  
Recorder 15 25/100

Cemetery Street

Coulson Avenue

West Union Street

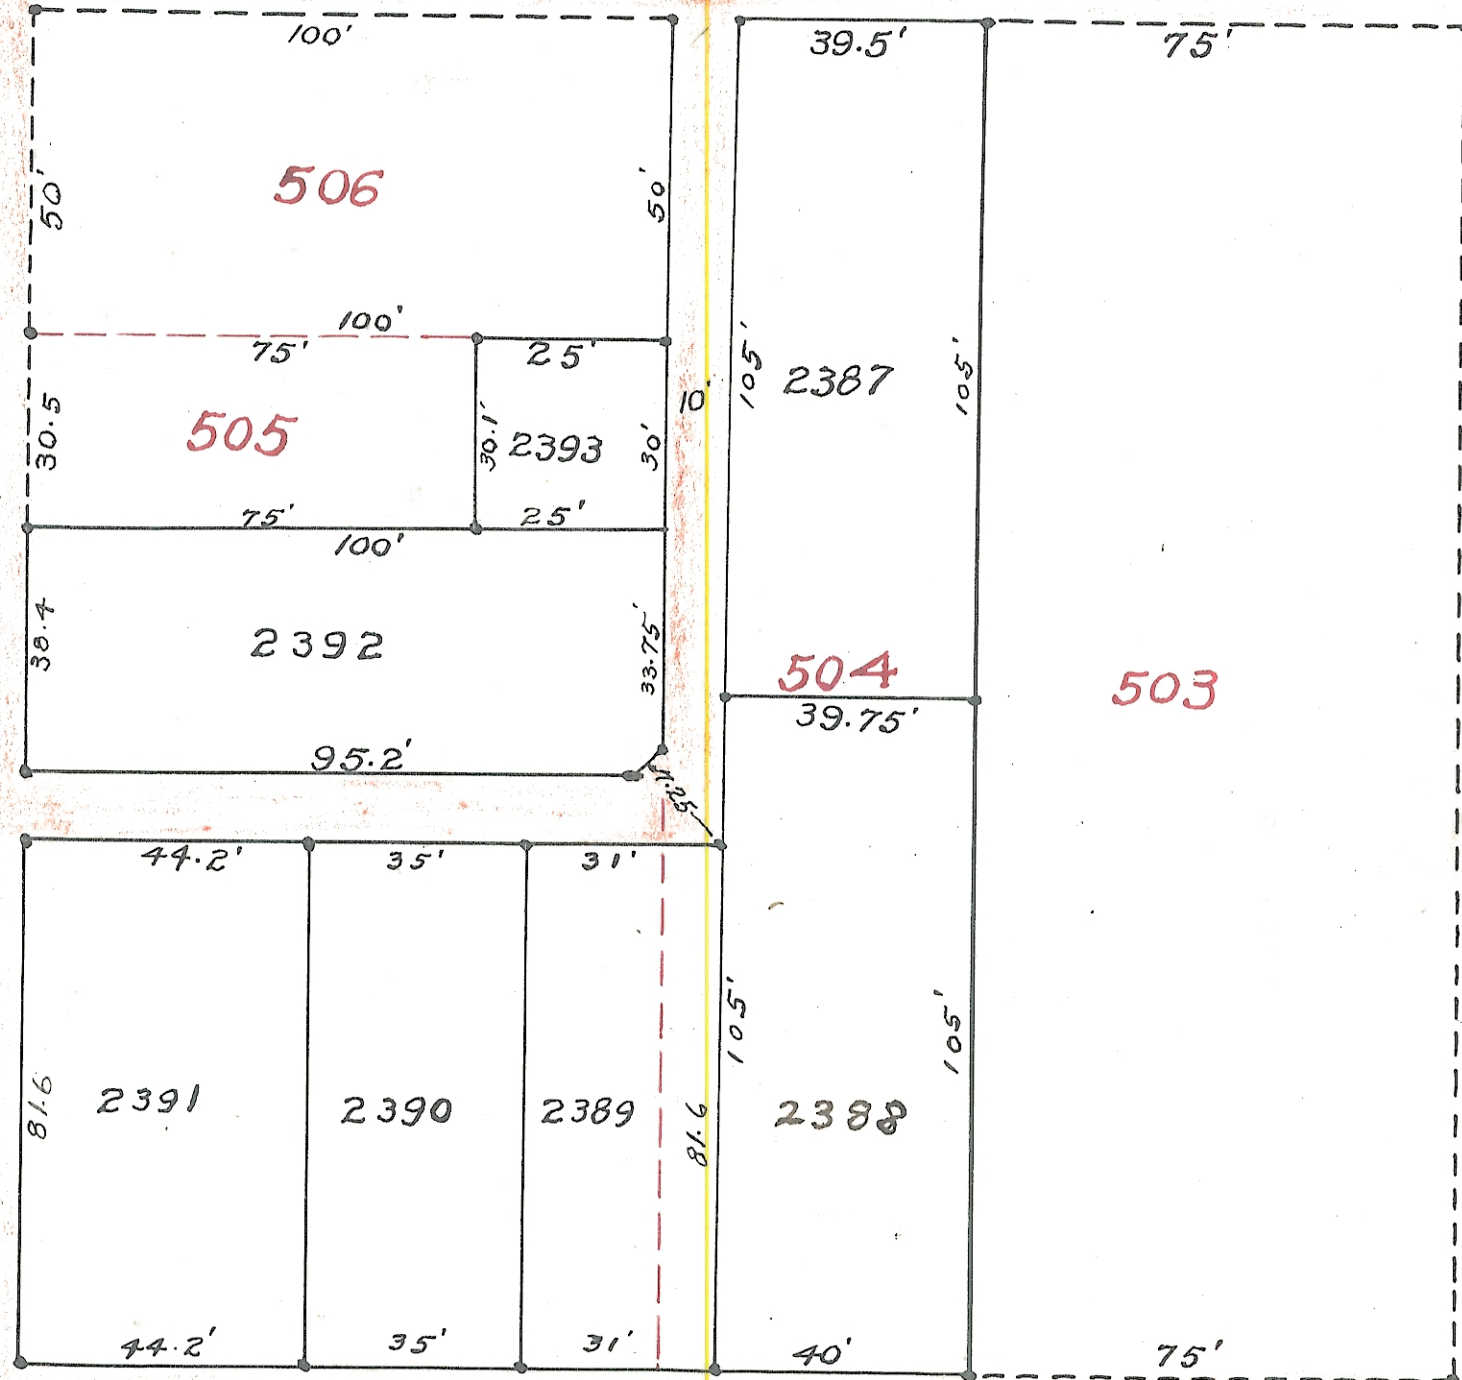

I hereby certify the above plat and notes to be correct as surveyed by me April 13 & 15, 1922  
S.H. Hibbard  
SURVEYOR