

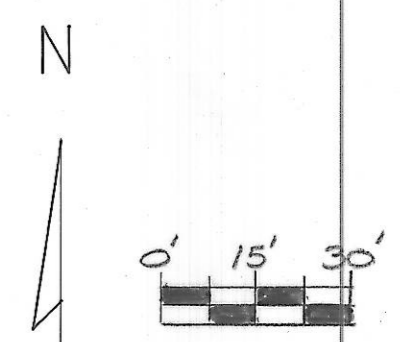


CARPENTER PLACE PARKING

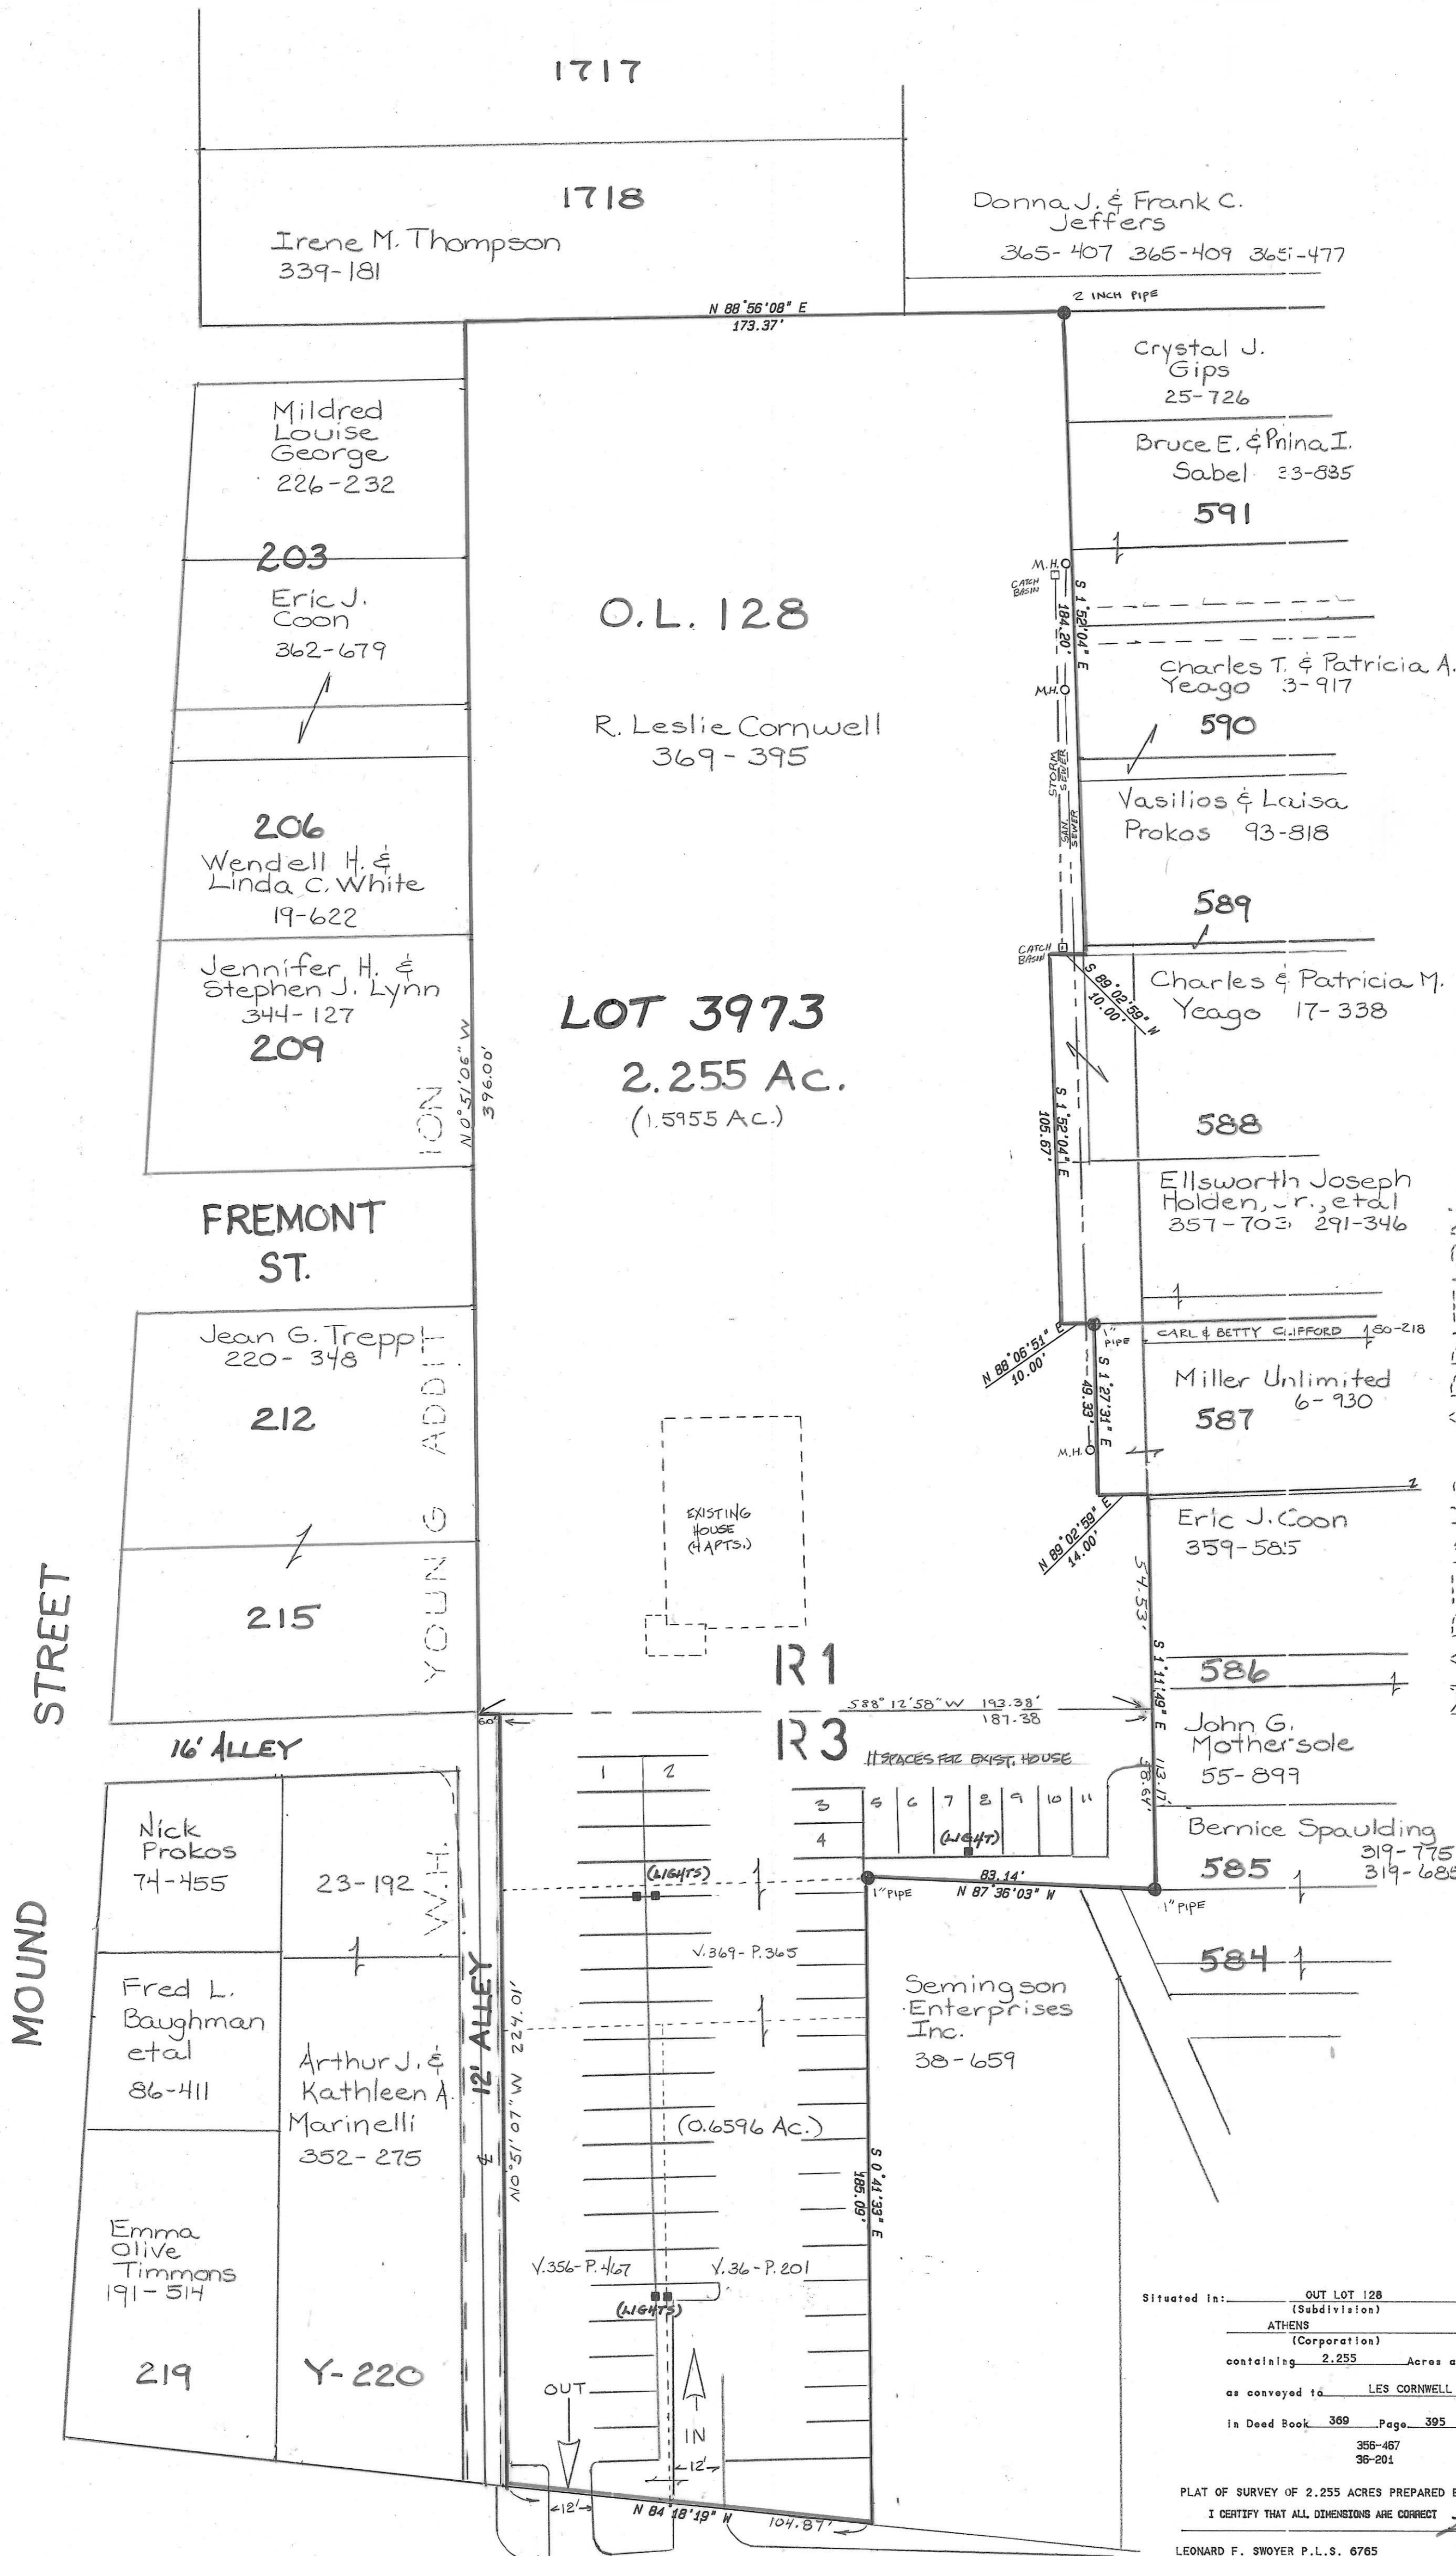

SCALE 1" = 30'
 IRON PIN FOUND = ●
 IRON PIN SET = ○

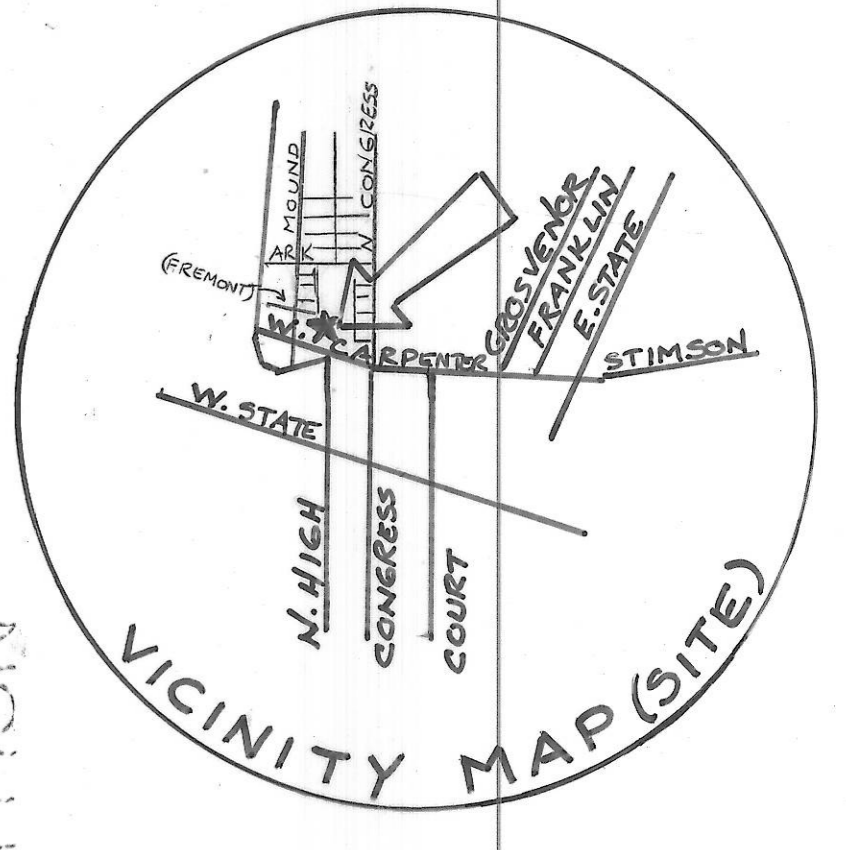

MARTIN'S ADDITION

Situated in: OUT LOT 128 Section 10 ATHENS Township.
 (Subdivision)
ATHENS Town 9 Range 14 Athens County, Ohio and
 (Corporation)
 containing 2.255 Acres and being ALL of a tract of land
 as conveyed to LES CORNWELL and described by deed of record
 in Deed Book 369 Page 395 Athens County, Ohio.
 358-467
 38-201

PLAT OF SURVEY OF 2.255 ACRES PREPARED BY SOUTHEASTERN LAND SURVEYS
 I CERTIFY THAT ALL DIMENSIONS ARE CORRECT *Les Cornwell*

LEONARD F. SWOYER P.L.S. 6765
 3428 PLEASANT HILL ROAD
 ATHENS, OHIO 45701 TEL. 5938701

PREPARED FOR LES CORNWELL OCT. 1, 1993 (REVISED: OCT. 14, 1993)
 14 COURT STREET (REVISED: ENFORCE: OCT 29, 1993)
 ATHENS, OHIO 45701 TEL 592-1279


Archie Starley
 ATHENS COUNTY ENGINEER APPROVED THIS 16th DAY OF December 1993
 Approved this 28th day of MARCH 1994
 Approved this 16th day of December 1993
 Approved this 16th day of December 1993
 Approved this 16th day of December 1993
 Approved this 16th day of December 1993

The undersigned R. LESLIE CORNWELL owner(s) of the land platted herein do(es) hereby certify that this plat correctly represents CARPENTER PLACE PARKING SUBDIVISION of Lot 3973 inclusive and do hereby accept this plat of same and dedicate to public use as such all or part of the streets, roads, boulevards, culdesacs, parks, planting strips etc. shown herein and not heretofore dedicated. The undersigned further agree that any use of improvements made on this land shall be in conformity with all existing, valid zoning, platting, health, or lawful rules and regulations including the applicable off-street parking and loading requirements of Athens County, Ohio for the benefit of themselves and all other subsequent owners or assigns taking title from, under, or through the undersigned.

OWNER: Les Cornwell WITNESS: Jane Palmer
 COUNTY OF ATHENS OWNER: Les Cornwell WITNESS: Jane Palmer

Before me, a Notary Public in and for said County, personally appeared LES CORNWELL owner(s) who acknowledged the signing of the foregoing instrument to be his voluntary act and deed for the uses and purposes herein expressed. IN WITNESS WHEREOF, I have hereunto set my hand and affixed my official seal this 15th day of August 1994.

Jane Palmer
 Notary Public, Athens County, Ohio
 My commission expires: 3-27-1997

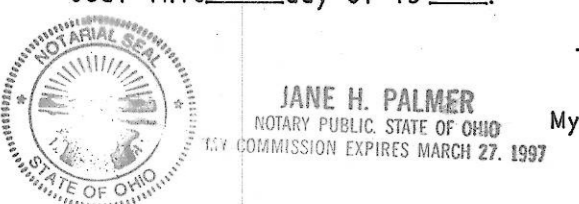

Transferred this 10th day of August 1994 By: Peter G. Couladis
 Auditor, Athens County, Ohio

Instrument # 005707
 Filed for record this 10 day of August 1994 at 9:41 A.M. in Plat-Book Page 4320
Julia Michael Scott
 RECORDER ATHENS COUNTY OHIO