

ENVELOPE: 337B

COUNTRY CLUB ACRES -
ROBERT H. LITTLER'S SUBDIVISION
SECTION 26
ATHENS TWP

COUNTRY CLUB ACRES

Being the Robert H. Littler's subdivision
of part of farm lot 123 Sec. 26 T-9 R-14 Ohio River Survey and containing
23.3 acres in lots and 4.10 acres in roads and streets for a total of 27.4 acres.

SURVEYORS' CERTIFICATE

We do hereby certify that this plat of Littler's Subdivision is true and correct as surveyed by us in June, 1955.

Clark & Sheeter Reg. Surv. 2364
Clark & Sheeter Reg. Surveyors

OWNERS CERTIFICATE

I do hereby certify that I am the owner of lands shown on this plat and that the roads and streets shown hereon are hereby dedicated to the public use

Robert H. Littler
May 2, 1956 Alice P. Littler

ACKNOWLEDGEMENT

Before me, a notary public, in and for the County of Athens, State of Ohio appeared personally the above signed Robert H. & Alice P. Littler, who acknowledged the signing of this instrument to be their free act and deed, in witness where of I have signed my name and affixed my notarial seal this 2nd of May - 1956

State of Ohio }
County of Athens } 55

Herbert K. Bumpass
Herbert K. Bumpass
Notary Public, Athens Co.

My commission expires May 5 1956

COMMISSIONERS CERTIFICATE

We do hereby certify that this plat of Littlers Subdivision has been approved by the Board of Commissioners of Athens County, Ohio.

W. H. Wakefield
Wayne Ward
Charles E. Boloni

COUNTY ENGINEERS CERTIFICATE

I do hereby approve the acceptance of this plat.

County Engineer, Athens County Ohio John W. Dowler May 7, 1956
37625

Transferred June 22, 1956


County Auditor, Athens County


J. W. Whaley

Received for Record. 7/10/56
Recorded Vol. 1

County Recorder, Athens County, Ohio

Blair E. Chappel
\$ 8.00

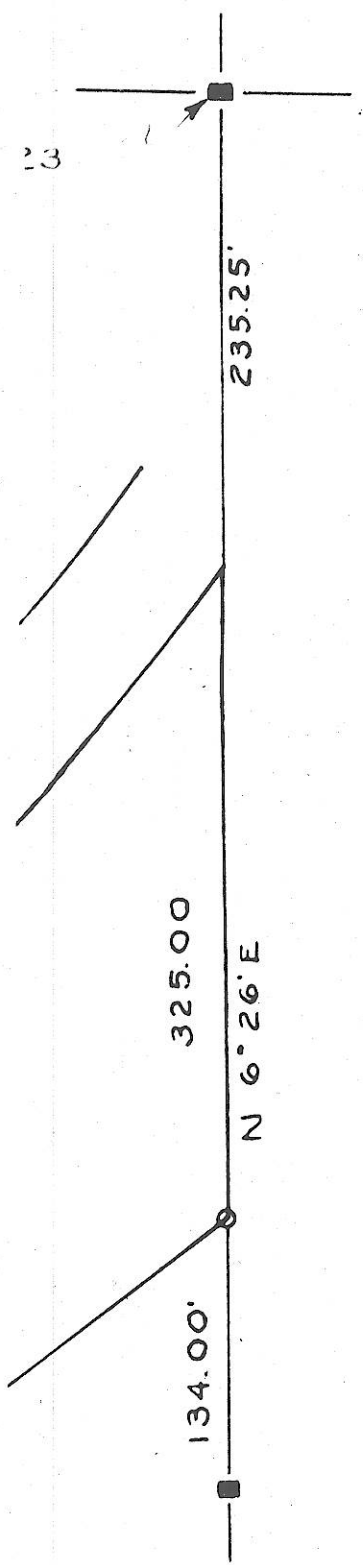

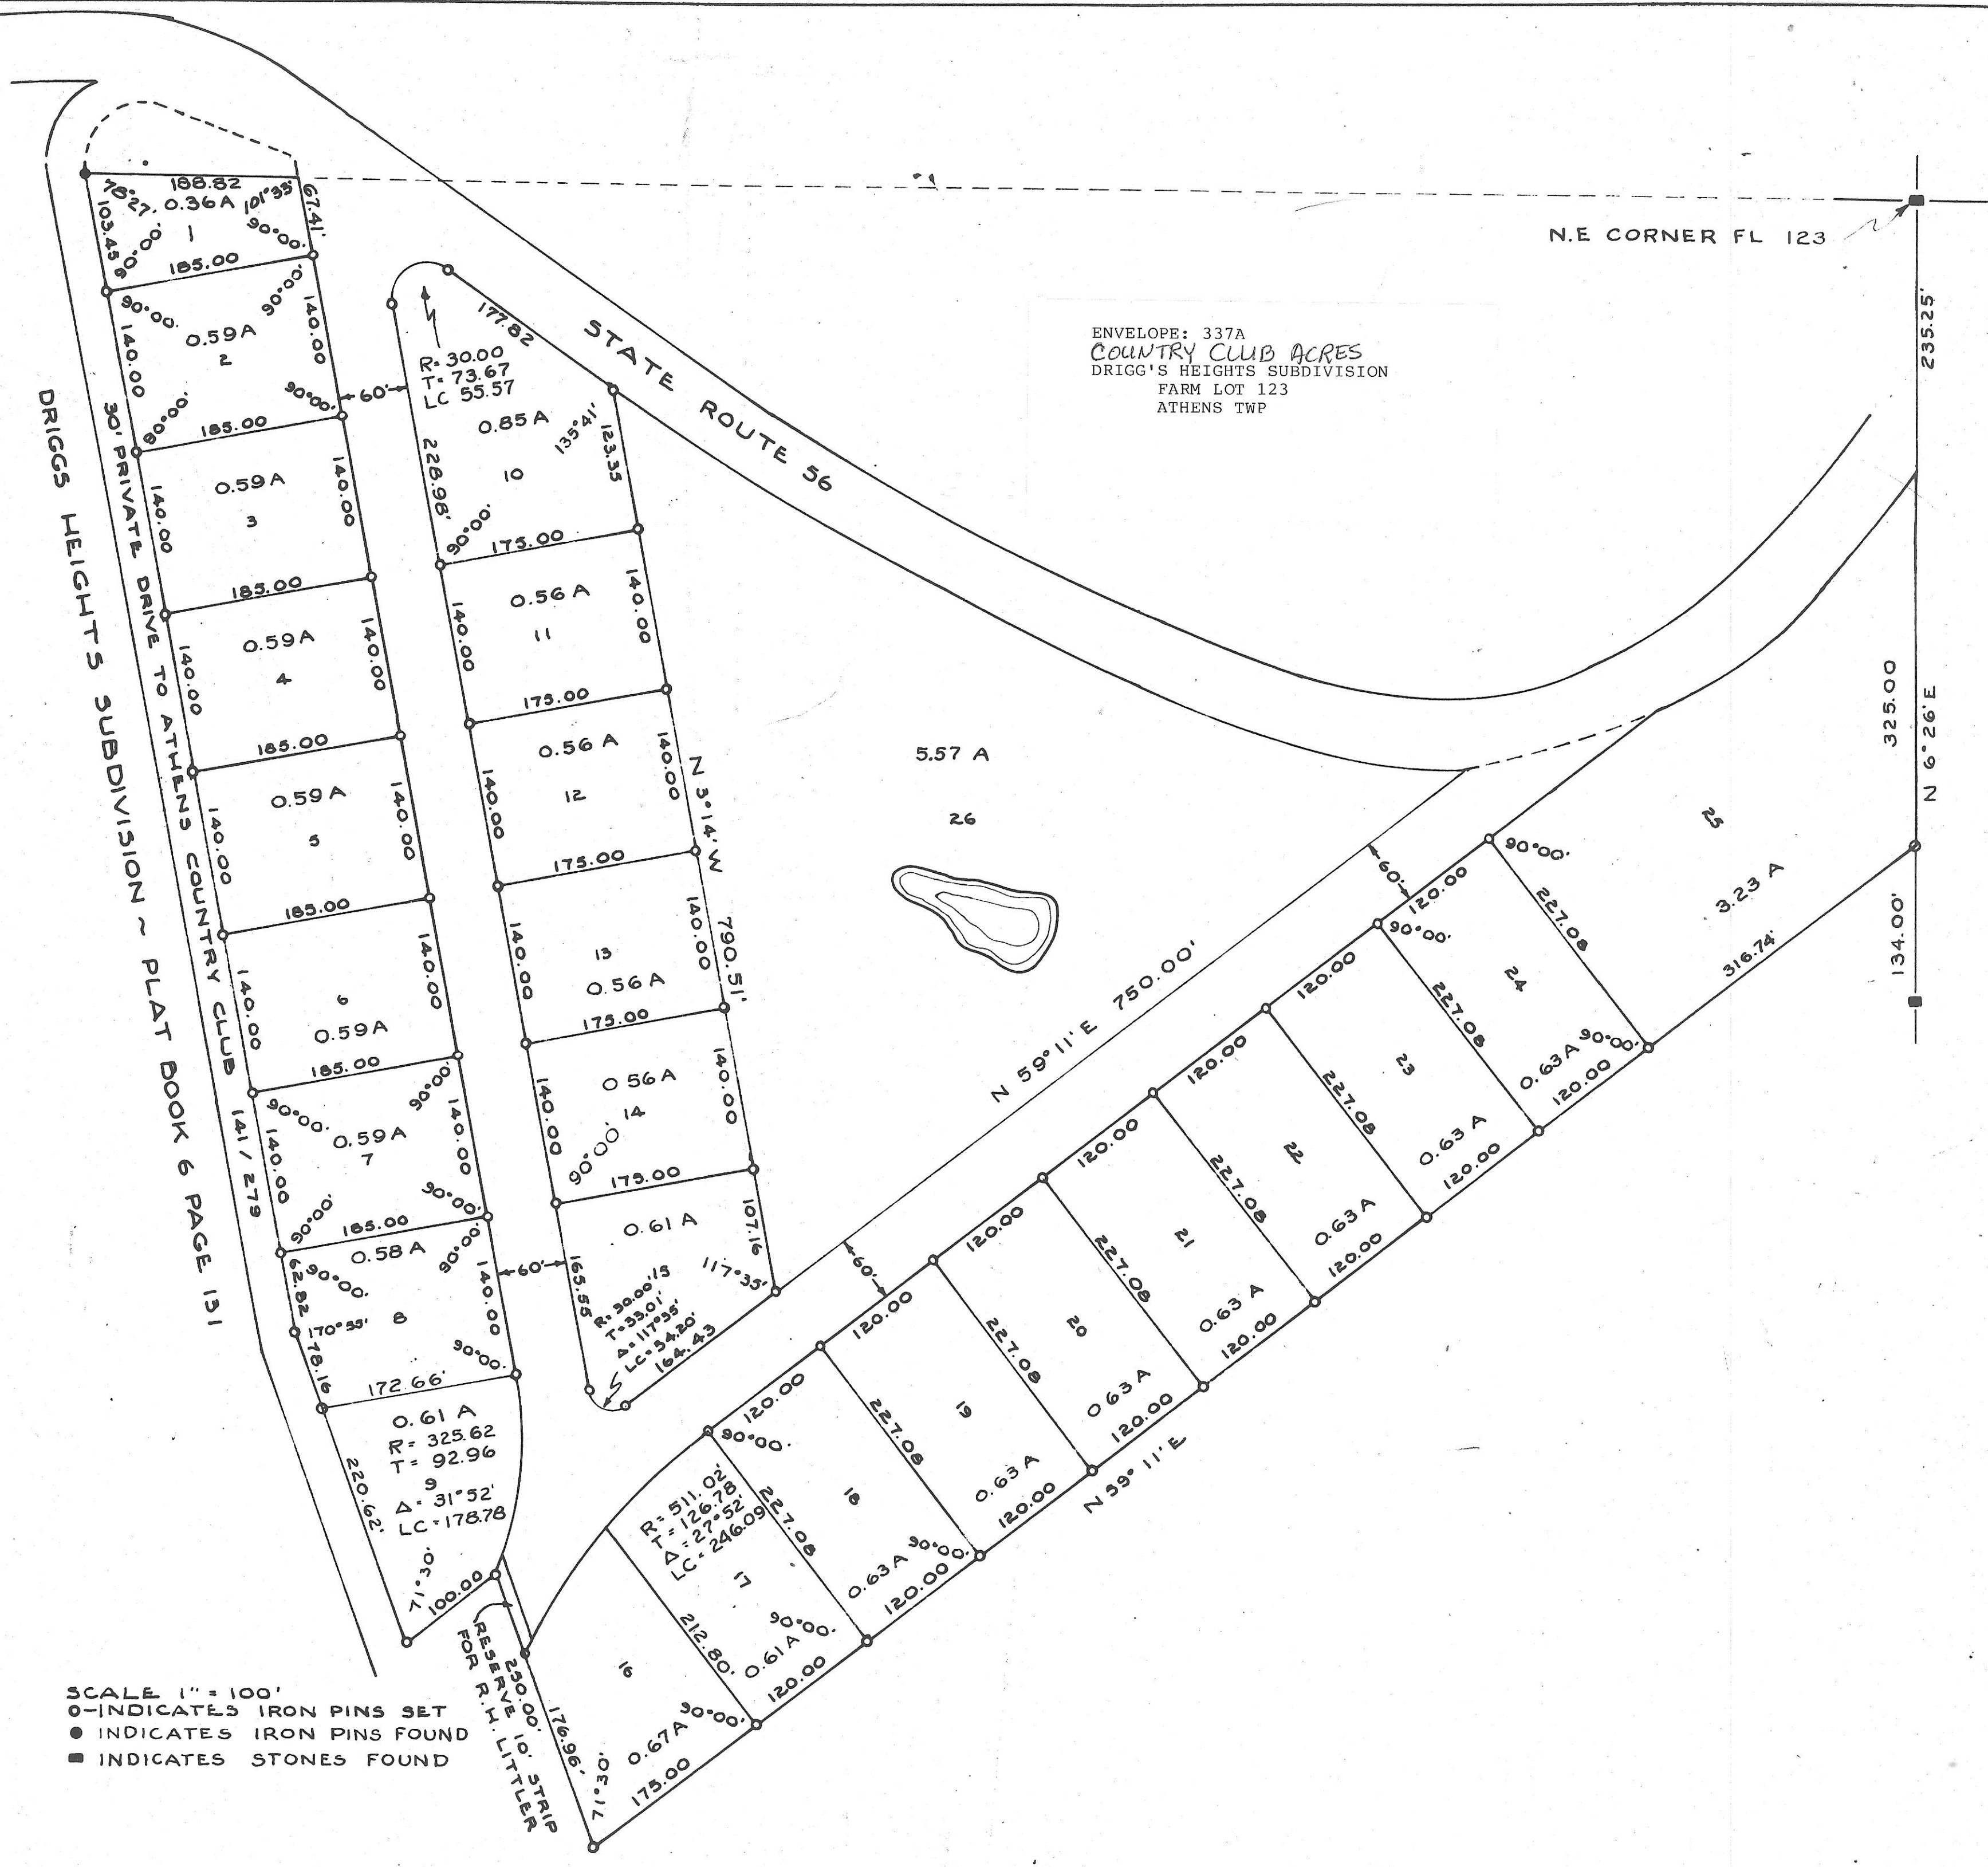

SCALE 1" = 100'
 ○ INDICATES IRON PINS SET
 ● INDICATES IRON PINS FOUND
 ■ INDICATES STONES FOUND

