

ENVELOPE: 160B


D.W. PEOPLE'S ADDITION to
SUBDIVISION of OUTLOTS 431 & 482,
INLOTS 476 & 477
ATHENS

D W PEOPLE'S

Addition To ATHENS
This is a subdivision of inlots # 476
and 477 and also of outlots # 431
" 482 on their north end.
The lines of all streets and alleys
are at right angles to or parallel
with Washington St.
Scale 50' to one inch
Surveyed May 5 1896
I certify this plat & notes
to be correct
T. R. Baker D.E.

This plat accepted by the
Council of the village of
Athens Ohio.
O. Davis
Mayor

Rec'd Sept 28 1896. 10. A.M.
Recorded Sept 30 1896
Attest C. L. Bean Recorder.

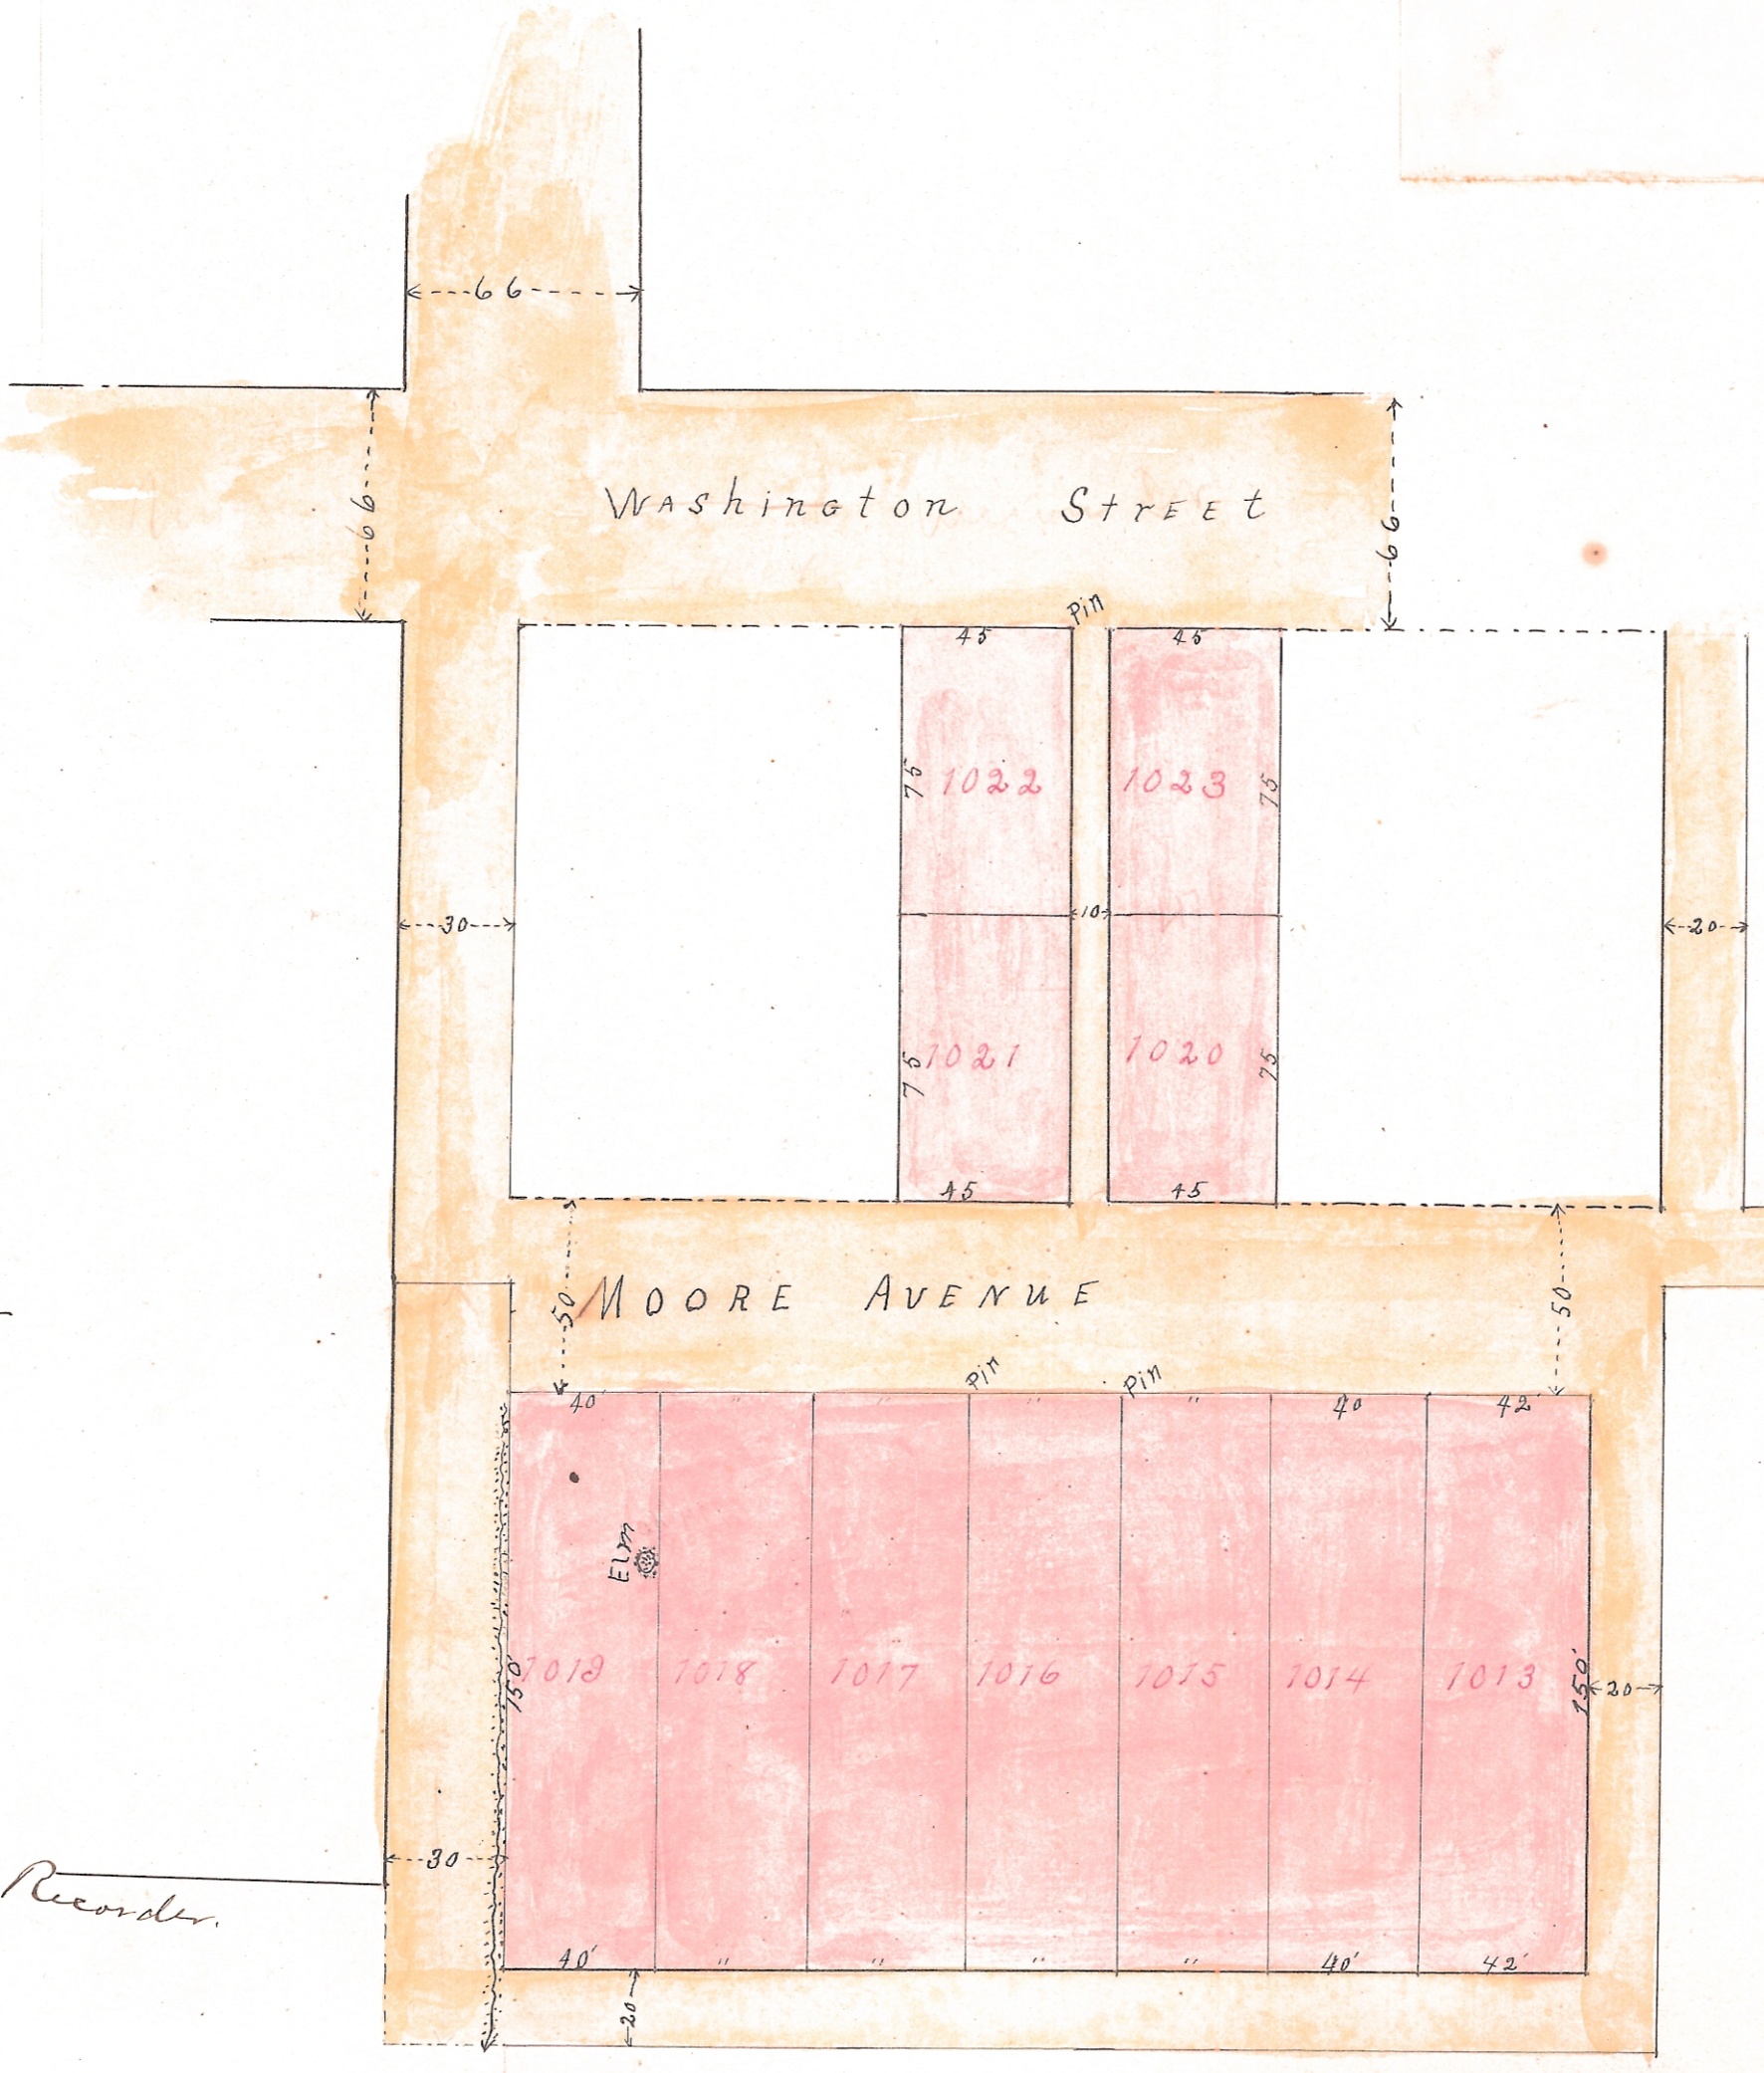

Know all men by these presents:
That I D W Peoples the
owner of the lands delineated on this plat
do hereby acknowledge the making of the
same to be my act and deed and I
do hereby dedicate the streets, alleys,
avenues and other public ways
and grounds shown thereon to public
use forever.
In testimony whereof I have hereunto
set my hand this First day of August
in the year One thousand Eight
Hundred and ninety-six
Signed and acknowledged } D. W. Peoples
in the presence of us }
A. E. Talloen
Charles D Hopkins

State of Ohio County of Athens ss
Be it remembered That on this
1st day of August 1896 before me the
undersigned, Notary Public, within and
for said County personally came
D. W. Peoples who then and there acknowledged
the making and signing of this plat
to be his voluntary act and deed for
the uses and purposes shown
thereon.

In testimony whereof I have hereunto
set my hand and official seal, the
day and year aforesaid
Charles D. Hopkins
Notary Public of Athens County Ohio
Entered for transfer Sept 29 1896
C. J. Trane
Auditor