


9800011014  
 Filed for Record in  
 ATHENS COUNTY, OHIO  
 JULIA MICHAEL SCOTT  
 On 12-07-1998 At 01:05 pm.  
 PLAT 43,20

Envelope 489A

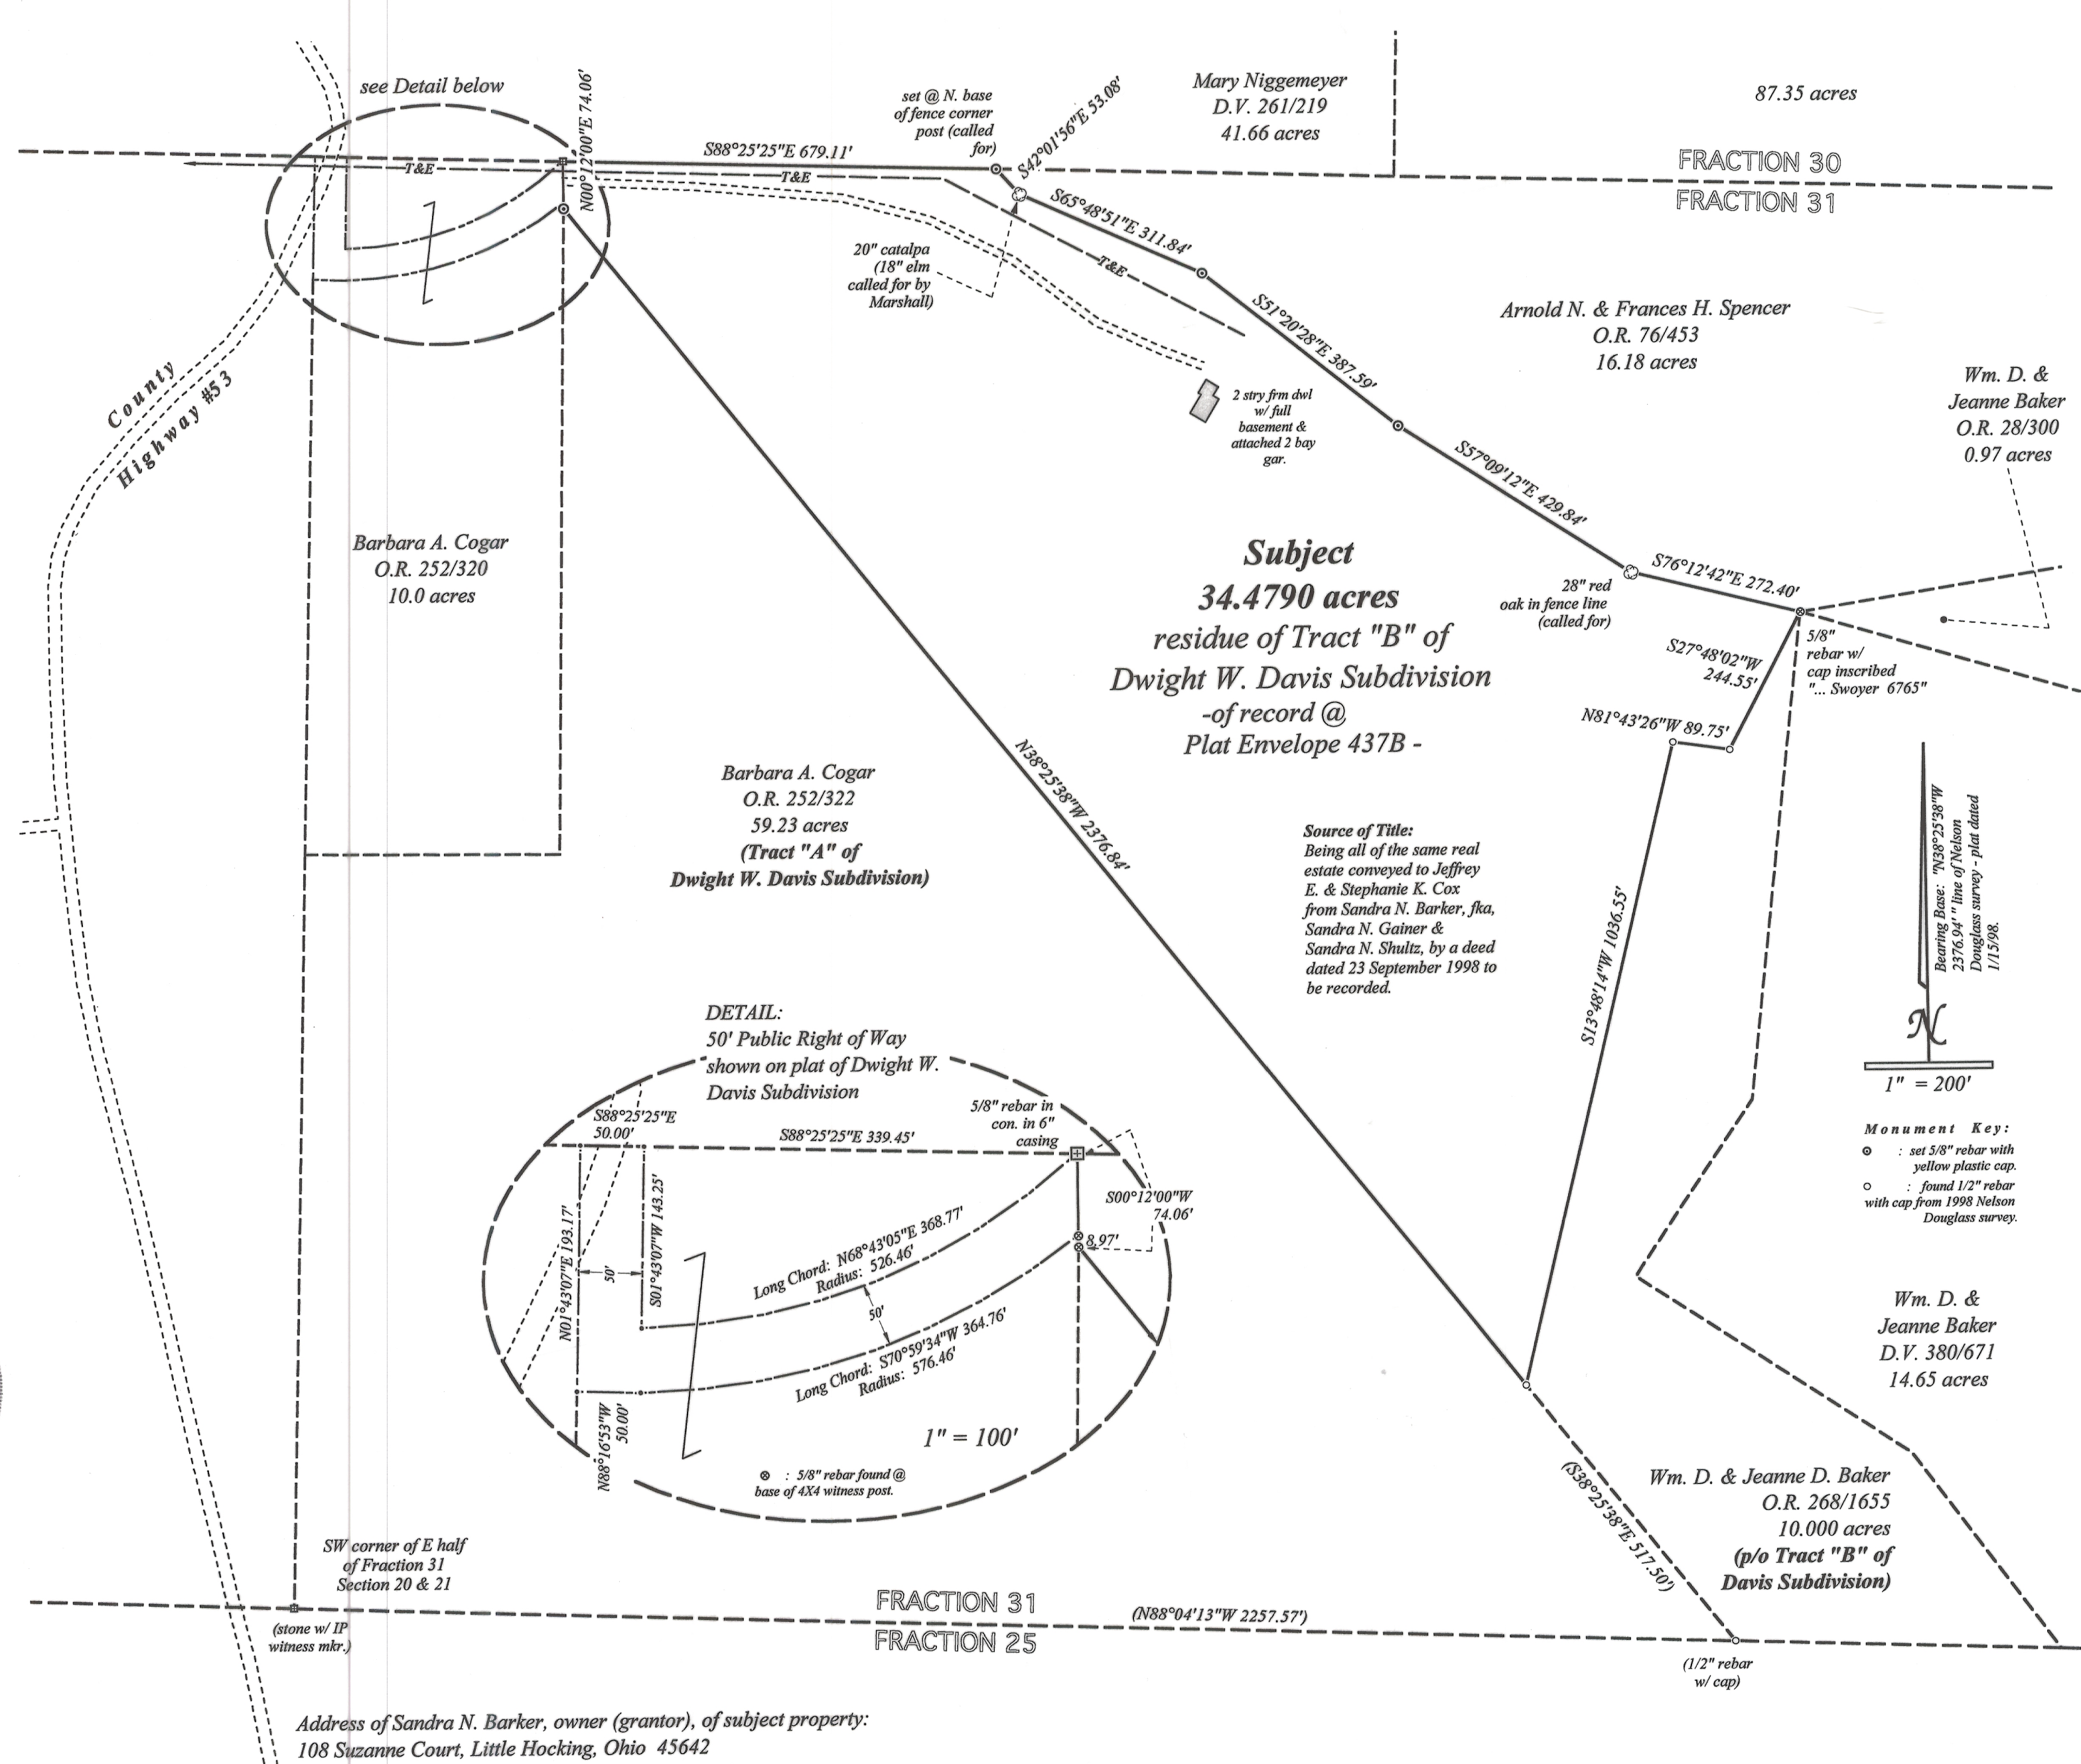

The undersigned Sandra N. Barker, owner of the platted land, hereby certifies that this plat represents correctly a resubdivision of Lot "B" of the Dwight W. Davis Subdivision of record in the Athens County Recorder's Office in Plat Envelope 437B. Deed Reference: O.R. 206458.  
 Owner: Sandra N. Barker Witness: Richard Day date: 11/14/98

Before me, a Notary Public, in and for said County, personally came Sandra N. Barker (owner) who acknowledged the signing of the foregoing instrument to be a voluntary act and deed for the uses set forth above. IN WITNESS WHEREOF, I have hereunto set my hand and affixed my official seal this 11th day of November, 1998.

Notary Public, Wood County, West Virginia  
 My Commission Expires: March 29, 1999  
 Approved this 12 day of Nov, 1998. Donna A. Winst  
 Notary Public, Wood County, West Virginia  
 My Commission Expires: March 29, 1999

Approved this 17th day of Nov, 1998. Athens County will only accept a dedicated public roadway after it has been built to county standards effective at the time a petition by the adjoining property owners or the developer is presented to the Athens County Commissioners. Acceptance of the roadway by the County Commissioners will take place only after the Athens County Engineer has approved the construction.  
James H. Farin  
 County Commissioner

Approved this 12th day of November, 1998. William H. Shores  
 County Commissioner

Approved this 17th day of November, 1998. Charles A. Johnson  
 Athens City - County Board of Health

Approved this 30 day of Nov, 1998. Robert Washburn  
 Township Trustees

Transferred this \_\_\_ day of \_\_\_, 1998. David L. Lovett  
 Auditor, Athens County, Ohio

Recorded this 7 day of December, 1998, in Envelope 489A.  
Julia Michael Scott  
 Recorder, Athens County, Ohio

I HEREBY CERTIFY that the information shown on this plat was based on an actual field survey performed by me during November of 1998 and that it is correct to the best of my knowledge and belief.

10 November 1998  
William Ambrose  
 William Ambrose, WV RS#568 Ohio RLS#6712  
 Route 2 Box 51A Walker West Virginia 26180  
 tel: (304) 679-3970

Plat of Resubdivision of Lot "B"  
 of the Dwight W. Davis Subdivision  
 Fraction 31 Sections 20 & 21 Town 5 Range 12  
 Carthage Township Athens County Ohio

Address of Sandra N. Barker, owner (grantor), of subject property:  
 108 Suzanne Court, Little Hocking, Ohio 45642