


ENVELOPE: 85B
 DOANVILLE -
 CONTINUED FROM 85-A

ENVLEOPE: 85A

DOANVILLE -

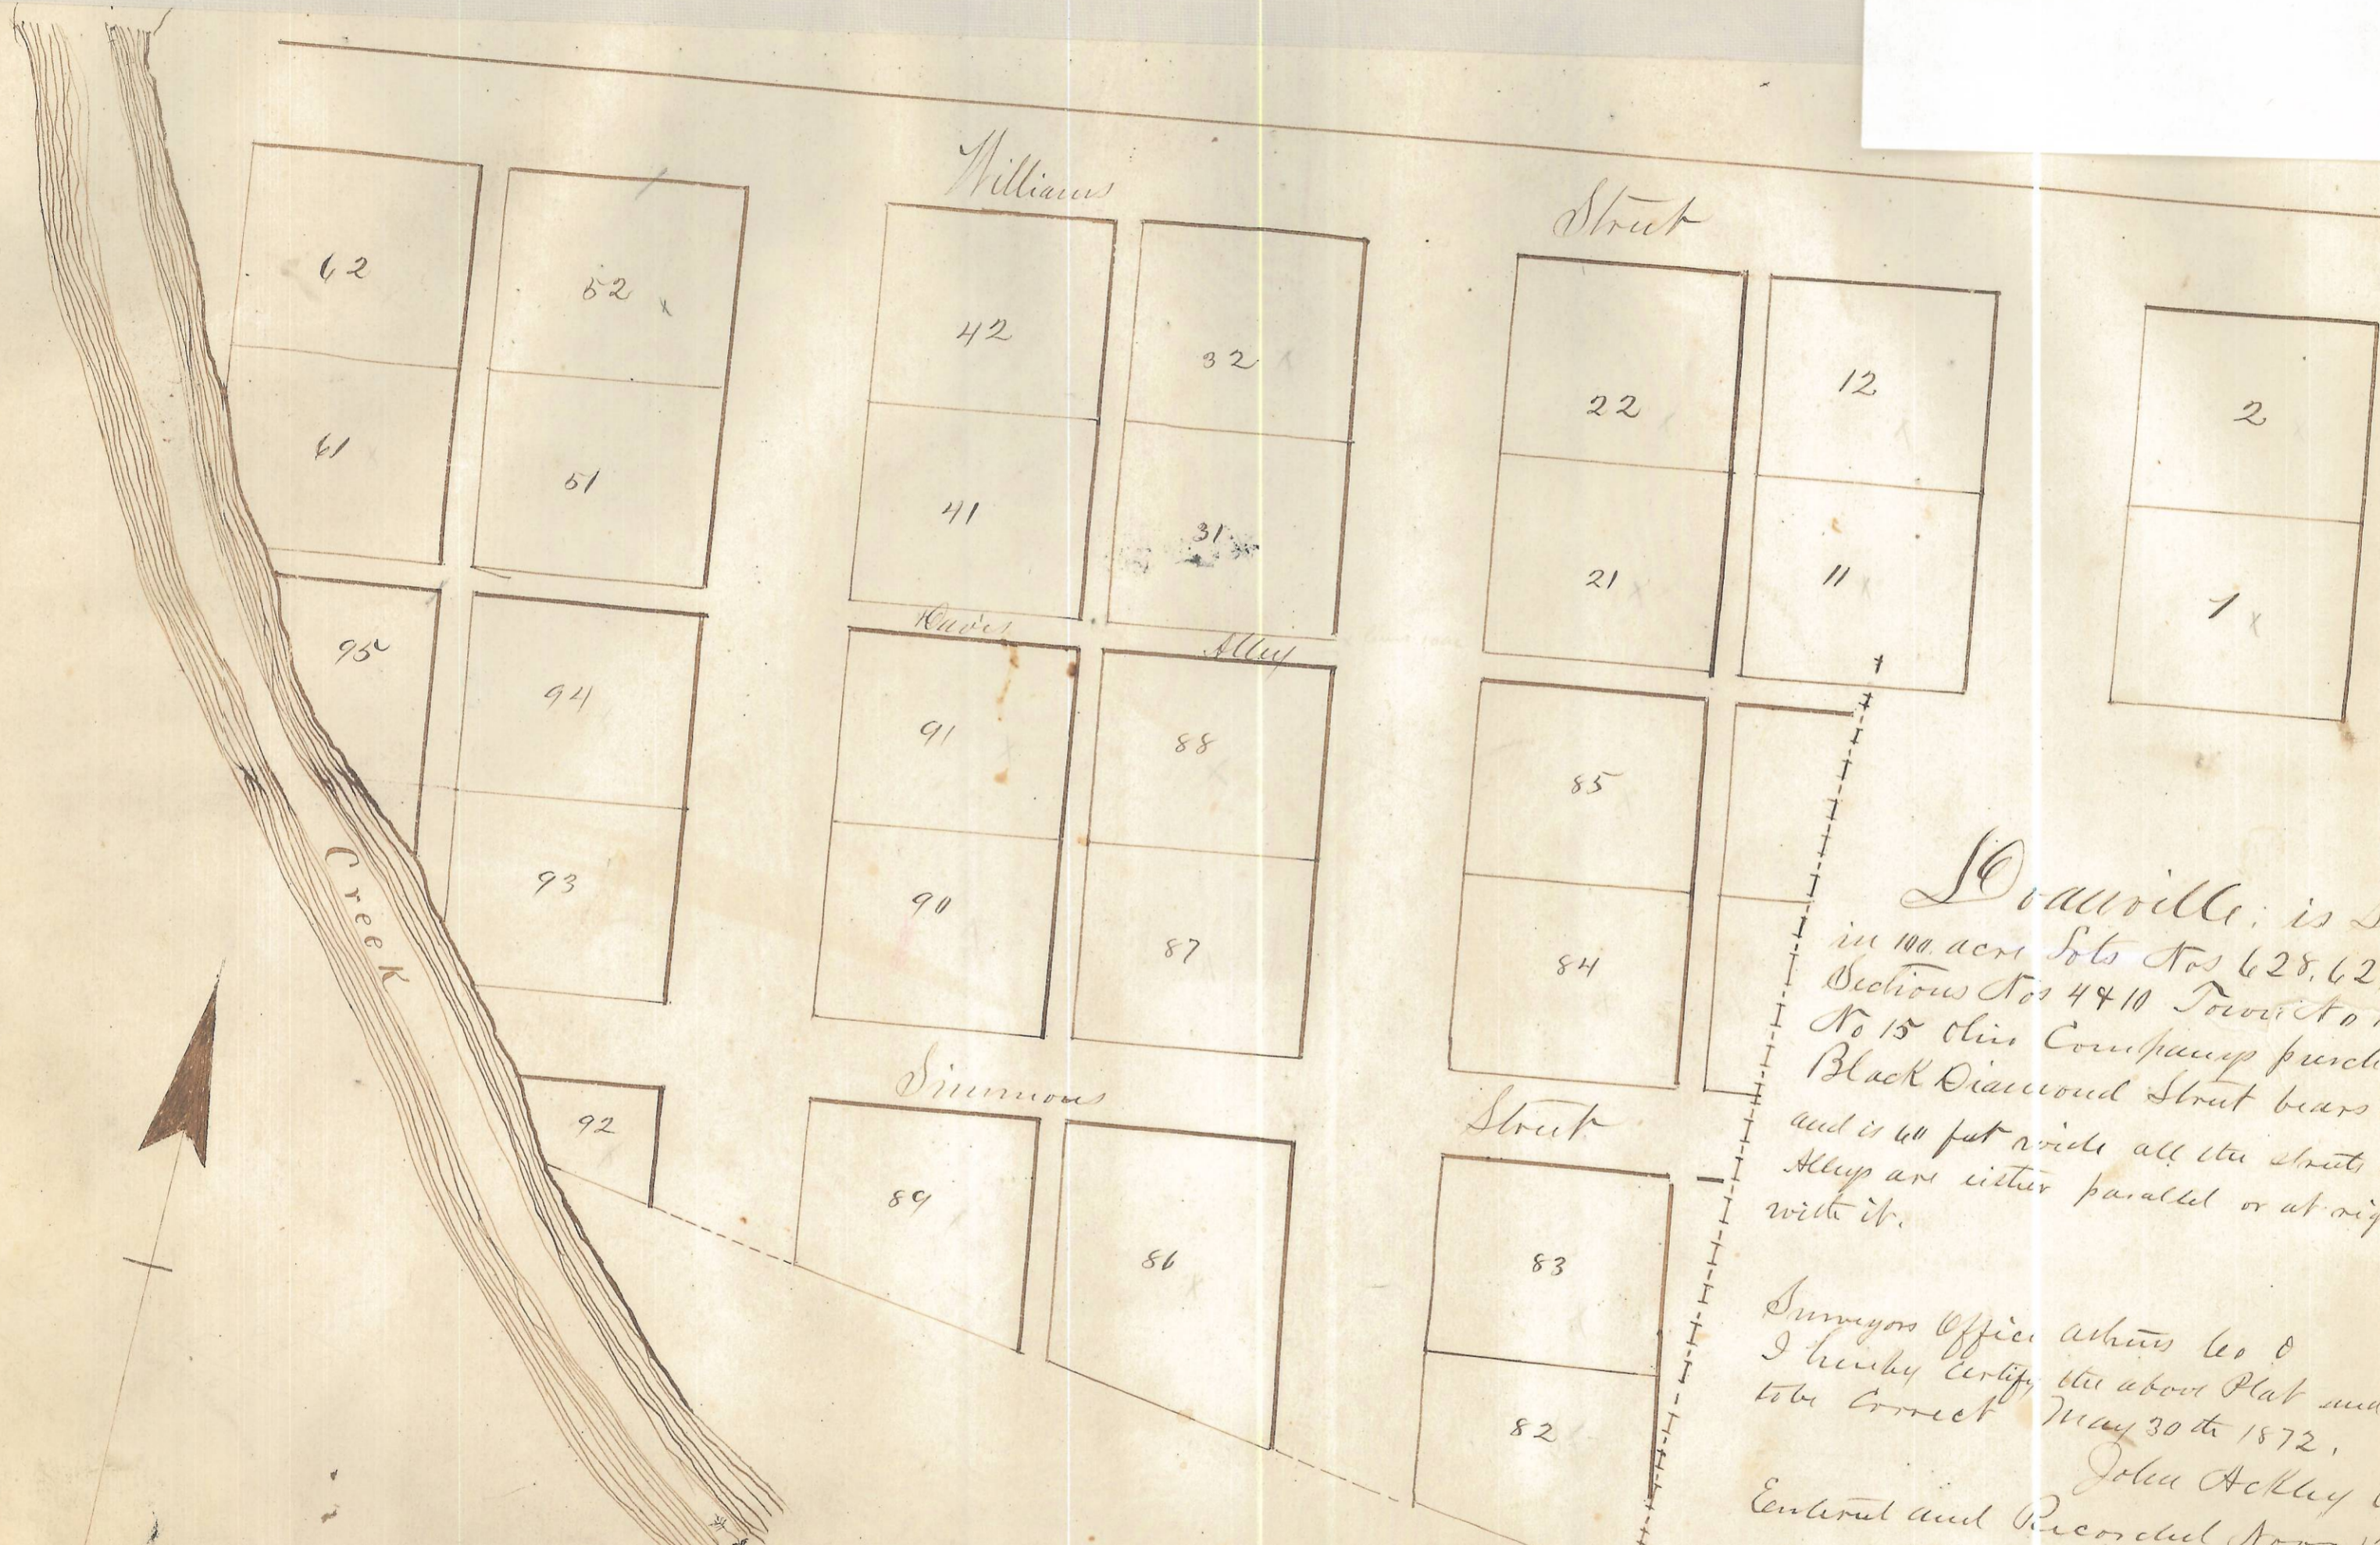

Doanville, is Situated
 in 100. acres Lots Nos 628, 629 & 630
 Sections Nos 4 & 10 Town No 12, Range
 No 15 this Company purchase
 Black Diamond Street bears N 16° 20' 24"
 and is 60 feet wide all the streets lots and
 alleys are either parallel or at right angles
 with it.

Surveyors Office Athens Co. O.
 I hereby certify the above Plat and notes
 to be correct May 30th 1872,

John Ackley C.S. & Co.
 Entered and Recorded Nov 12, 1872
 Attest Josiah B. Allen
 Recorder

State of Ohio Athens County ss Personally appeared before the undersigned a
 Notary Public for said County Nathan Dean proprietor of Doanville and acknowledged
 the plat to be his voluntary act and deed Witness my hand and official seal this 14th day
 of December A.D. 1872

(L.S.) L.M. Jewett Notary Public