


SEWER DIAGRAM SHOWN
THUS FOR CLARIFICATION

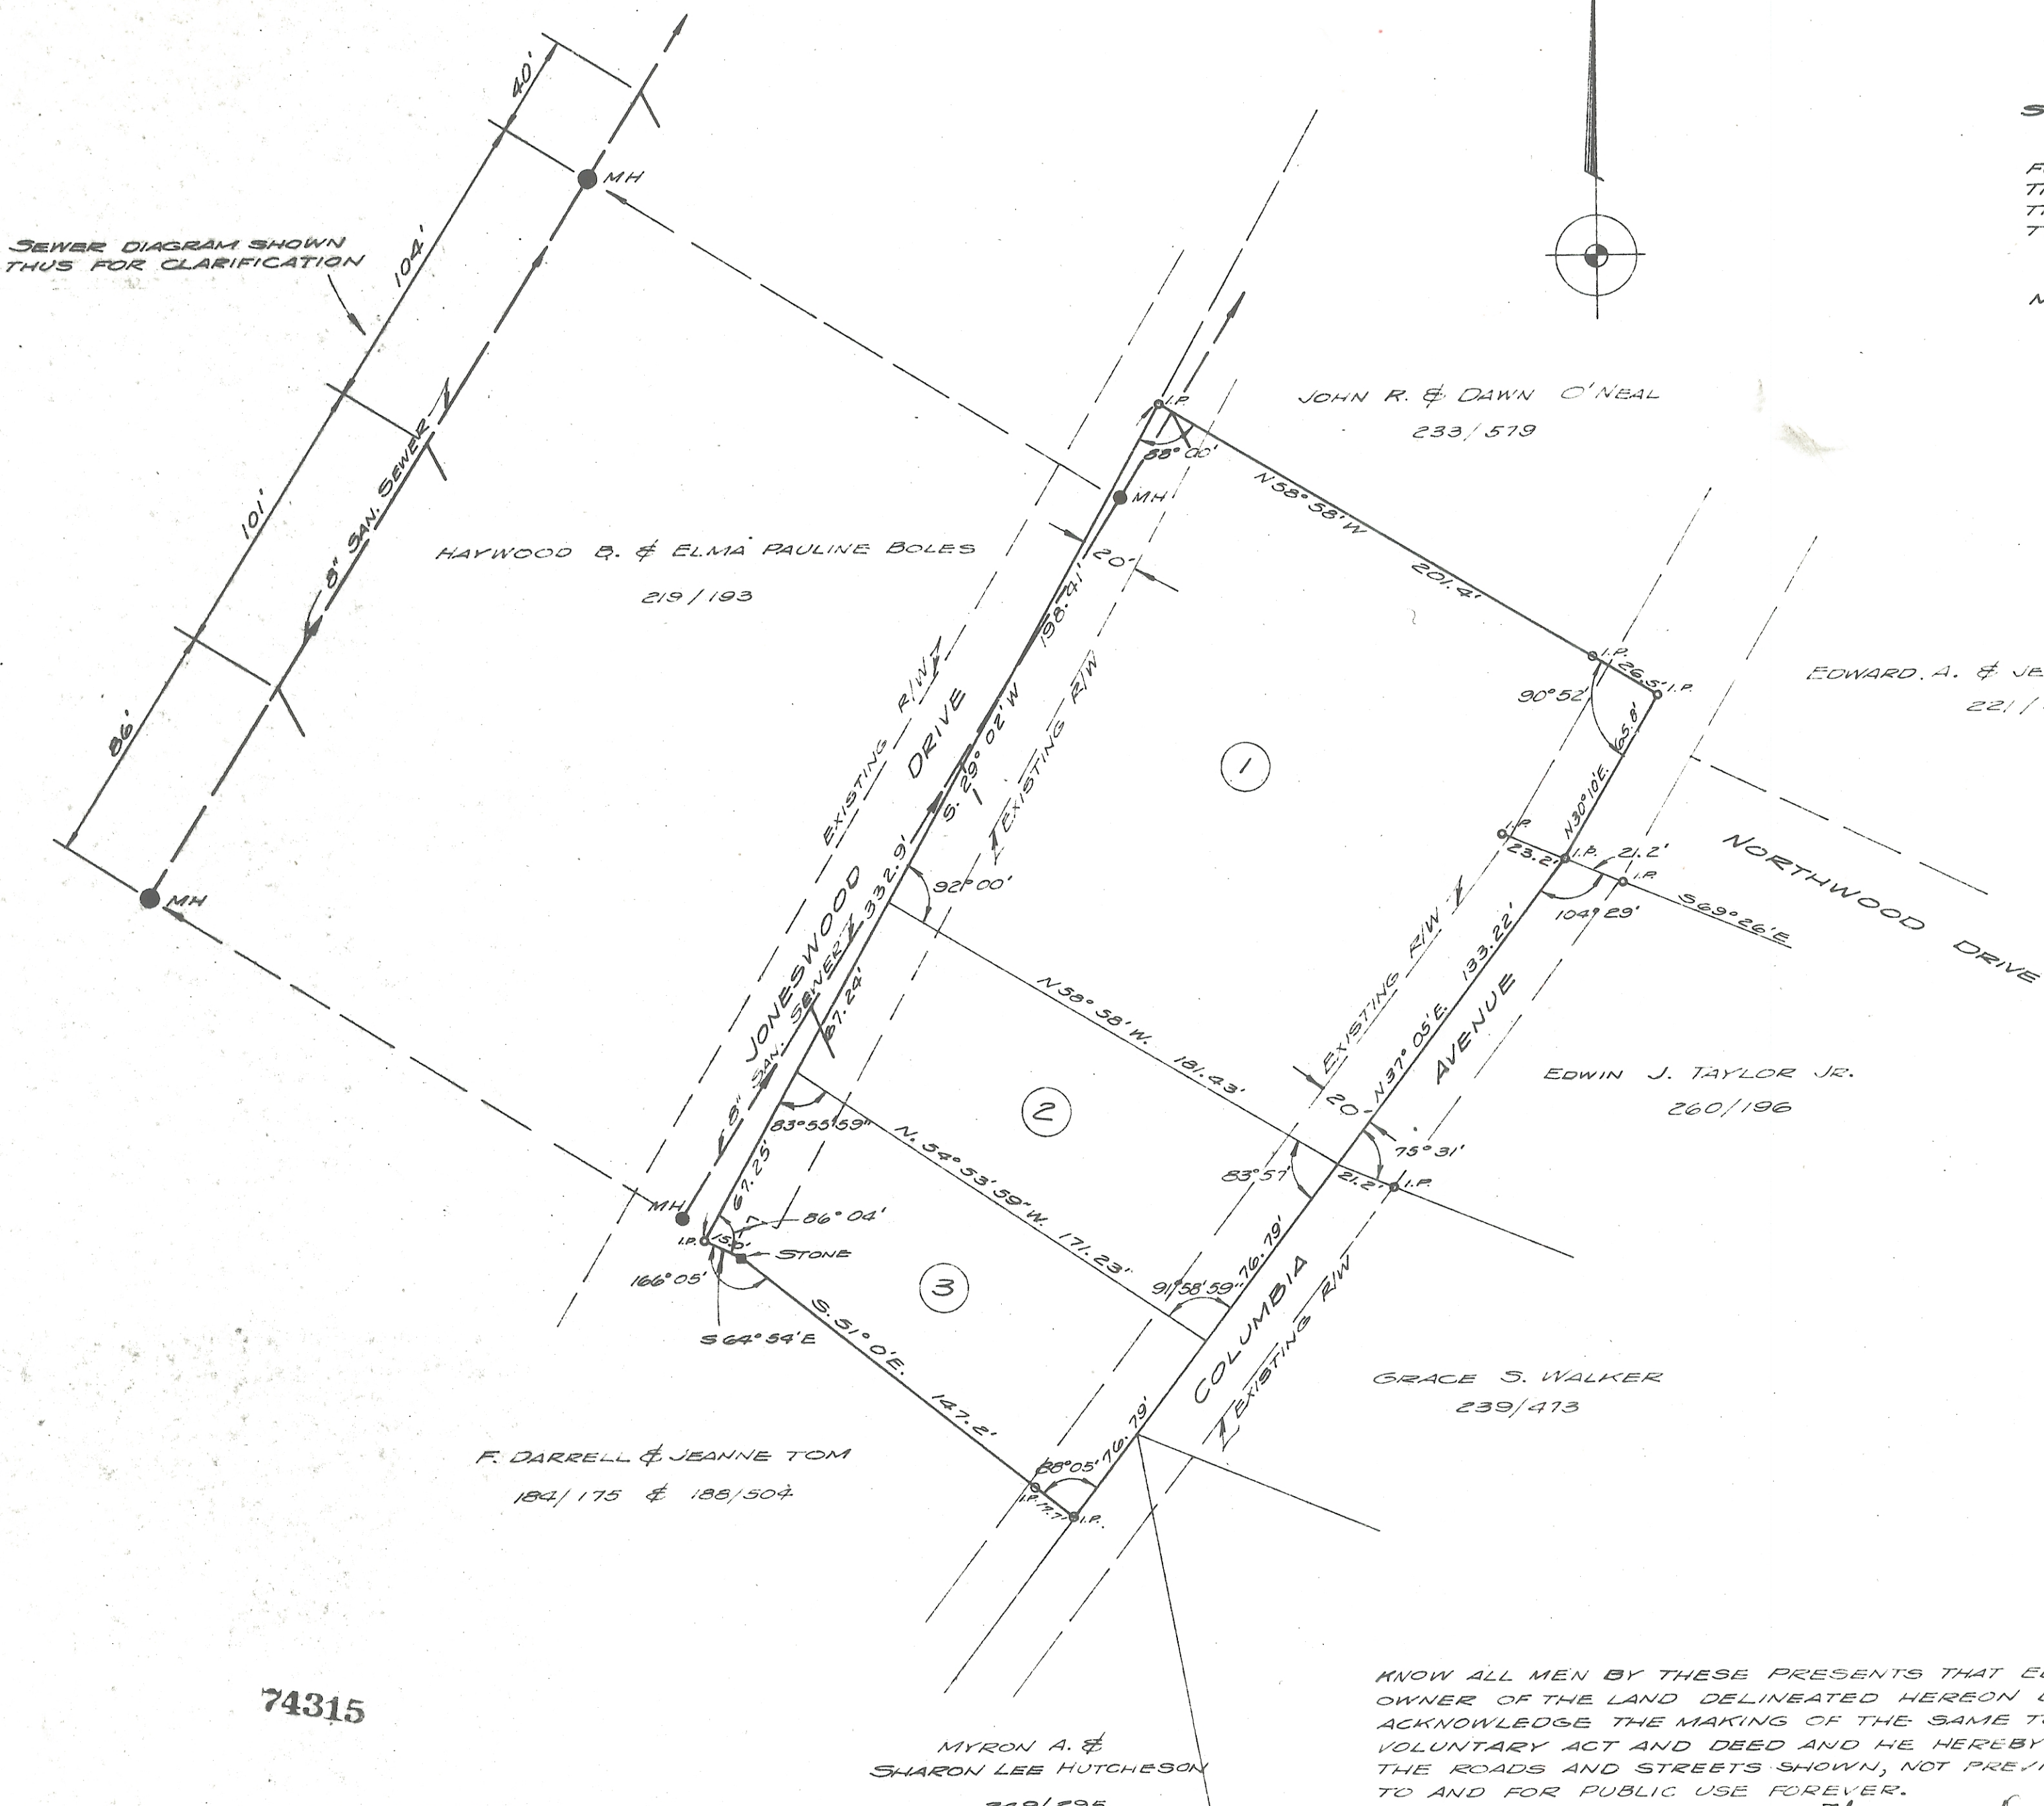

STATE OF OHIO COUNTY OF ATHENS

BEFORE THE UNDERSIGNED A NOTARY PUBLIC IN AND FOR SAID STATE AND COUNTY OF, PERSONALLY APPEARED THE WITHIN NAMED EDWIN J. TAYLOR JR. WHO ACKNOWLEDGED THAT HE DID SIGN THE FOREGOING INSTRUMENT AND THAT THE SAME IS HIS FREE ACT AND DEED.

IN TESTIMONY WHEREOF I HAVE HERE UNTO SUBSCRIBED MY NAME AND AFFIXED MY NOTARIAL SEAL. THIS 10th DAY OF December, AD. 1964.

Virginia L. Goodwin
NOTARY PUBLIC

9

ENVELOPE: 387B

EDWIN J. TAYLOR JR. SUBDIVISION
ATHENS

AS PROVIDED UNDER SECTION 2, ORDINANCE No. 0-53-64 I CERTIFY THAT THE REQUIREMENTS OF SAID ORDINANCE ARE HEREBY WAIVED.

THIS 9 DAY OF December, 1964.

Dwight D. Robinson
SAFETY SERVICE DIRECTOR
CITY OF ATHENS, OHIO

LOT NO.	AREAS IN ACRES		
	TOTAL	R/W	NET
1	0.553	0.182	0.702
2	0.290	0.066	0.224
3	0.266	0.065	0.201
	1.44	0.313	1.127

74315

ATHENS COUNTY, OHIO

Received For Record

2:00 P.M. on the 13th of
June 1966
Book No. 8 Page 118-119

LURA M. WRIGHT, Recorder

Bessie Goodin Deputy
\$5.40

DEED REFERENCE: EDWIN J. TAYLOR JR. 260/57

KNOW ALL MEN BY THESE PRESENTS THAT EDWIN J. TAYLOR JR. OWNER OF THE LAND DELINEATED HEREON DOES HEREBY ACKNOWLEDGE THE MAKING OF THE SAME TO BE HIS VOLUNTARY ACT AND DEED AND HE HEREBY DEDICATES THE ROADS AND STREETS SHOWN, NOT PREVIOUSLY DEDICATED, TO AND FOR PUBLIC USE FOREVER.

WITNESS HIS HAND THIS 10th DAY OF December, 1964.

SIGNED AND ACKNOWLEDGED IN THE PRESENCE OF

Nancy J. Brown *Edwin J. Taylor Jr.*
Virginia L. Goodwin

THIS PLAT WAS PREPARED BY GEORGE E. SHEETER, BASED ON A SURVEY BY GEORGE W. CLARK.

George E. Sheeter
GEORGE E. SHEETER, REG. SURVEYOR No. 4037

EVANS, MECHWART, HAMBLETON & TILTON
CONSULTING ENGINEERS
ATHENS, OHIO

EDWIN J. TAYLOR JR. SUBDIVISION
LOCATED IN LEASE LOT NO. 49, TOWN 9,
RANGE 14, SECTION 11, ATHENS TWP.,
ATHENS CITY, ATHENS COUNTY, OHIO

CONTRACT		JOB NO. AO-266
DRAWN BY:	H.R.	SCALE: 1"=50'
CHECKED BY:	G.A.M.	DATE: DEC. 7, 1964
APPROVED BY:	G.E.S.	

- o = EXISTING IRON PINS
- = IRON PINS SET

June 13, 1966
Transfer not necessary
J.W. Whaley
Athens County Auditor