


PLAT  
OF  
E. H. WOODWORTH ADDITION  
TO THE TOWN OF ATHENS OHIO  
SITUATE IN OUT LOT N<sup>o</sup> 120

SCALE 1 in = 100 Ft.

ENVELOPE: 174B

E. H. WOODWORTH ADDITION  
ATHENS

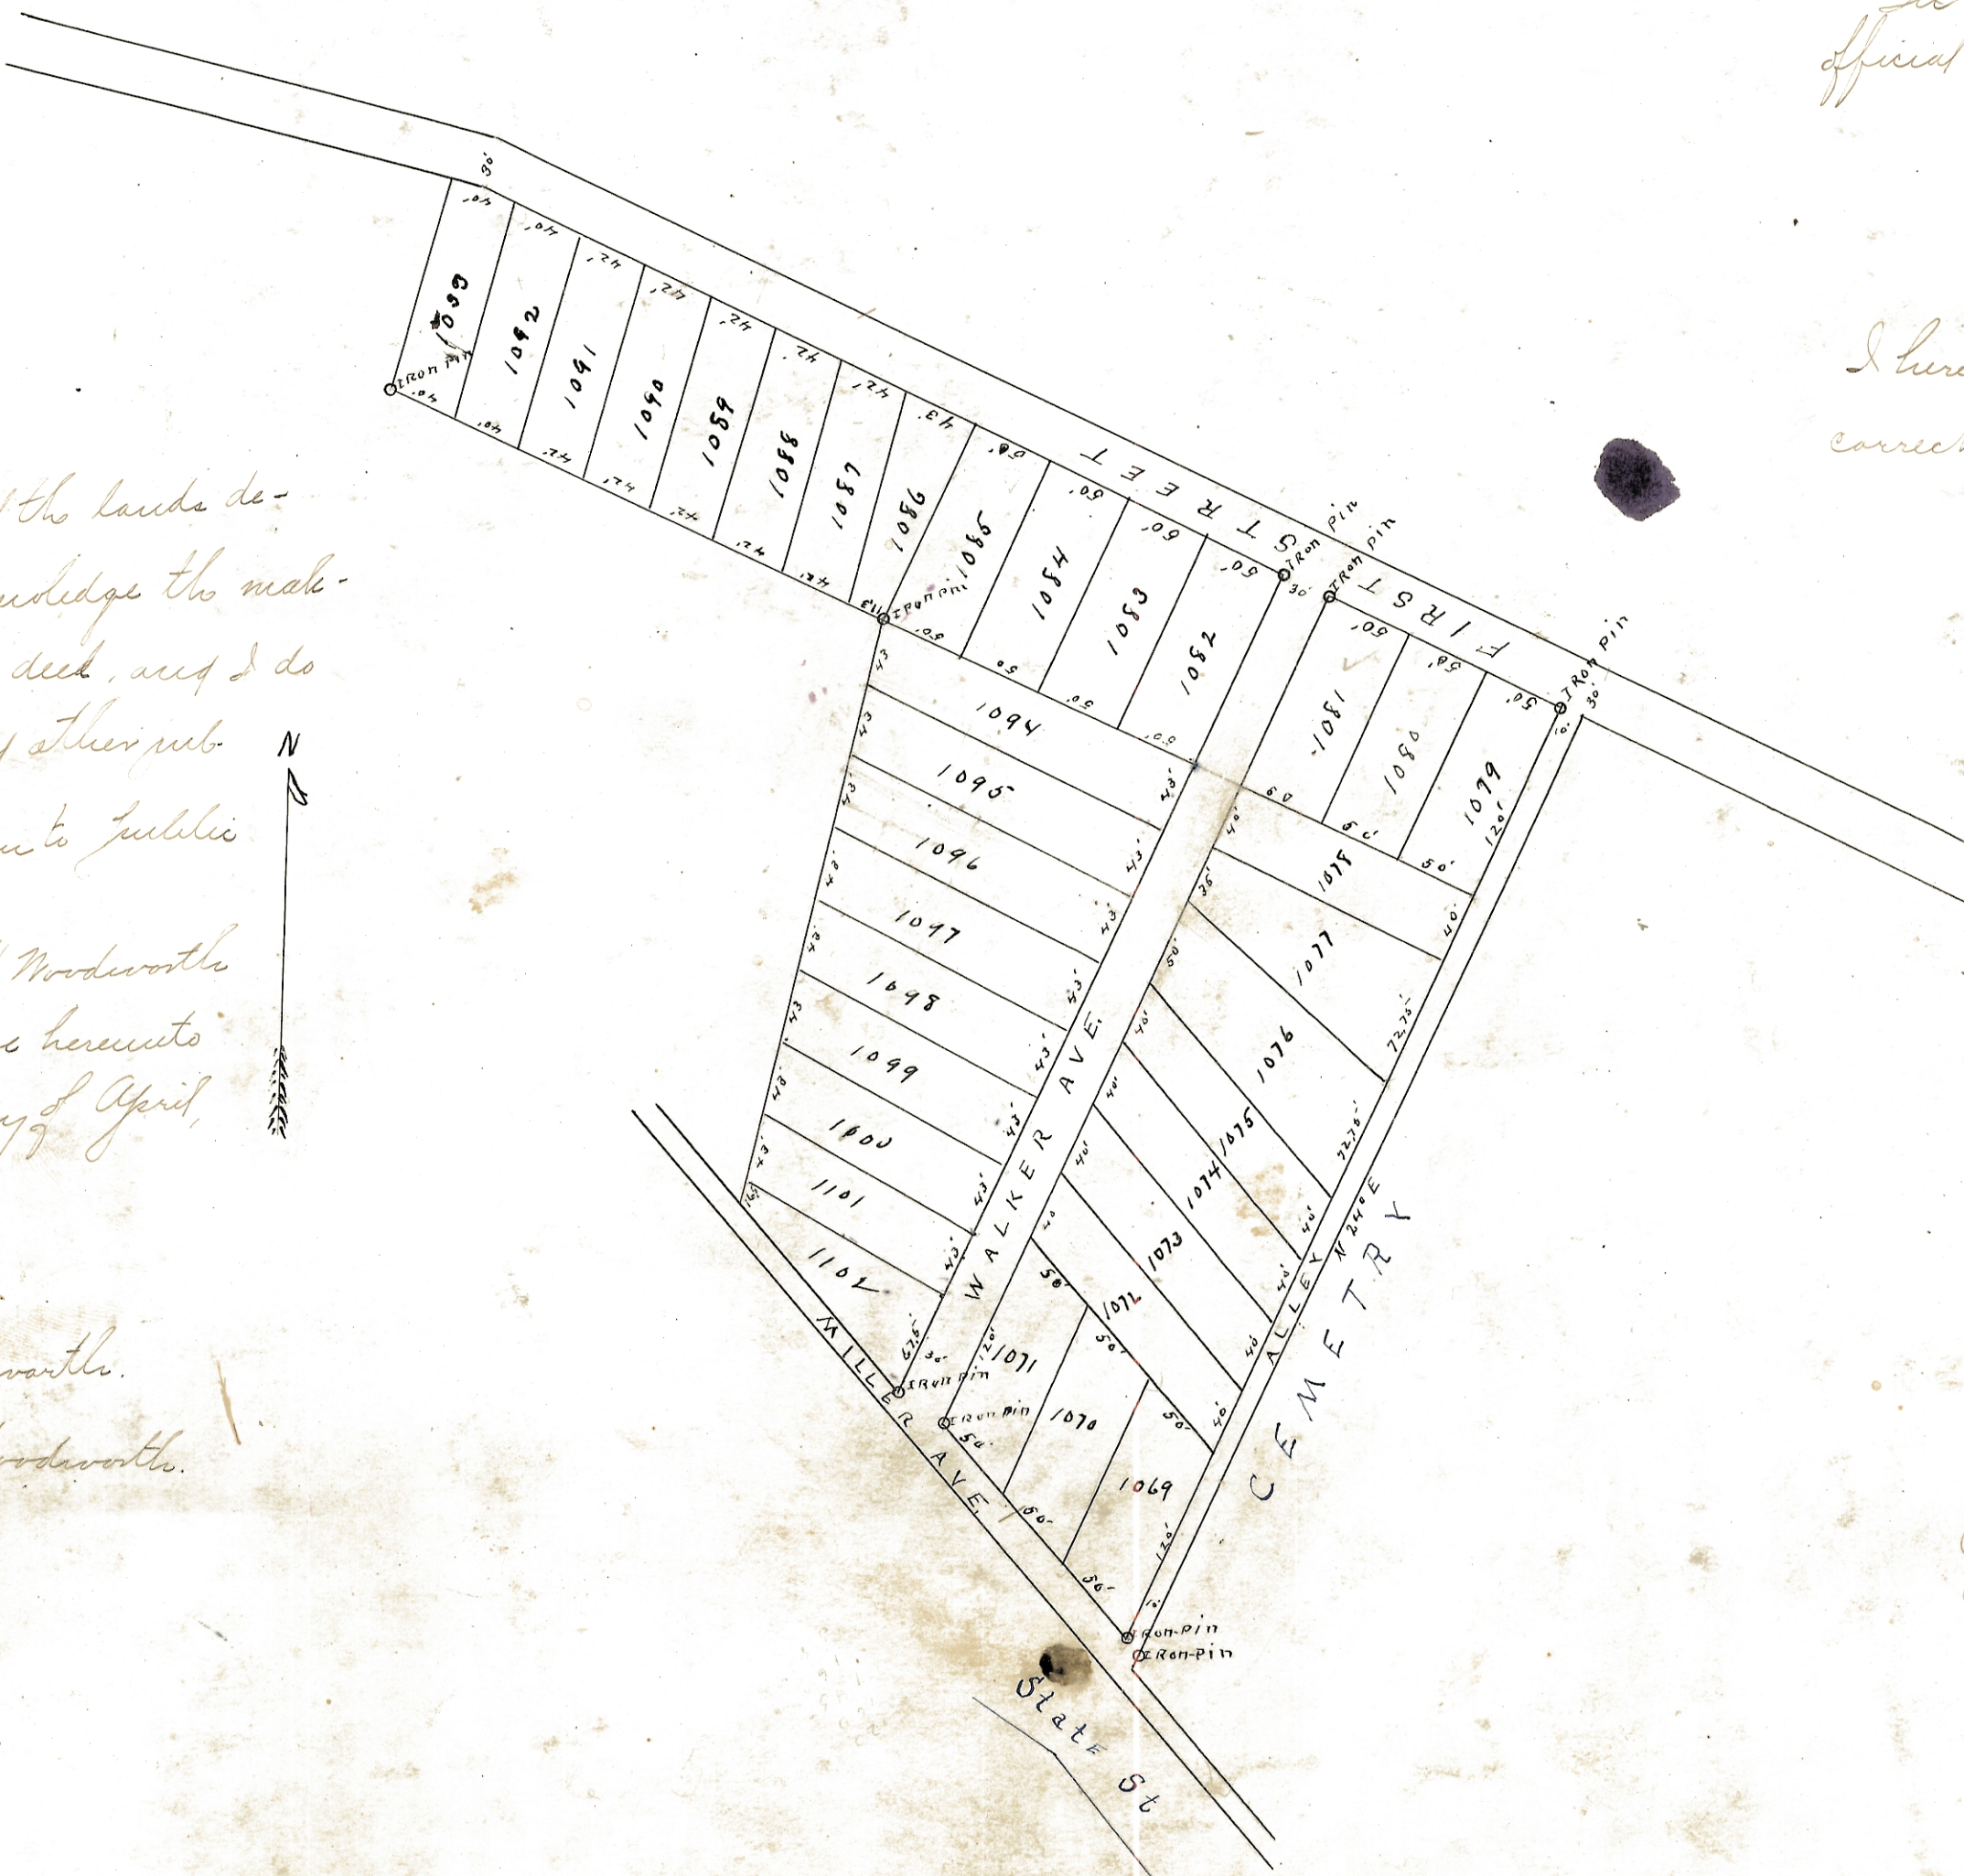

Than All Men by these Presents  
That I E. H. Woodworth, the owner of the lands delineated on this plat do hereby acknowledge the making of the same to be my act and deed, and I do hereby dedicate the streets, alleys and other public ways and grounds shown thereon to public use forever.

In Testimony Whereof, the said E. H. Woodworth and Mary B. Woodworth his wife, have hereunto set their hands, this twenty second day of April, one thousand nine hundred and two.

Signed and Acknowledged in  
our Presence. }  
E. H. Woodworth.  
Mary B. Woodworth.

L. D. Hopkins  
Mans M. Peters

State of Ohio Athens County ss  
Be it remembered that on this 22 day of April 1902 before me, the undersigned a Notary Public within and for said County, personally came E. H. Woodworth, and Mary B. Woodworth, his wife, who then and there acknowledged the making, signing and execution of the foregoing plat to be their voluntary act and deed, for the uses and purposes shown thereon.

In Testimony Whereof I have hereunto set my hand and official seal, the day and year aforesaid.

L. D. Hopkins Notary Public  
Athens County Ohio

I hereby certify the accompanying plat and notes to be correct as surveyed by me the 17 day of April, 1902.  
J. R. Sands Esqr.

We hereby certify that the foregoing plat was duly approved and accepted by the Council of the Village of Athens, Ohio, by an ordinance voted April 28<sup>th</sup> 1902 duly passed in conformity to law.

Henry Logan Mayor of the Village of Athens, Ohio.

Attest W. B. Golden, Clerk.  
Transferred April 28<sup>th</sup> 1902  
W. F. Seath Auditor.

Received for Record April 29<sup>th</sup> 1902 at 8 O'clock A. M.  
Recorded May 9<sup>th</sup> 1902  
Attest Oliver Golden Recorder