


# ELLIOTTVILLE

## ATHENS TWP, ATHENS CO., OHIO

### SUBDIVISION OF LEASE LOT NO 90 SECTIONS 14 & 20.

Scale 1" = 150'

O = Stones.

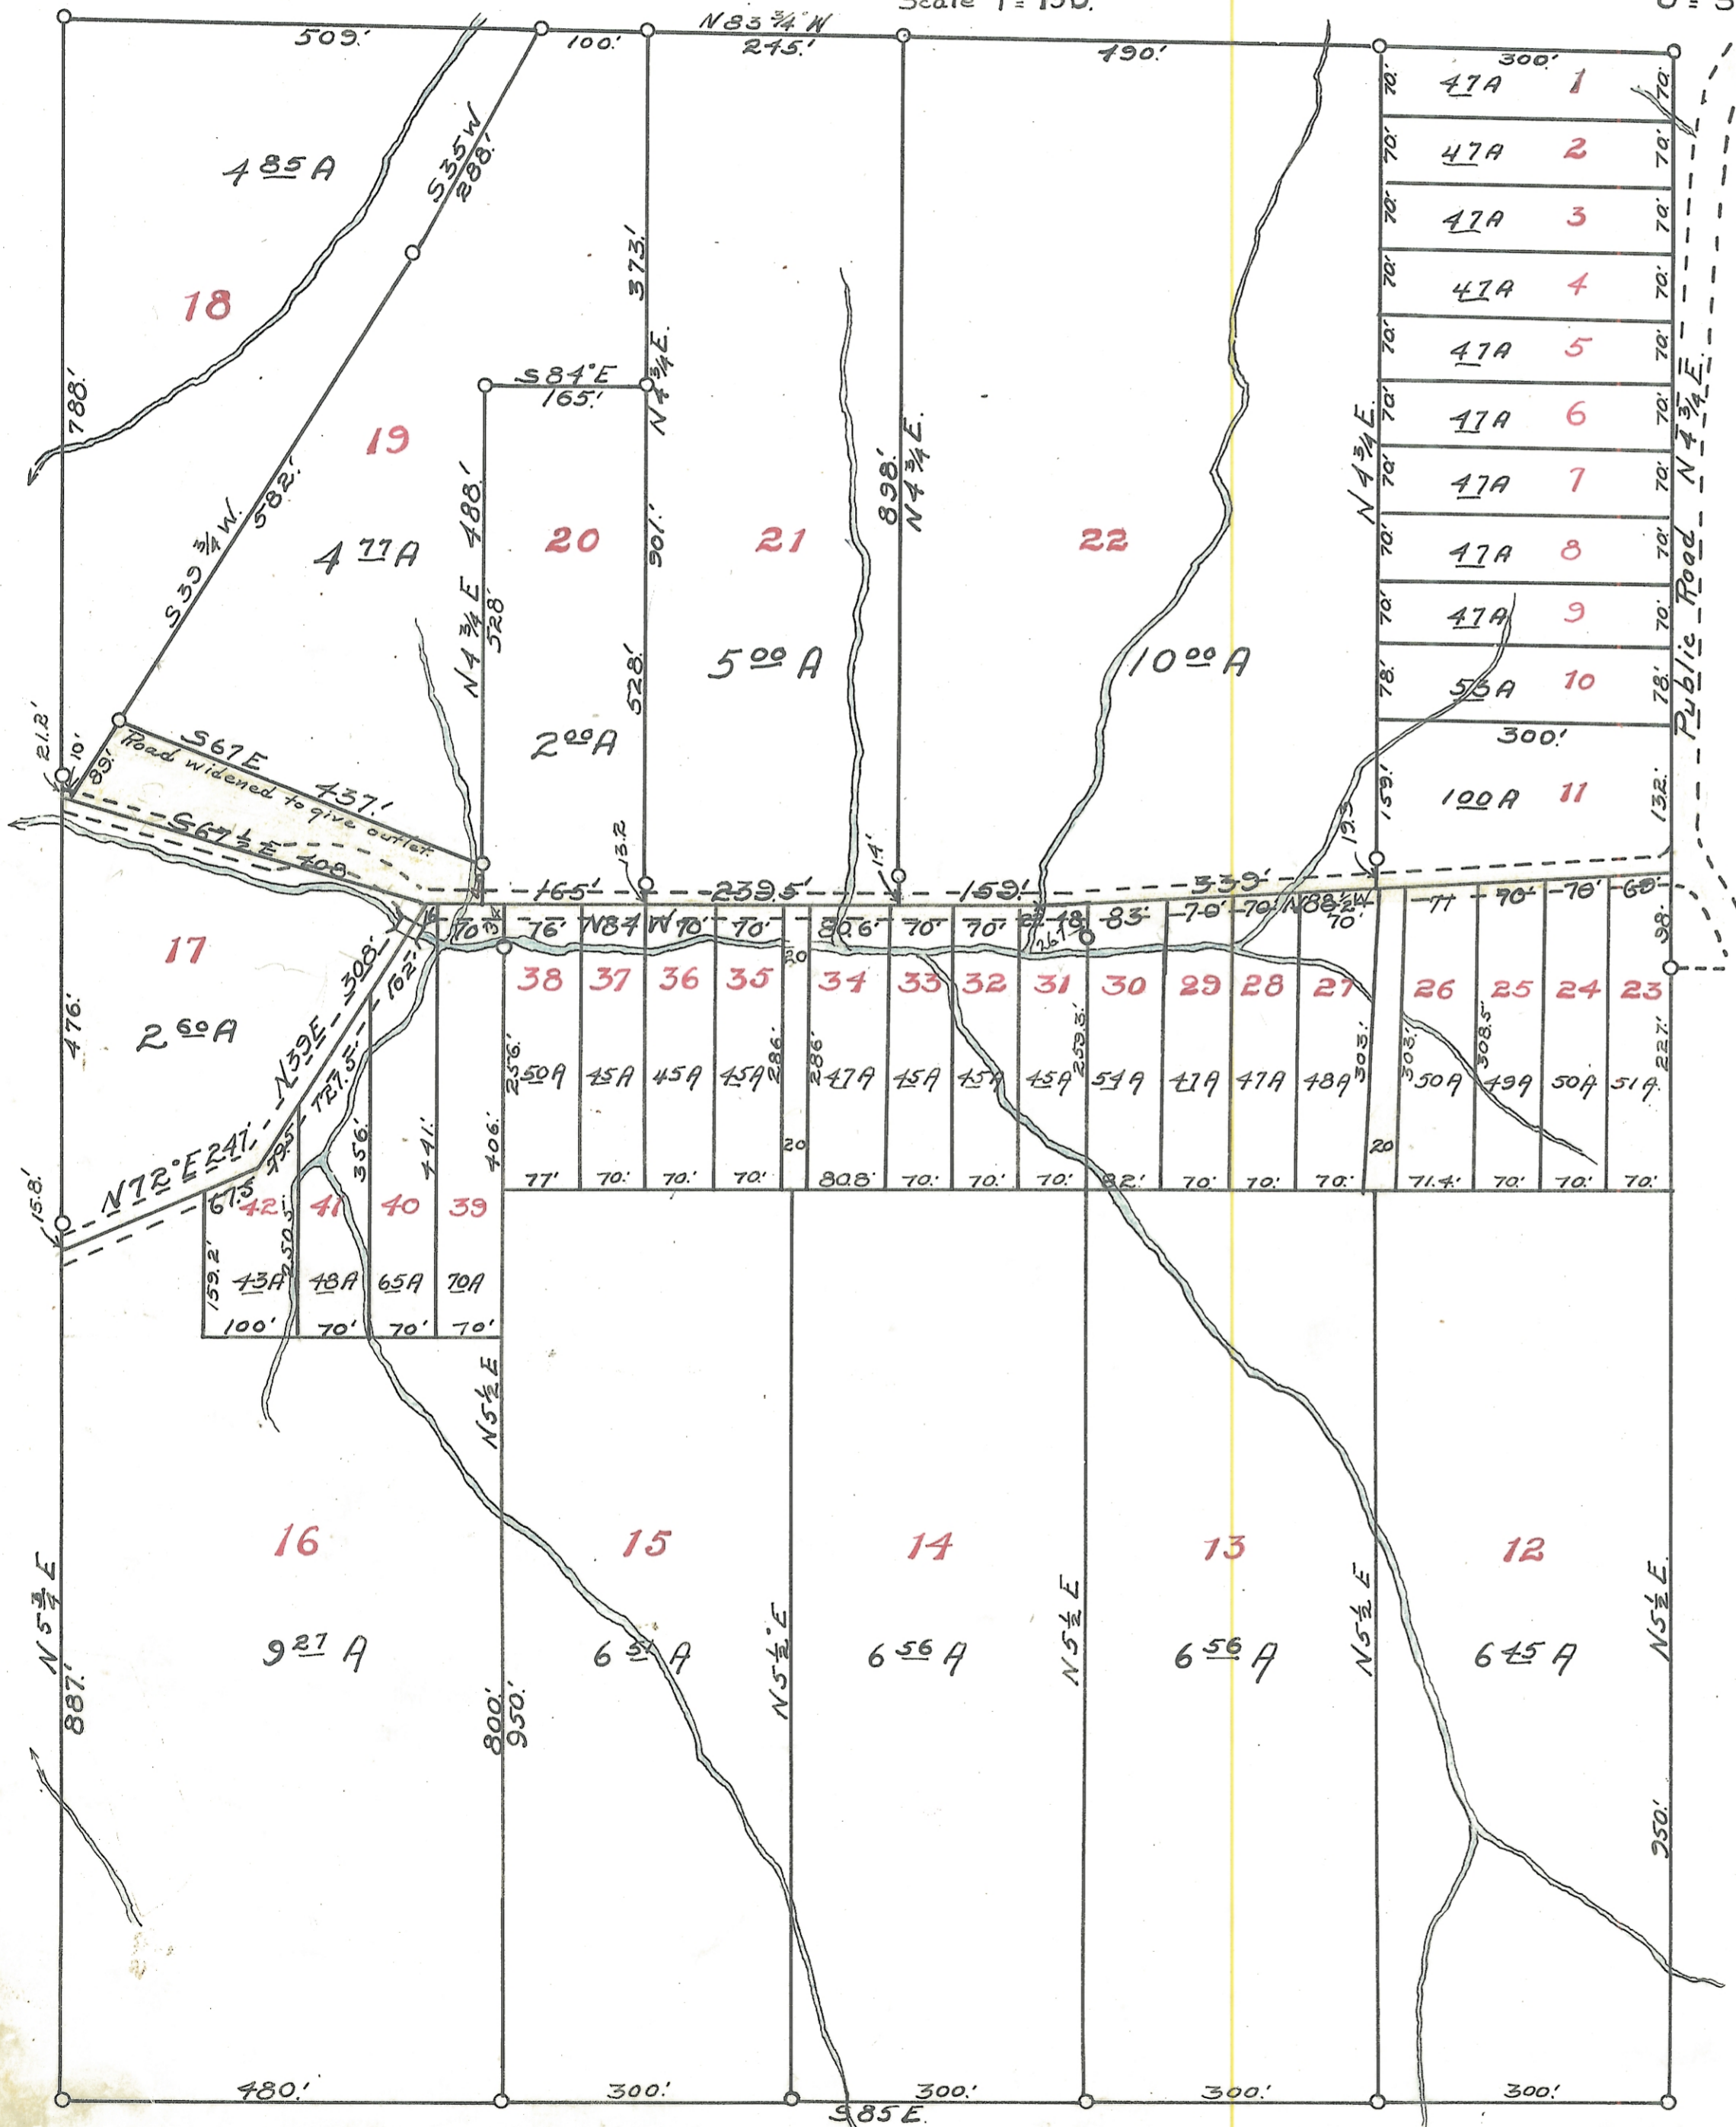

ENVELOPE: 274B

ELLIOTTVILLE  
SECTION 14 & 20  
ATHENS TWP

I hereby certify the above plat, and notes to be correct as surveyed by me March 27<sup>th</sup> to 31<sup>st</sup> 1923.  
S.H. Hibbard - Surveyor

Approved September 17 - 1923.  
A.L. Johnson,  
Andrew Murphey,  
J.W. Hawk  
Commissioners of Athens County, Ohio.

I, E.J. Jones, owner of the land delineated on the above plat, acknowledge the making of the same to be my voluntary act and deed.  
E. J. Jones.

On this 20<sup>th</sup> day of September 1923, E.J. Jones owner of the land delineated above, appeared before me a Notary Public in and for Athens County and acknowledged the signing of the above to be his voluntary act and deed.  
L. A. Koons, Notary Public LS.

Approved by me this 21<sup>st</sup> day of September, 1923.  
R. D. Williams,  
Director of Public Service

Transferred September 21<sup>st</sup> - 1923.  
Fred Cornwell - County Auditor

Received, September 28 - 1923 - 9:00 A.M.  
Recorded October 3 - 1923

Elizabeth M. Grant County Recorder  
7/1200