




ENVELOPE: 32B
EAST MEADOW ADDITION -
ATHENS
CONTINUED FROM ENVELOPE 32A

• = 3/4" I.D. x 30" Iron Pipe Set
as shown on plat.
Yellow plastic identification cap
inserted in pipes on subdivision
corners.

E. M. H. T.
INC

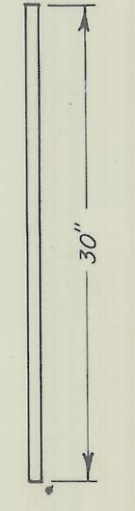

Centerline Curve Data
#1 R=50.00'
Δ=90°00'36"
D=114°35'30"
T=50.01'
C=70.72'
#2 R=50.01'
Δ=89°59'22"
D=114°35'30"
T=49.49'
C=70.70'

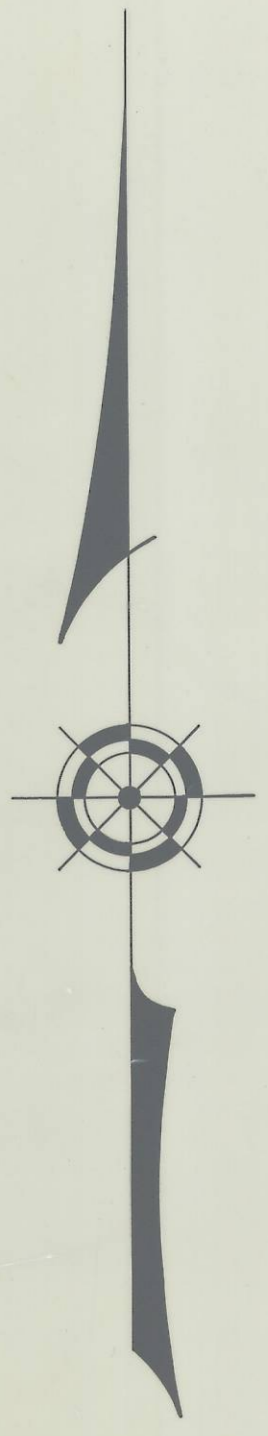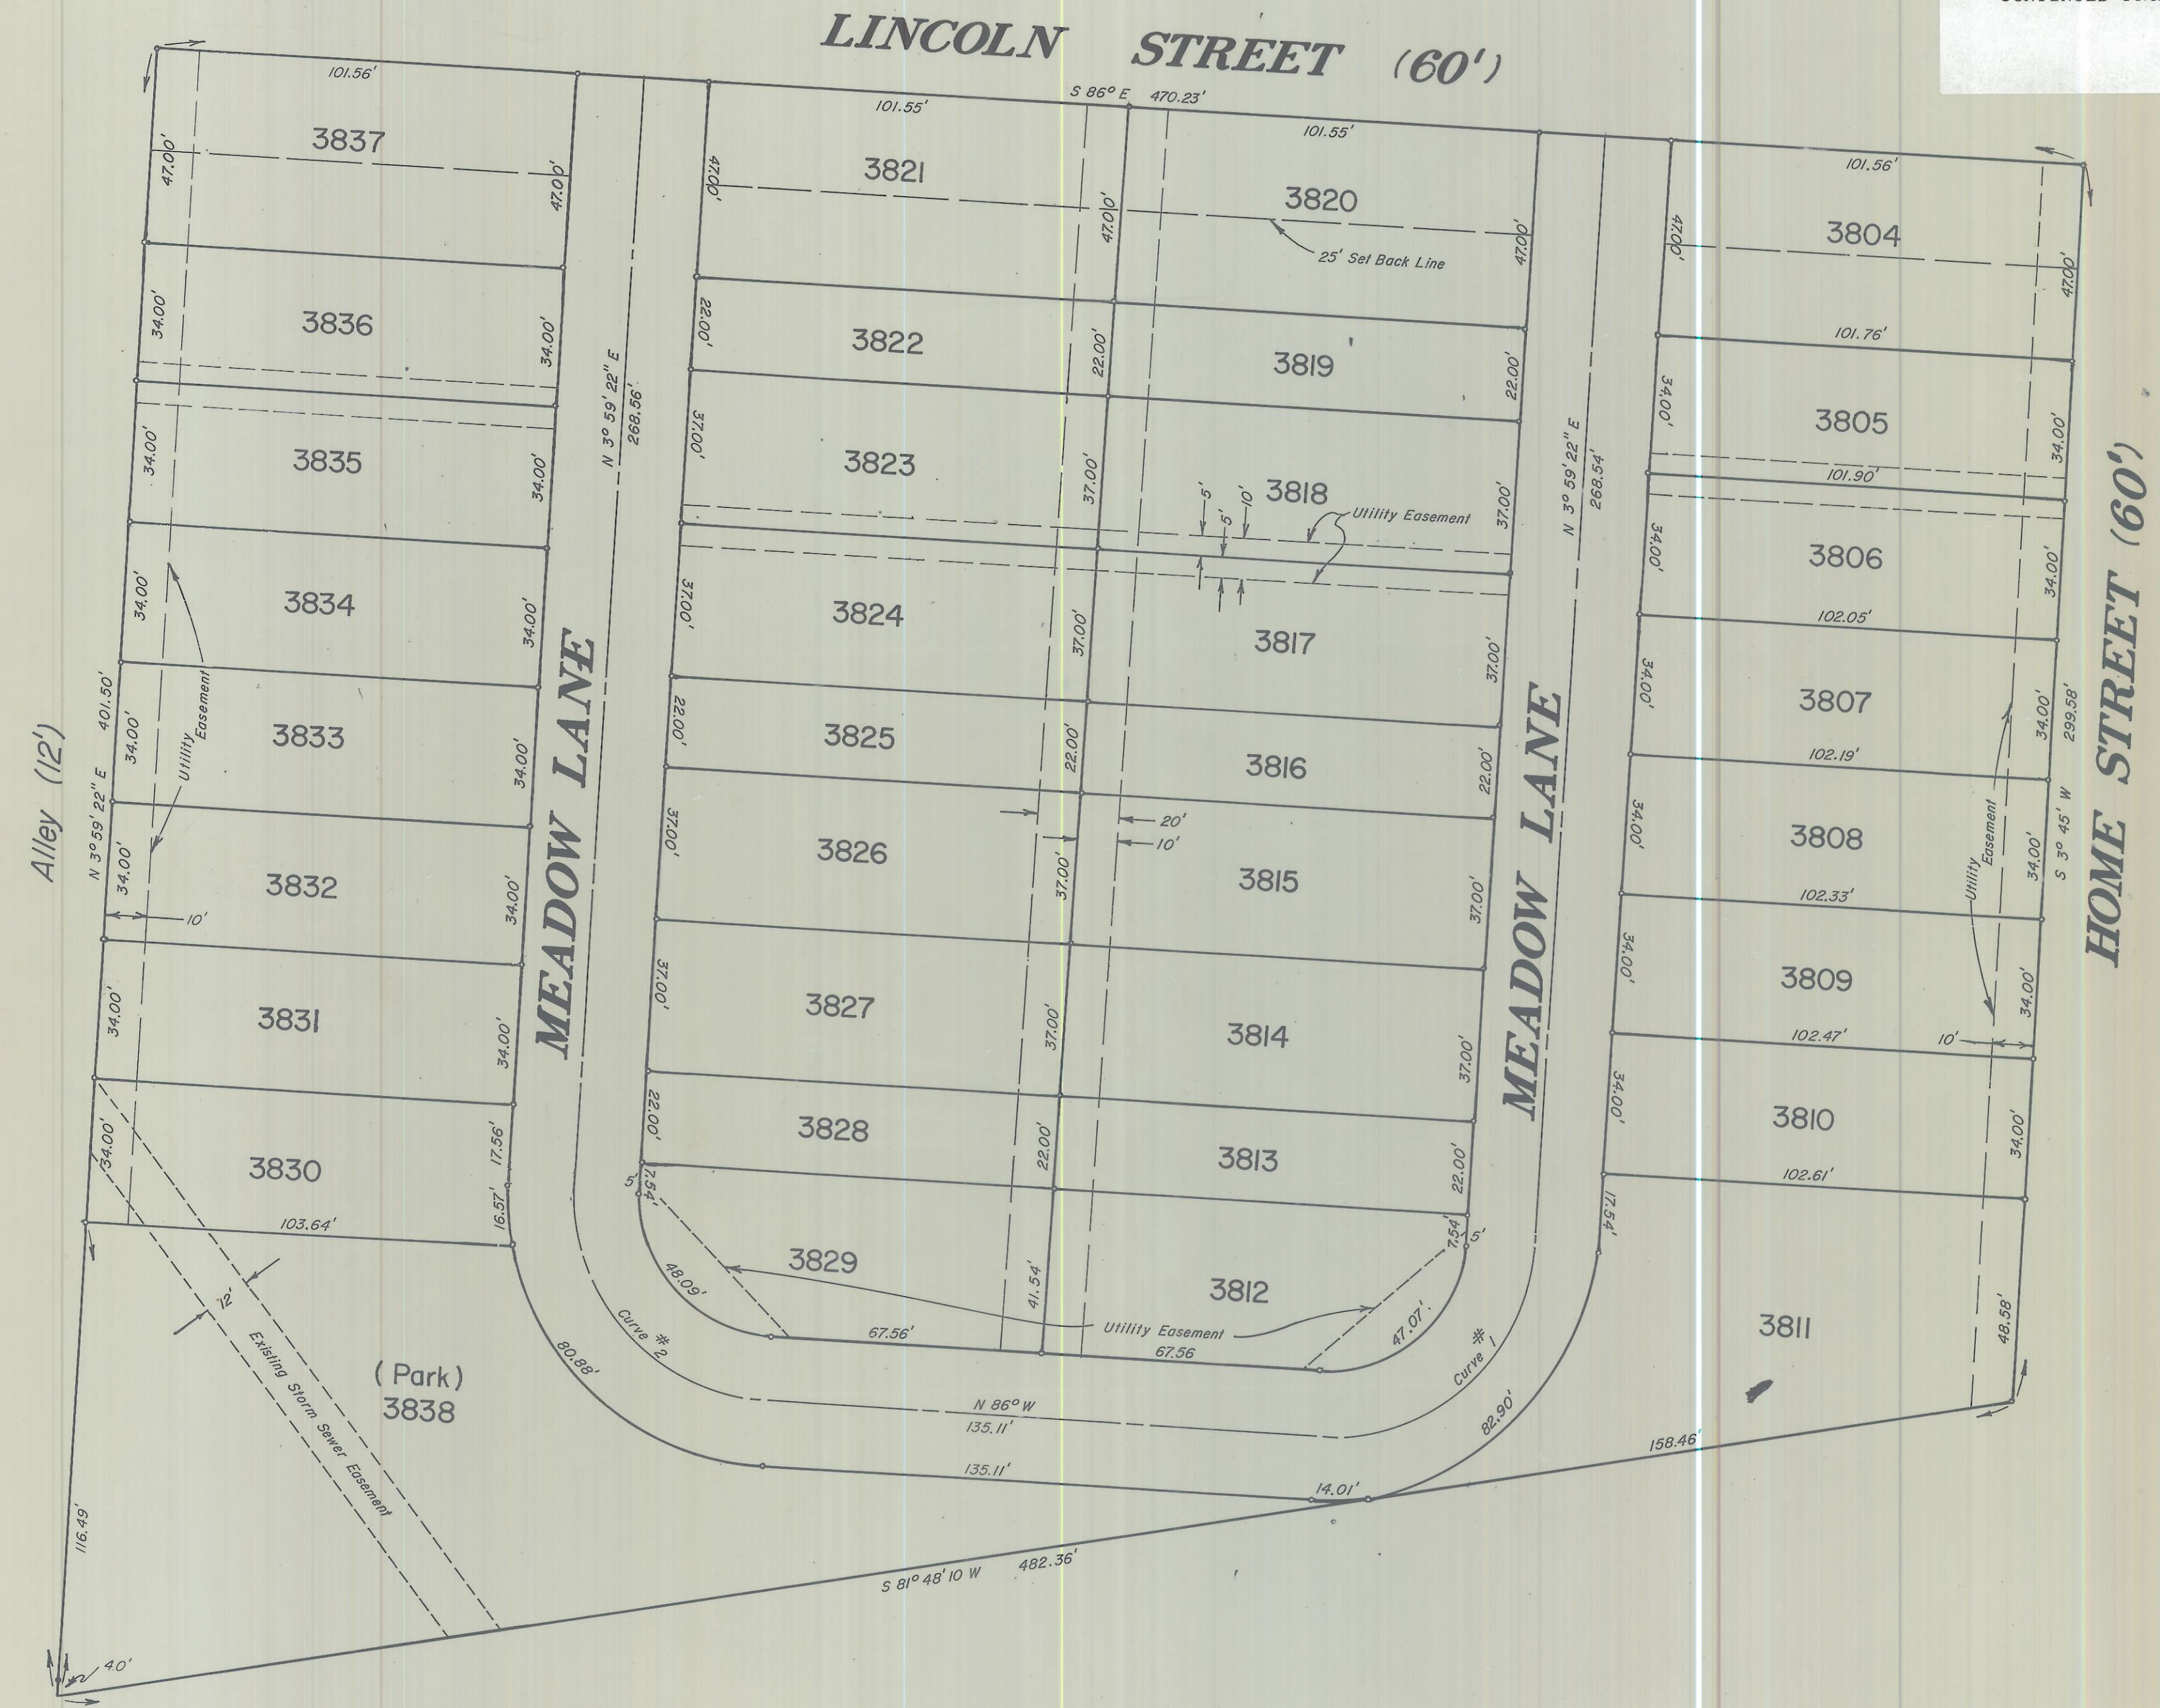

Scale: 1"=30'

All lot lines are parallel to Lincoln Street S 86° E
or parallel to Meadow Lane N 3° 59' 22" E or as
shown on the plat.
Lot 3836 to be deeded to the City of Athens as a park.