

Map of Federal
 Ames Township
 Athens County Ohio

Surveyed by Price Moody C. E.
 1890

Scale 2" = 100

I certify that the Bearings and
 Distances are Magnetic that the distances
 are in feet and that the plat and
 notes are correct

Price Moody Surveyor


State of Ohio Athens Co. ss.
 Personally appeared before me a
 Justice of the Peace of said County
 Royal Fleming and acknowledged
 the signing of the above instrument
 to be his voluntary act and deed
 this 18th day of February 1891
 Royal Fleming J. P. Gibson
 Justice of the Peace

Recorded Feb. 20 1891 at 10.00 AM

Recorded Feb 28 1891

Recorded January 12 1891

Price Moody
 Surveyor

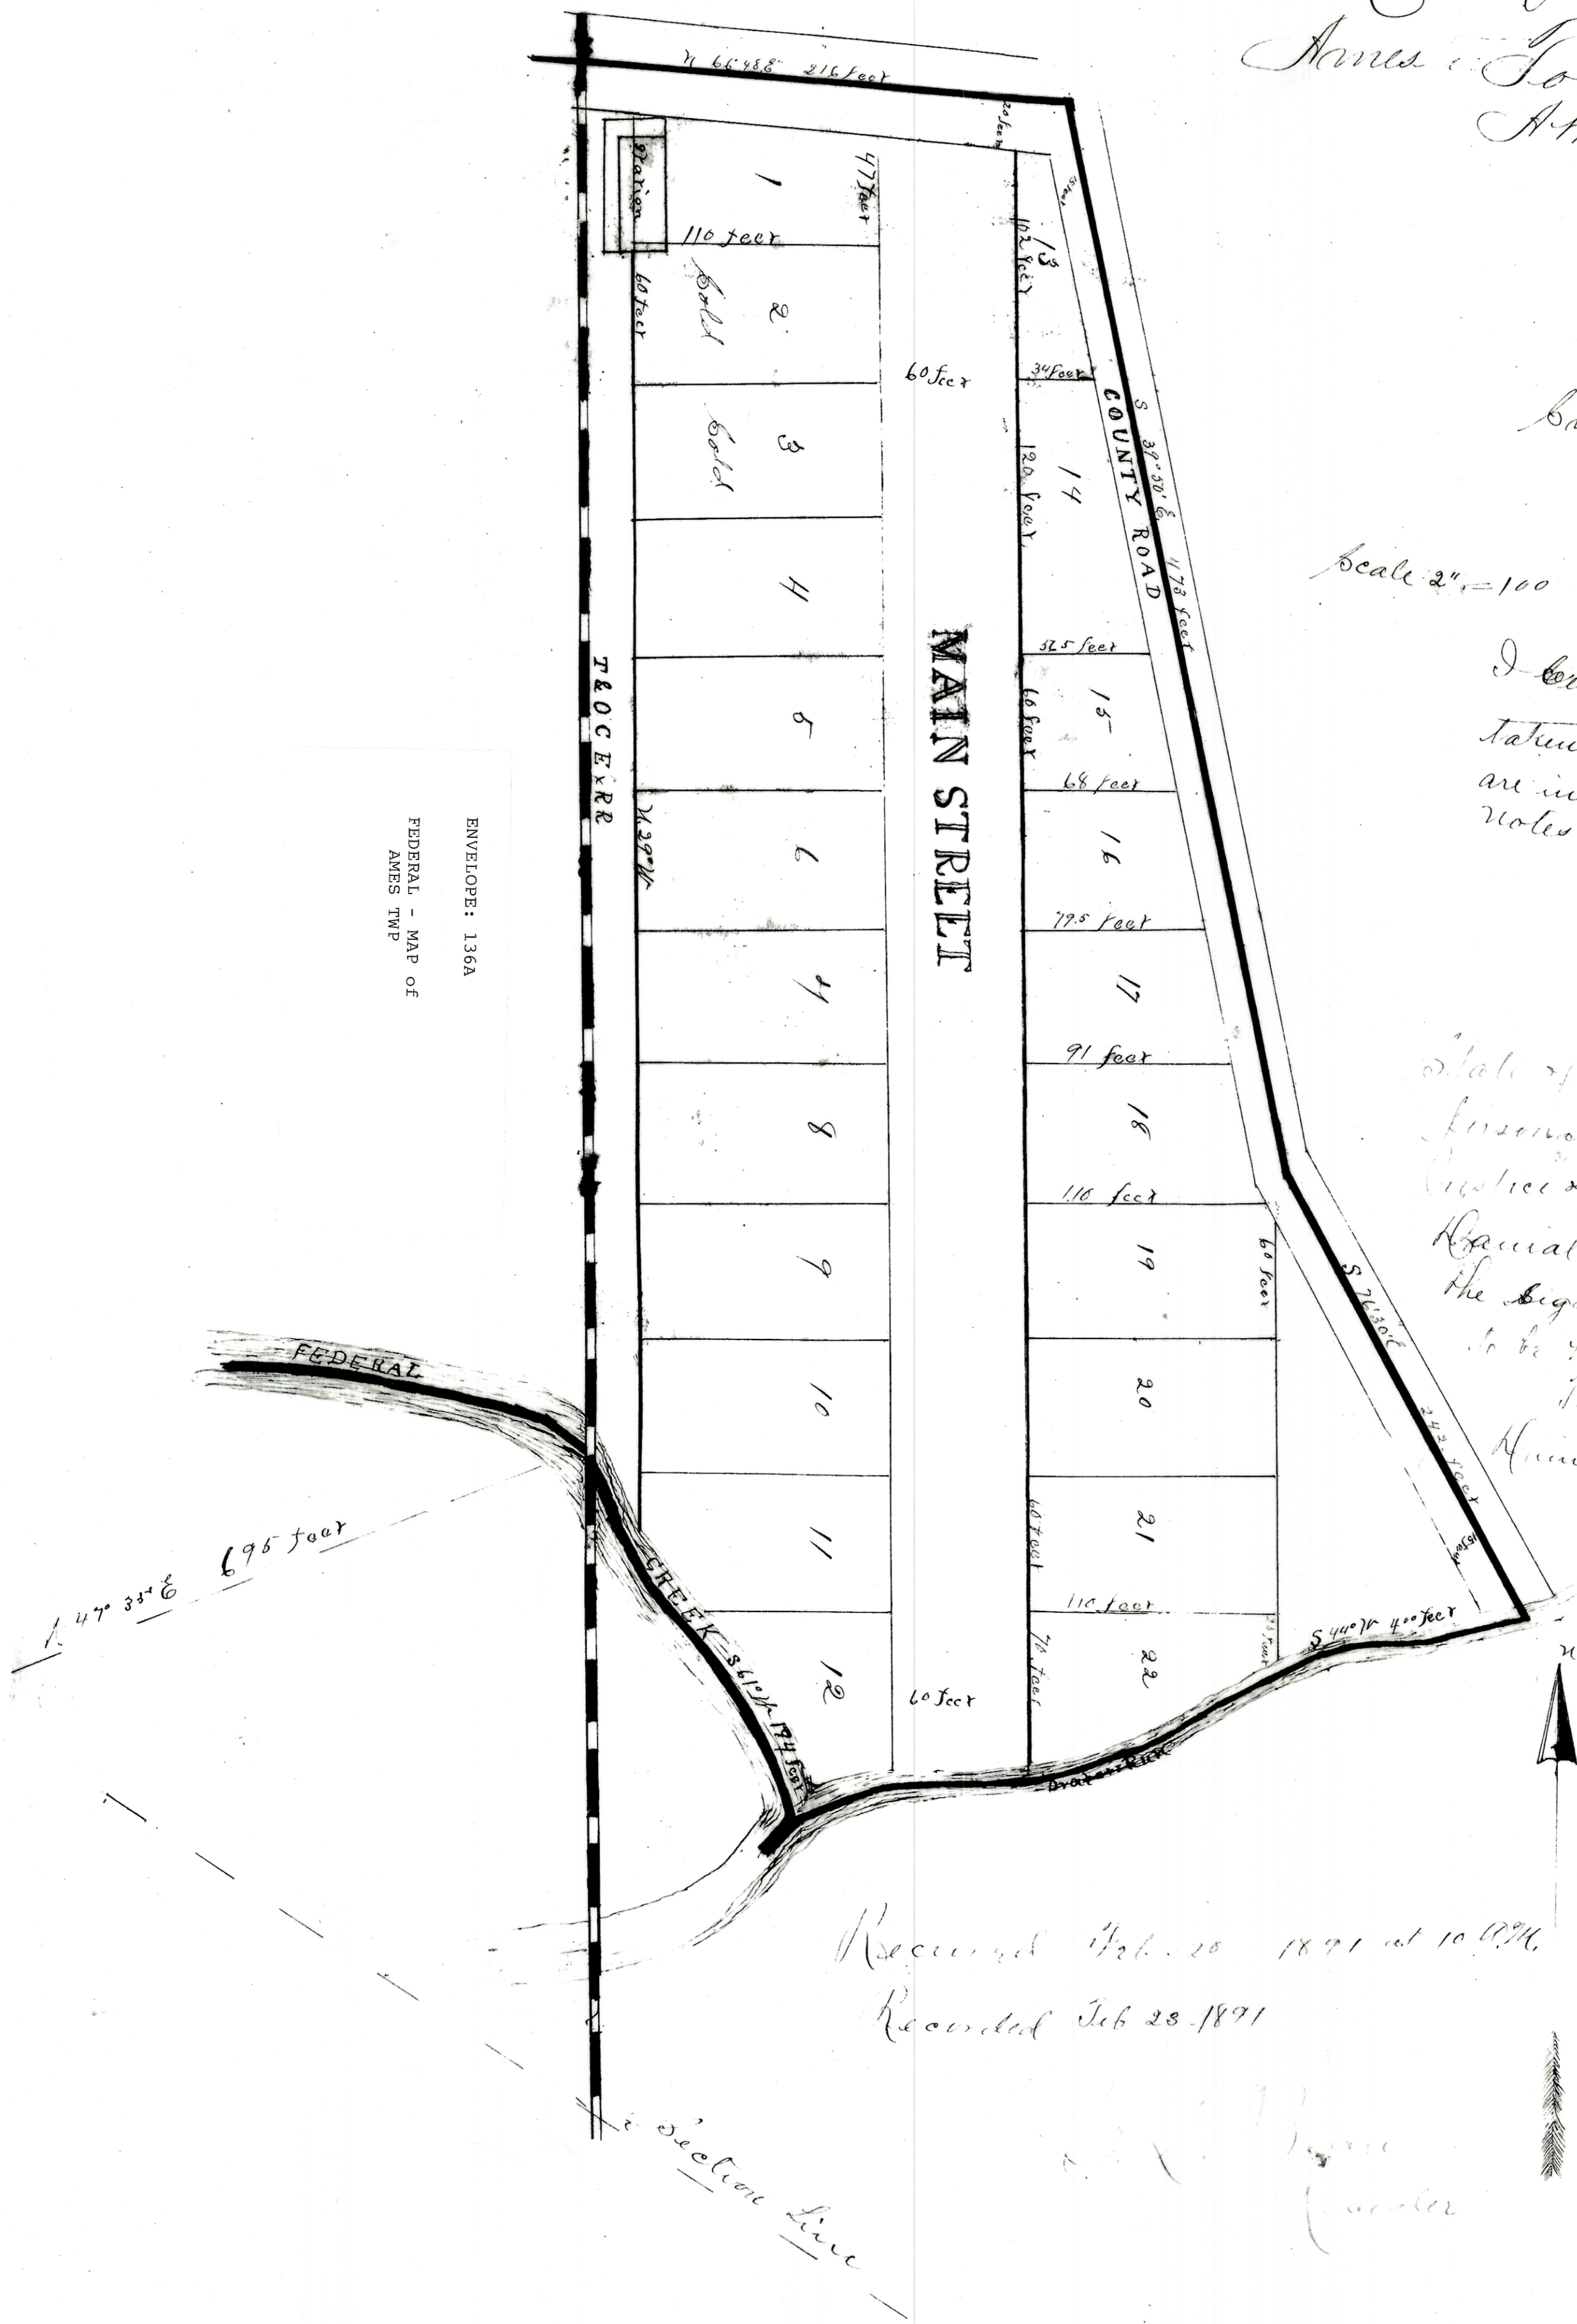

ENVELOPE: 136A
 FEDERAL - MAP OF
 AMES TWP

Section line