


ENVELOPE 322-B
FLORENCE BOBO SUB.

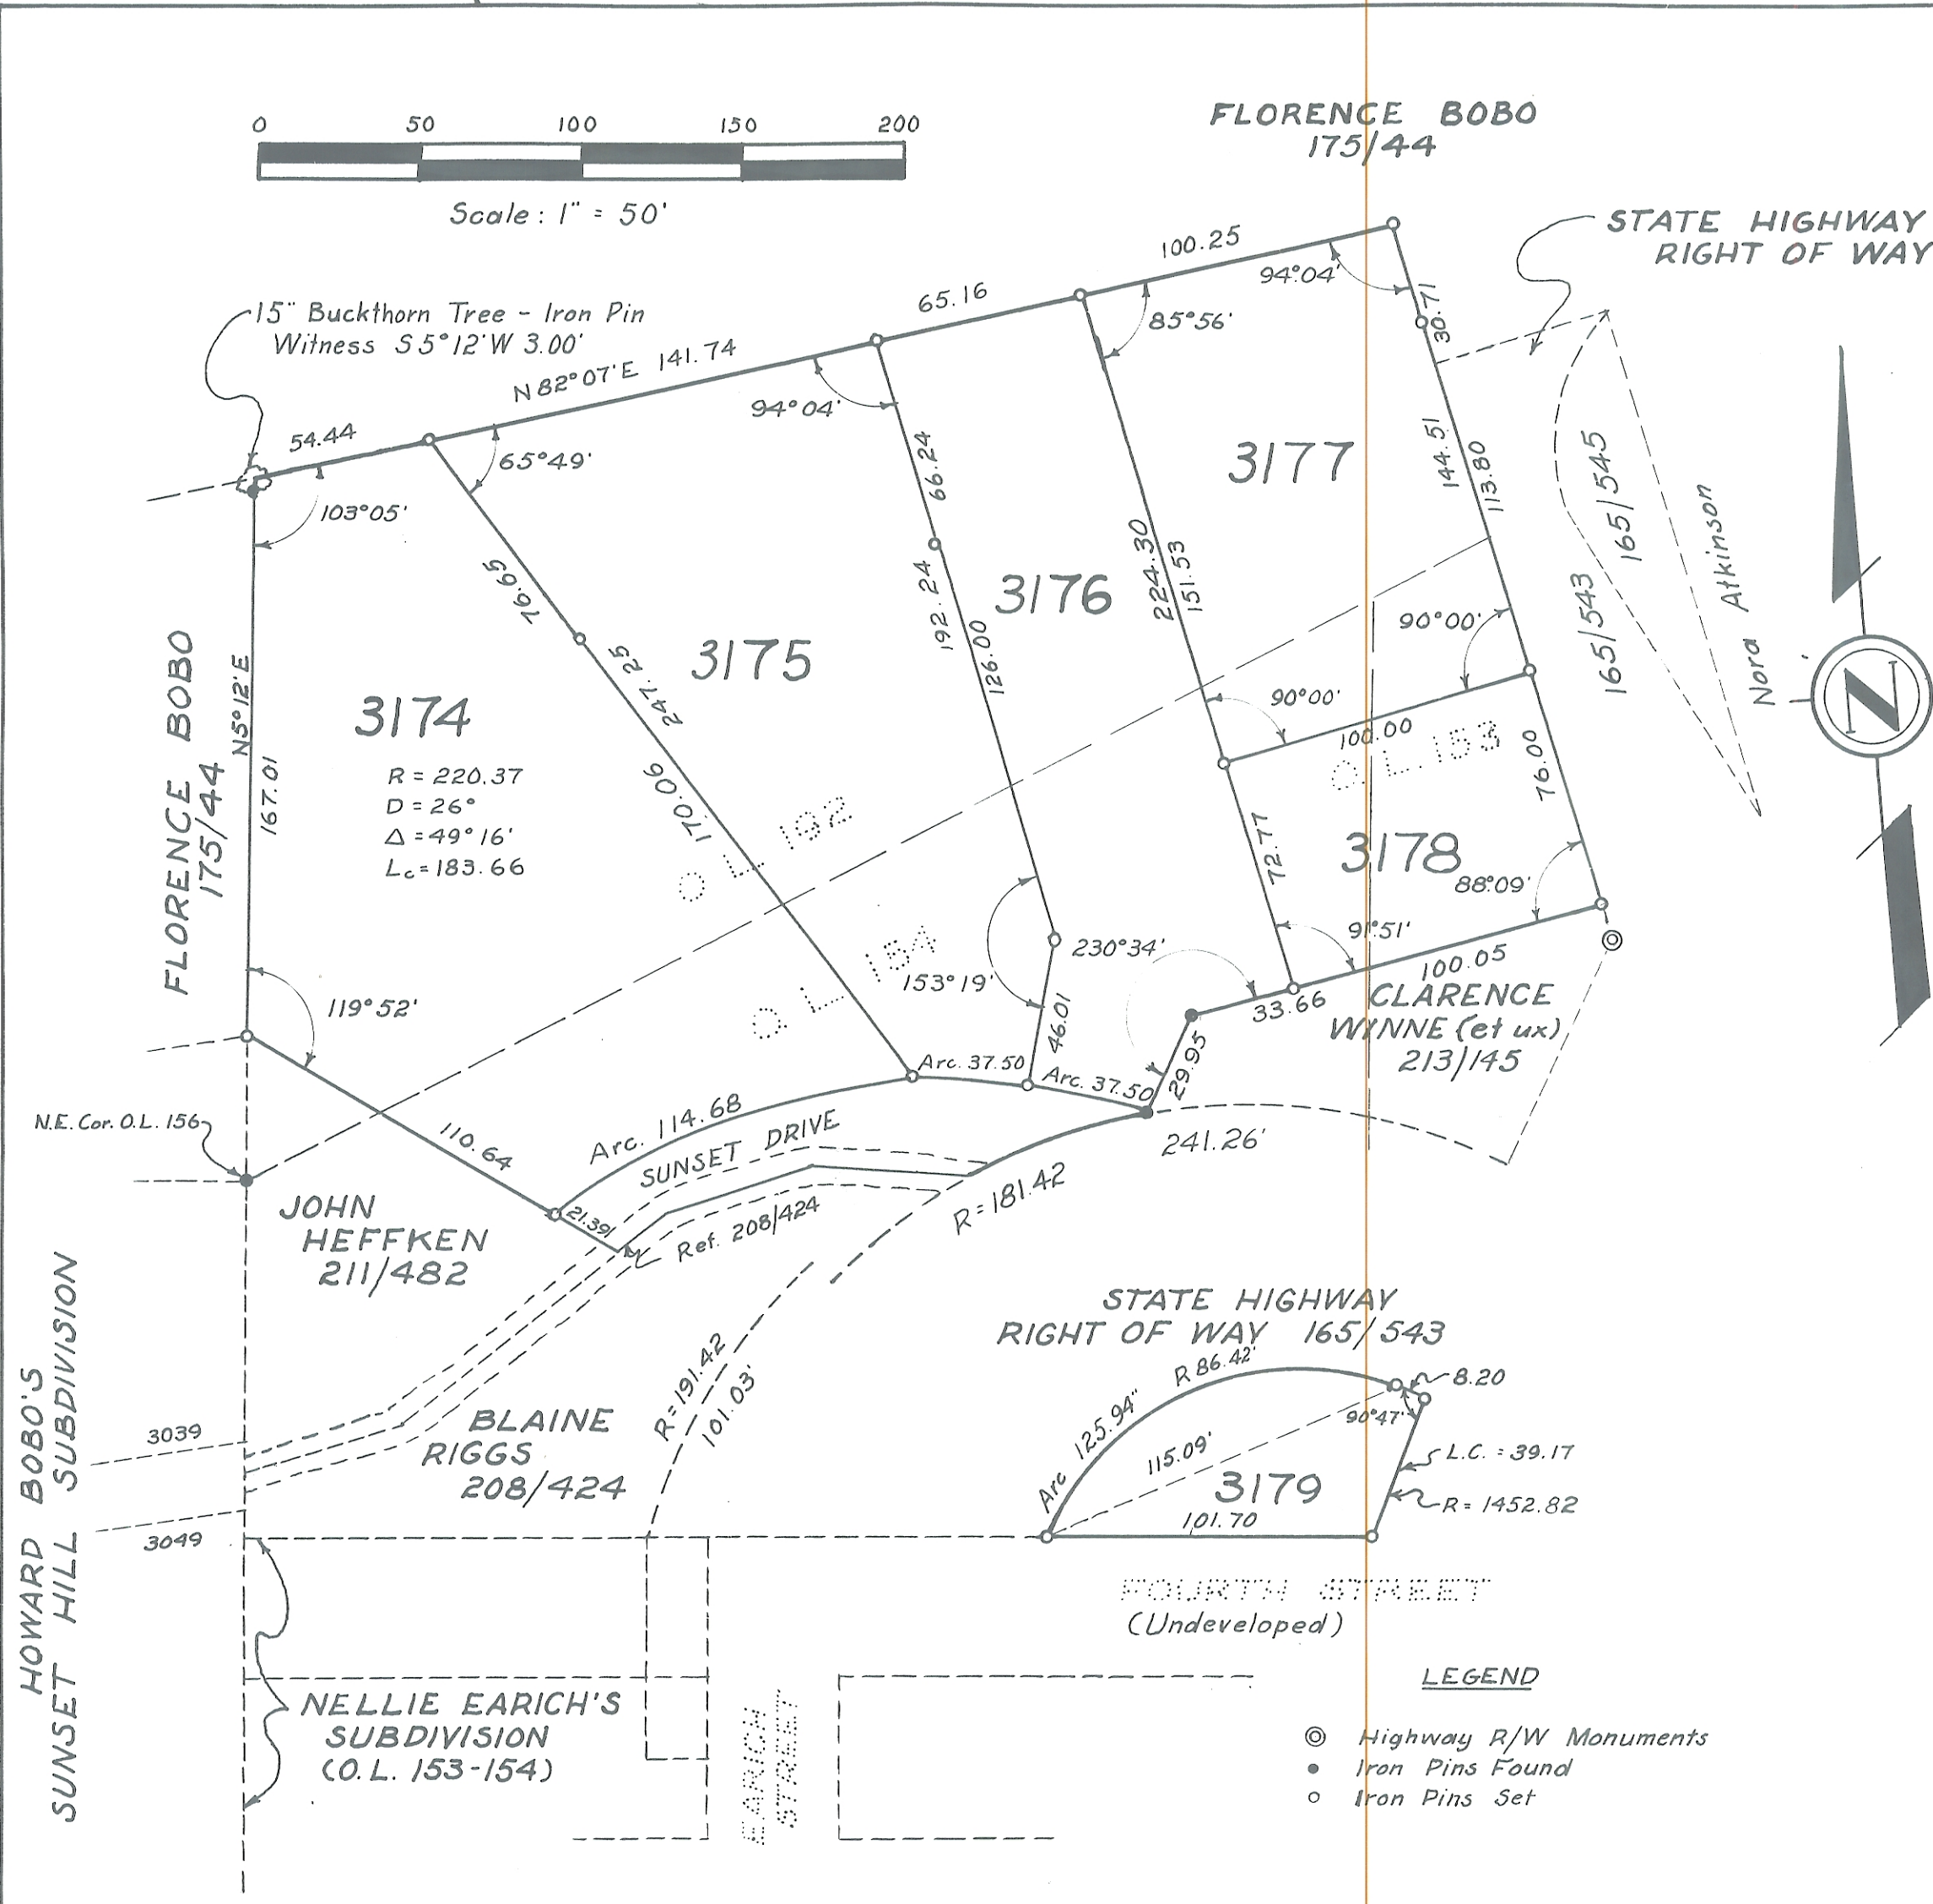

THE FLORENCE BOBO SUBDIVISION

IN PARTS OF OUT LOTS 153, 154, & 192
THE CITY OF ATHENS, OHIO

CLARK & SHEETER
REG. SURV.

I hereby certify this to be a true and correct plat of the Florence Bobo Subdivision of part O.L. 192, 153, & 154 as surveyed by us in March of 1955; containing 2.11 acres in lots and 0.05 acres in streets.

Geo. W. Clark
Reg. Surv. # 2364

Know all men by these presents that I, Florence Bobo, sole owner of lands delineated on this plat, do hereby acknowledge the making of this plat to be my voluntary act and deed, and do hereby dedicate the streets shown hereon to the public use from this day forward.

Florence Bobo

State of Ohio }
County of Athens } ss
Before me, a notary public in and for the County of Athens personally appeared Florence Bobo, who acknowledged signing of the above instrument to be her voluntary act and deed, in witness whereof I have signed my name and affixed my notarial seal this 1st day of April, the year of our Lord 1955.

Pauline A. Conkey
Notary Public, Athens Co., Ohio
My commission expires Nov. 22, 1957

Approved April 4, 1955

Fred H. Beckler
Director of Public Service

Transferred April 23, 1955

Received for Record April 25, 1955, 1:35 P.M.
Recorded Vol. Page 1955

Accepted by Council of the City of Athens by Ordinance No. 1250 passed by council April 18, 1955

J. W. Whaley
County Auditor, Athens County, Ohio

Claudis E. Chappel
County Recorder, Athens County, Ohio

O. G. Houck
Clerk of City Council

33084

16.00