


323

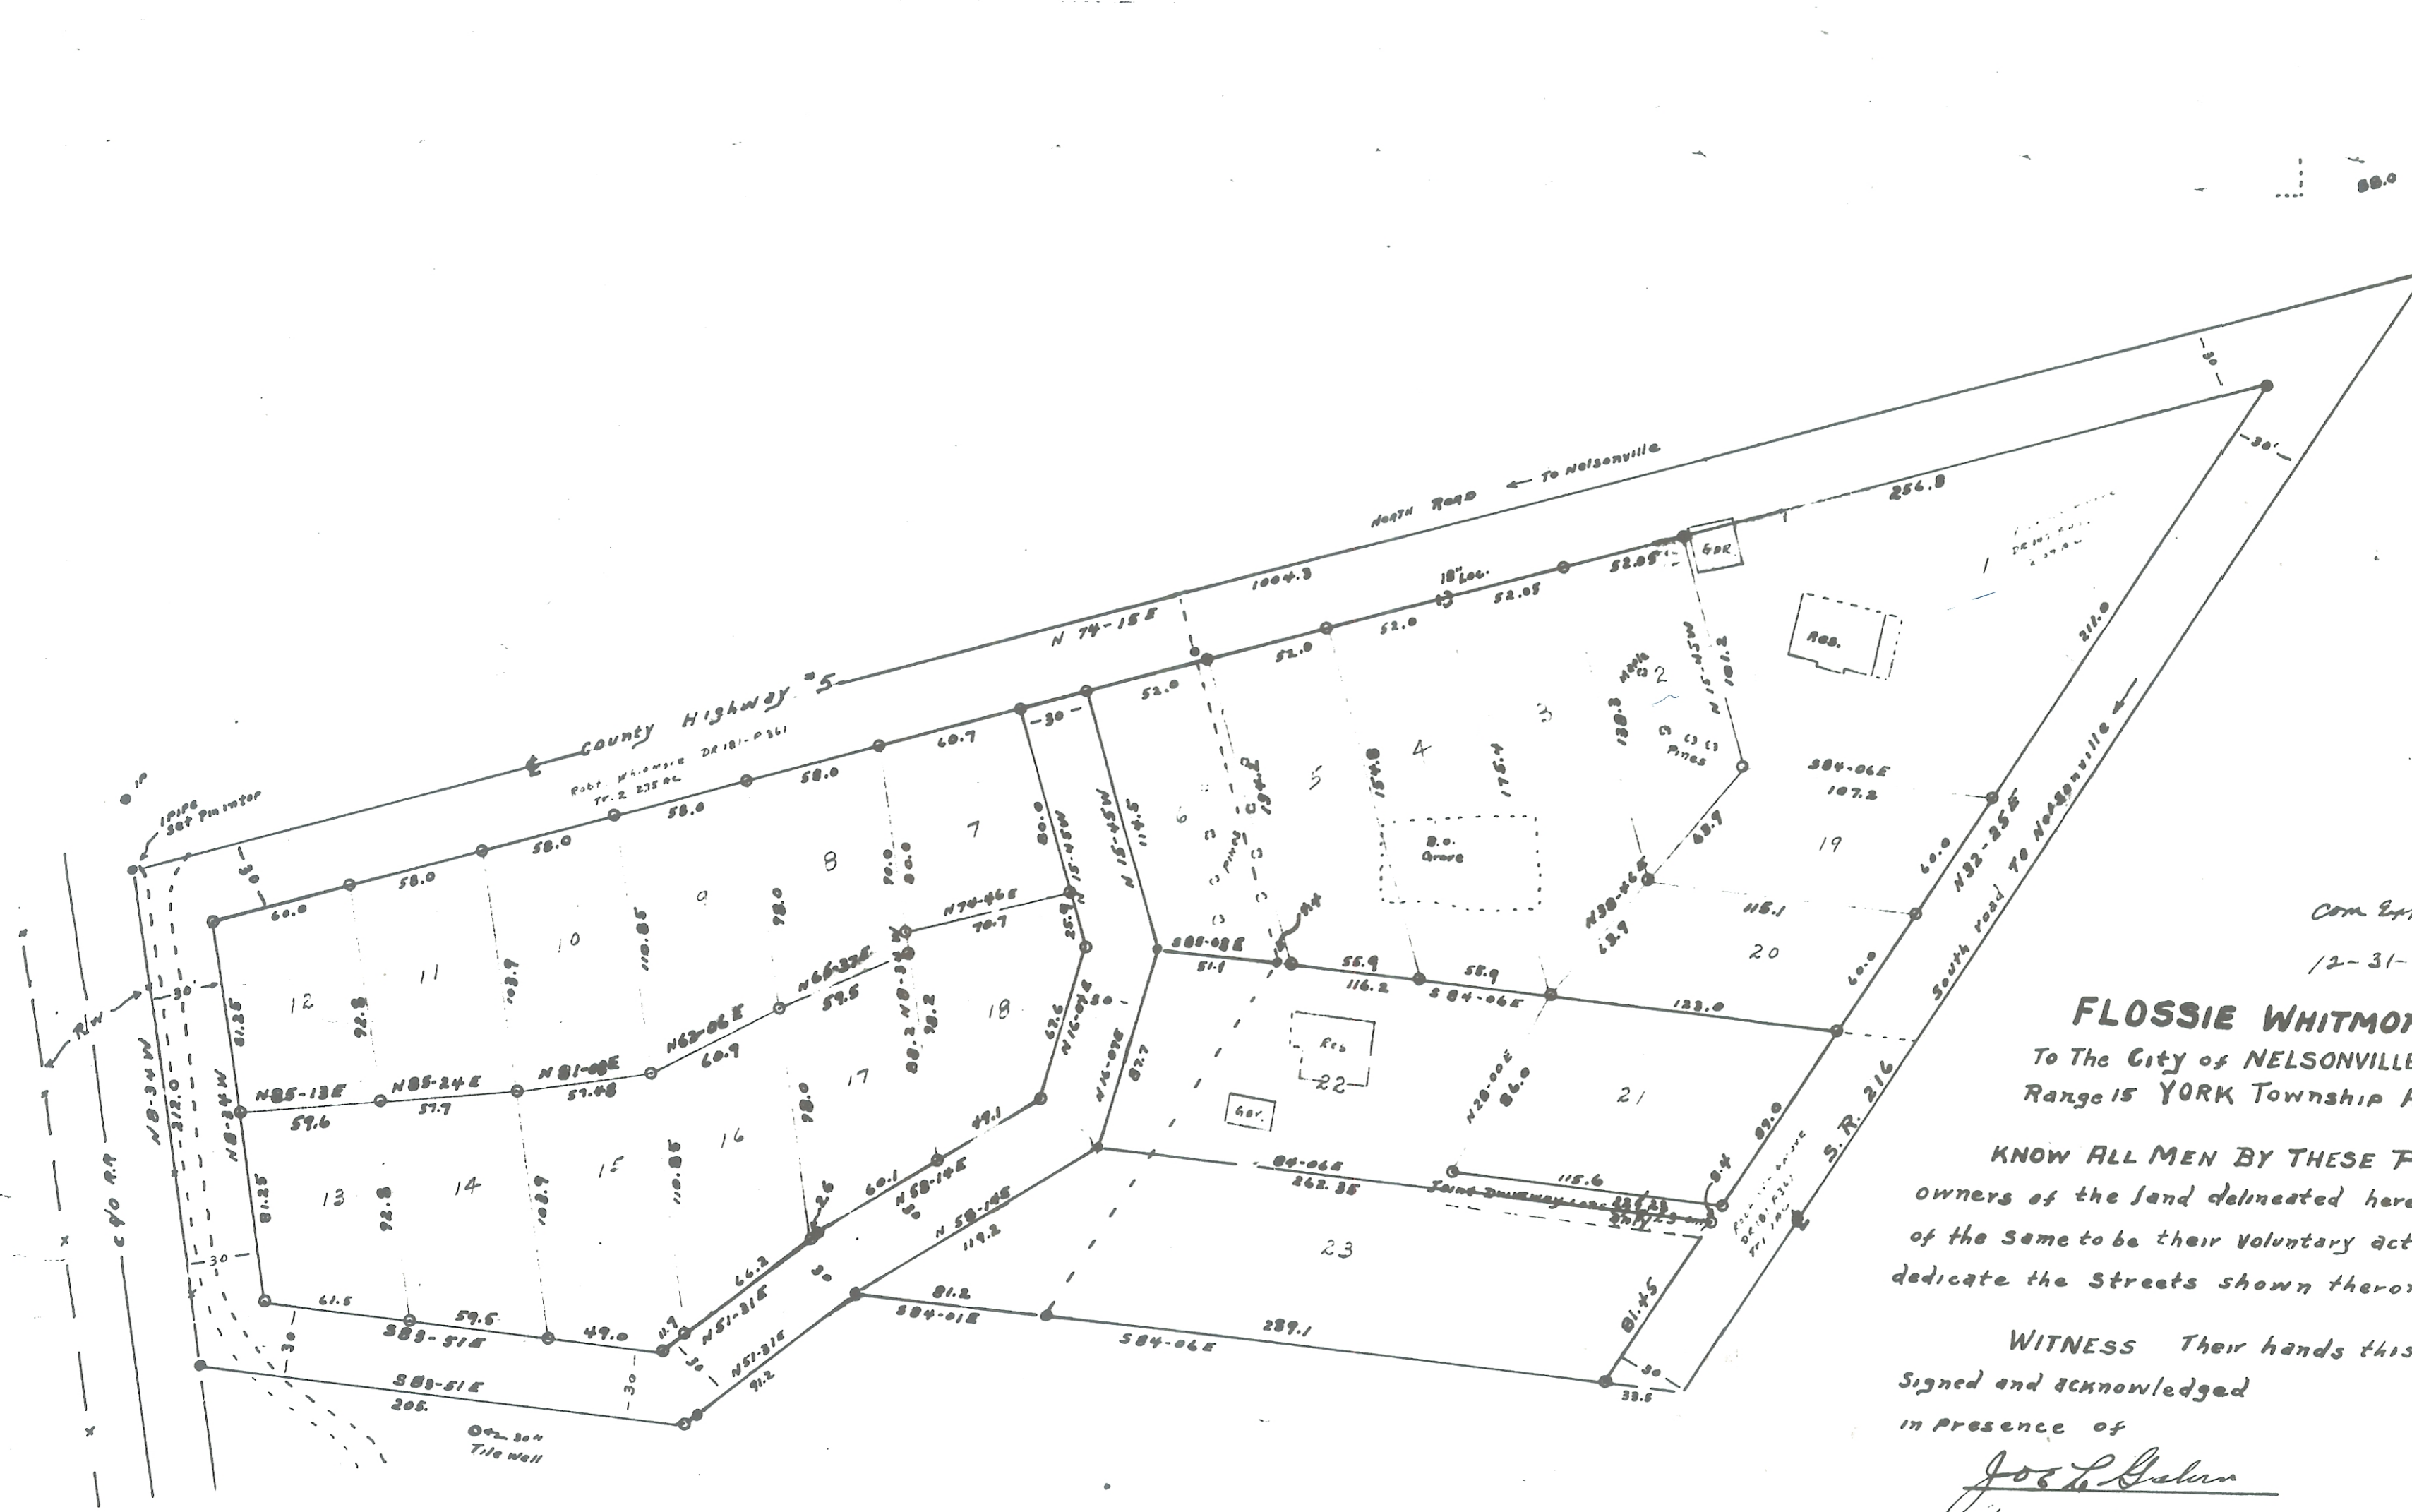

LEGEND
 Scale 1" = 50'
 ● Iron Pins found
 ○ Iron Pins Set

This Plat Completed March 8 1957
 I, hereby certify this Plat to be correct as surveyed by me, March 1957, and contains 4.21 Acres in Lots, and 1.09 Acres in streets

Joe L. Galbraith
 Notary Public
 Reg. Sur. 1684

Certified to before me a Notary Public this 11 day of March 1957

Com Exp. 12-31-59
 George Schumann
 Notary Public
 Justice of the Peace

FLOSSIE WHITMORE'S - SYLVANIA - ADDITION
 To The City of NELSONVILLE OHIO Located in Section 12 Township 12 Range 15 YORK Township Athens County OHIO.

KNOW ALL MEN BY THESE PRESENTS: That we, the undersigned owners of the land delineated hereon, do hereby acknowledge the making of the same to be their voluntary acts and deeds, and do hereby dedicate the Streets shown thereon to and for public use forever

WITNESS Their hands this 20th day of March 1957
 Signed and acknowledged

in Presence of
 Flossie B. Whitmore
 Frank B. North
 Eugene North

STATE OF OHIO, County of ATHENS SS.
 Before me a Notary Public in and for the STATE of OHIO, personally appeared the above named, each of whom acknowledged that they did sign the foregoing instrument and that the same is their free act and deed.

IN TESTIMONY WHEREOF, I have hereunto subscribed my name and fixed my Notarial Seal this 20th day of March 1957

Com Exp. 12-31-59
 George Schumann
 Notary Public
 Justice of the Peace



Accepted by the COUNCIL, of the City of NELSONVILLE OHIO by Ordinance No. 2-5A

Enacted February 17, 1957
 Clerk of Council

TRANSFERRED under date of Feb 20 1958
 J. W. Whaley
 ATHENS COUNTY AUDITOR

Received for Record under date of FEB 21 1958
 Recorded under date of MAR. 5, 1958
 in Volume No. 7 Page No. 323
 Plat records of ATHENS COUNTY OHIO
 ATHENS COUNTY Recorder

ENVELOPE: 346B
 FLOSSIE WHITMORE'S-SYLVANIA ADDITION
 NELSONVILLE

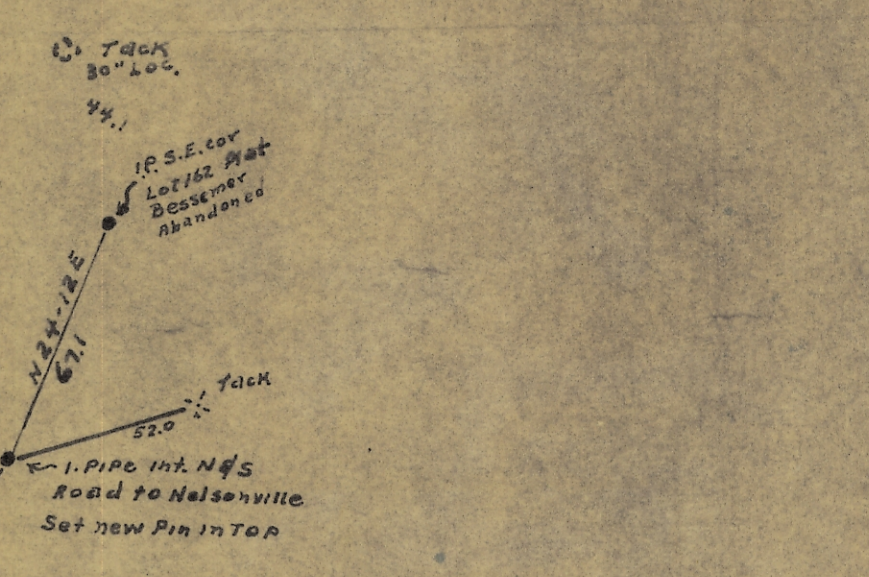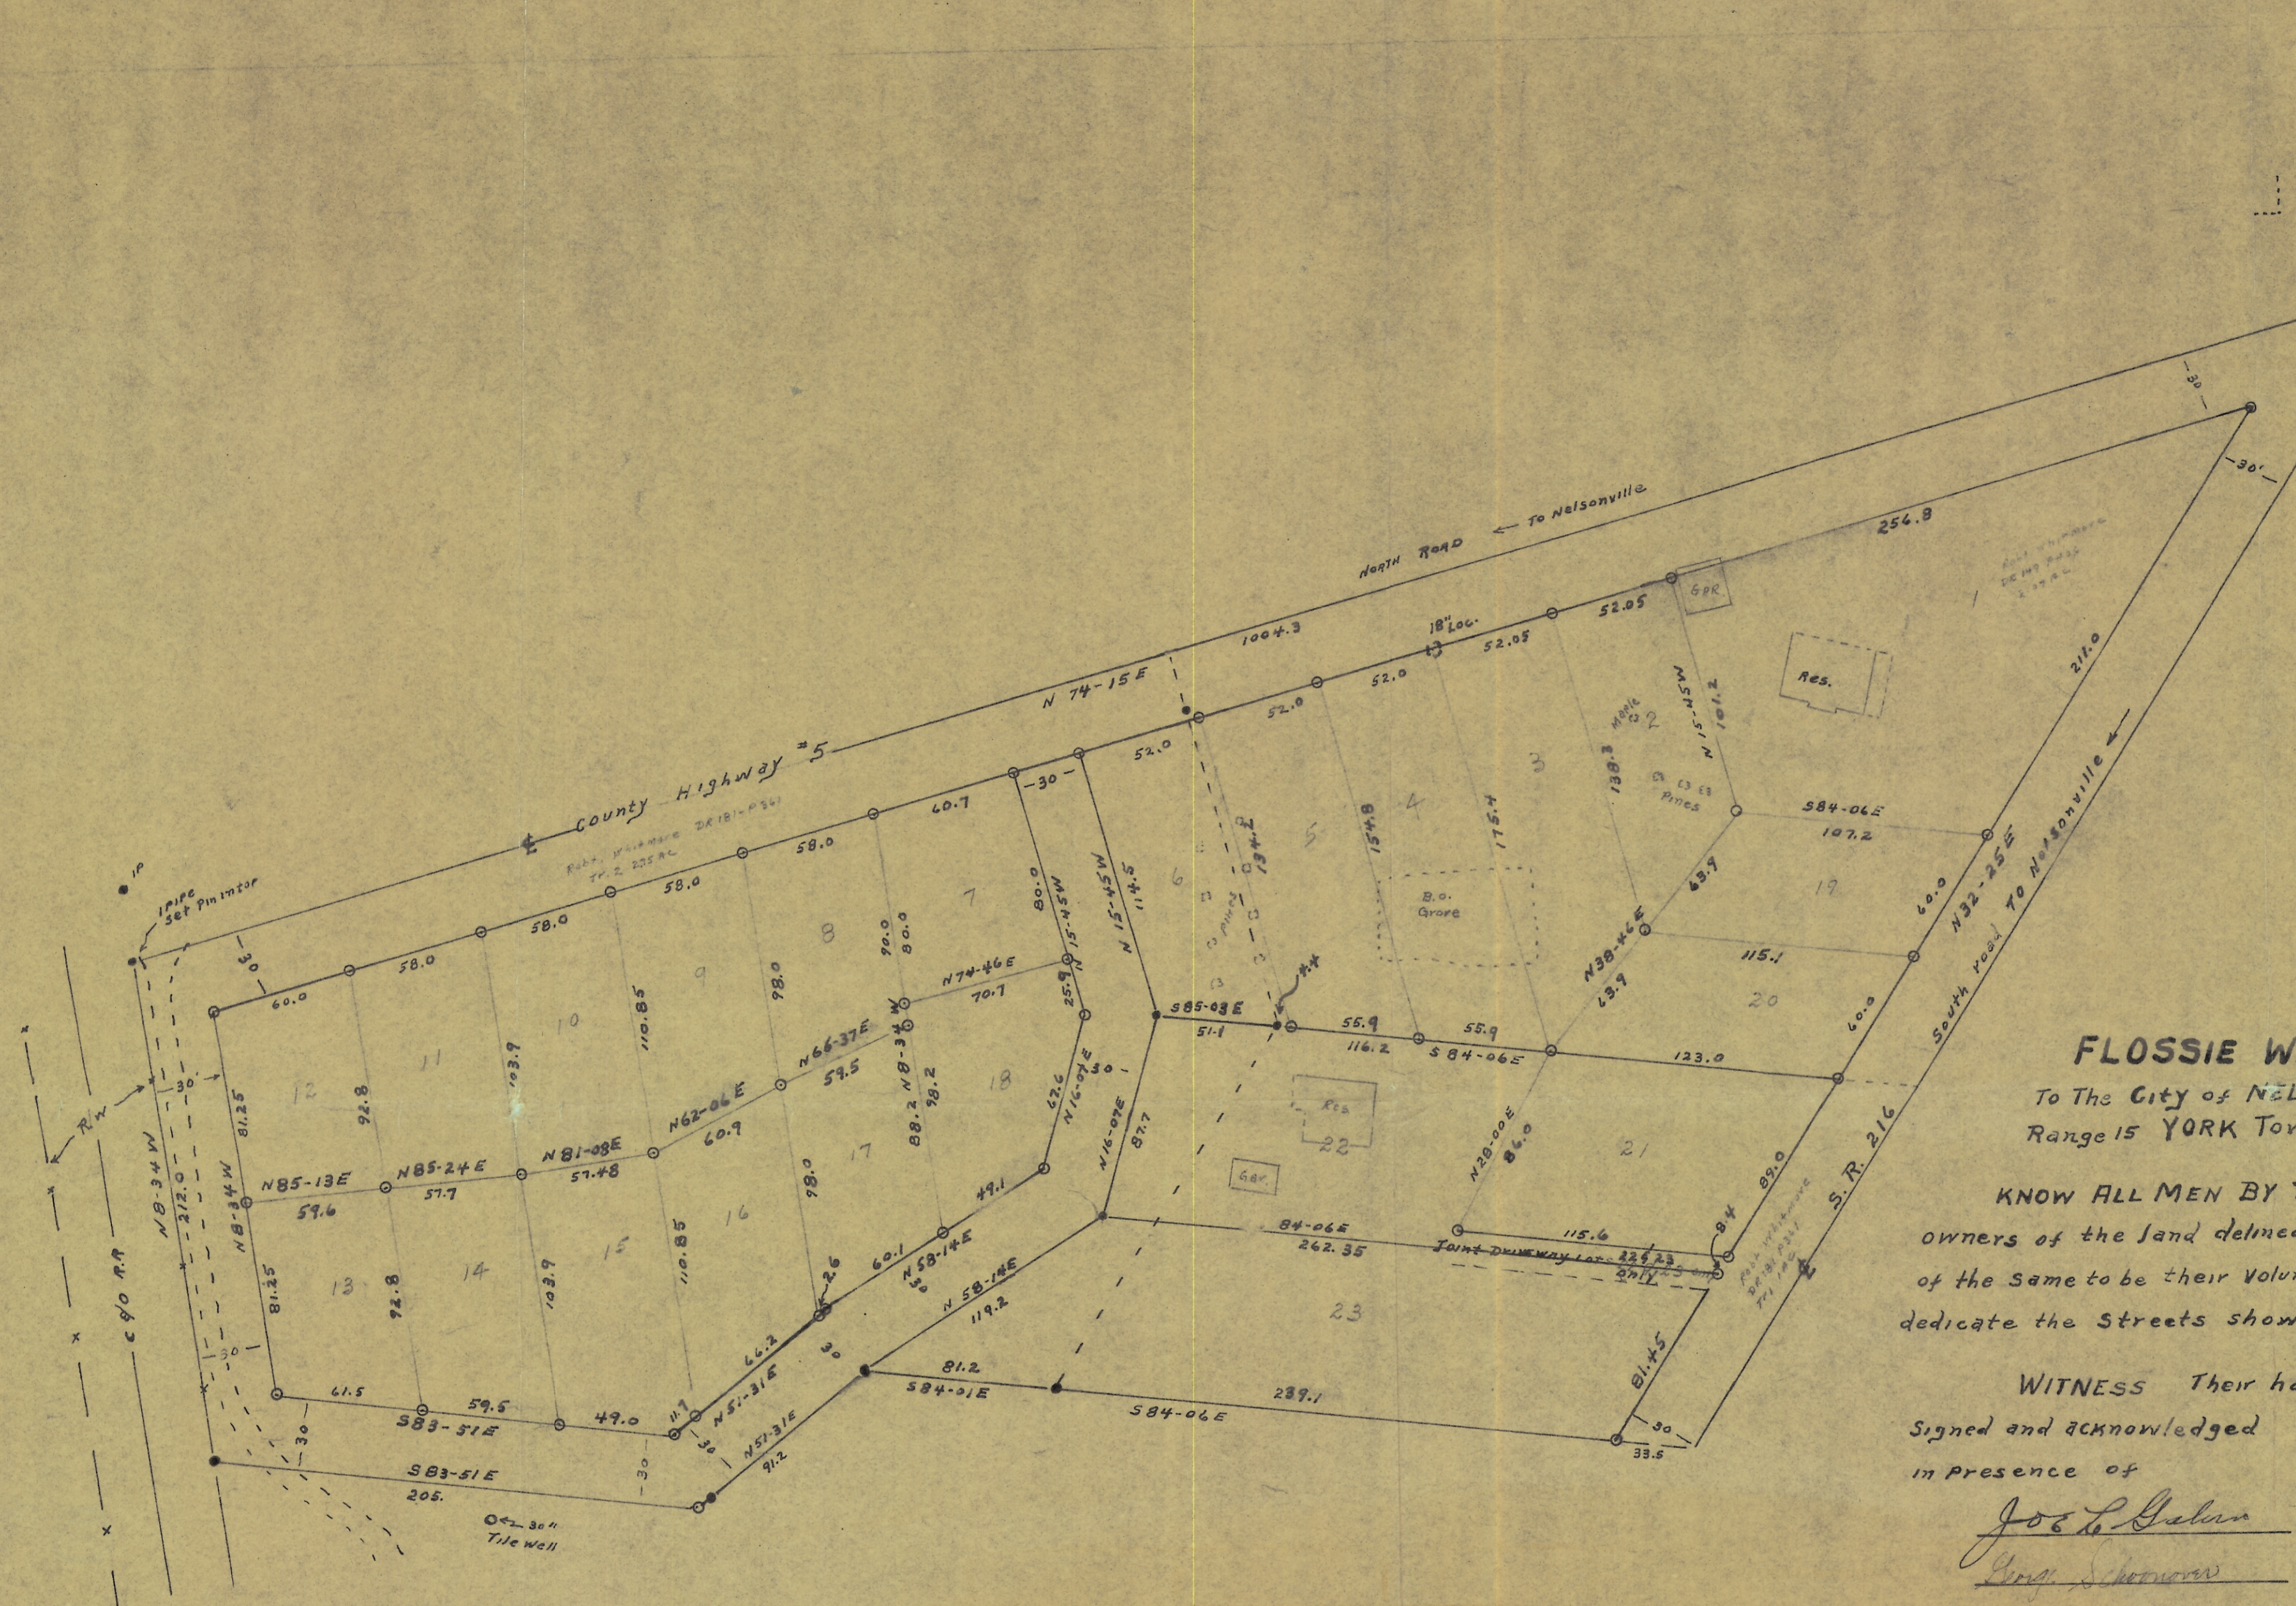

LEGEND
 Scale 1" = 50'
 ● Iron pins found
 ○ Iron pins set
 This Plat Completed March 8 1957
 I, hereby certify this Plat to be correct as surveyed by me, March 1957, and contains 4.21 Acres in Lots, and 1.84 Acres in streets

Joe L. Galvin
 Reg. Sur. 1684
 Certified to before me a Notary Public this 11 day of March 1957

COM. Exp. 12-31-59
 George Schomrowski
 NOTARY PUBLIC
 Justice of the Peace

FLOSSIE WHITMORE'S - SYLVANIA - ADDITION
 To The City of NELSONVILLE OHIO Located in Section 12 TOWNSHIP 12 Range 15 YORK Township Athens County OHIO.

KNOW ALL MEN BY THESE PRESENTS: That we, the undersigned owners of the land delineated hereon, do hereby acknowledge the making of the same to be their voluntary acts and deeds, and do hereby dedicate the Streets shown thereon to and for public use forever

WITNESS Their hands this 11th day of March 1957
 Signed and acknowledged in presence of
 Flossie B. Whitmore
 Frank B. North
 Inogene North

STATE OF OHIO, County of ATHENS S.S.
 Before me a NOTARY PUBLIC in and for the STATE of OHIO, personally appeared the above named, each of whom acknowledged that they did sign the foregoing instrument and that the same is their free act and deed.

IN TESTIMONY WHEREOF, I have here unto subscribed my name and fixed my NOTARIAL Seal this 20th day of March 1957
 COM. Exp. 12-31-59
 George Schomrowski
 NOTARY PUBLIC STATE OF OHIO
 Justice of the Peace

Accepted by the COUNCIL, of the City of NELSONVILLE OHIO by ORDINANCE No. 2-58
 Enacted February 17, 1958
 Clerk of Council.

TRANSFERRED under date of Feb 20 1958
 J. W. Whaley
 ATHENS COUNTY AUDITOR.

Received for Record under date of FEB 21 1958
 Recorded under date of _____
 in Volume No. _____ page No. _____
 plat records of ATHENS COUNTY OHIO
 ATHENS COUNTY Recorder