


ENVELOPE: 239B
FRANK J. HILLS ADDITION
CANAANVILLE

Frank J. Hills
addition to Canaanville O.

Located in Fraction 2, Canaan Twp Athen Co. O.
All lots are at right angles to the streets and alleys.
Area of addition = $3\frac{1}{16}$
Scale, 100ft = One inch.
Surveyed Nov. 21, 1912.

I hereby certify this plat and notes to be correct.
J.P. Baker Surveyor

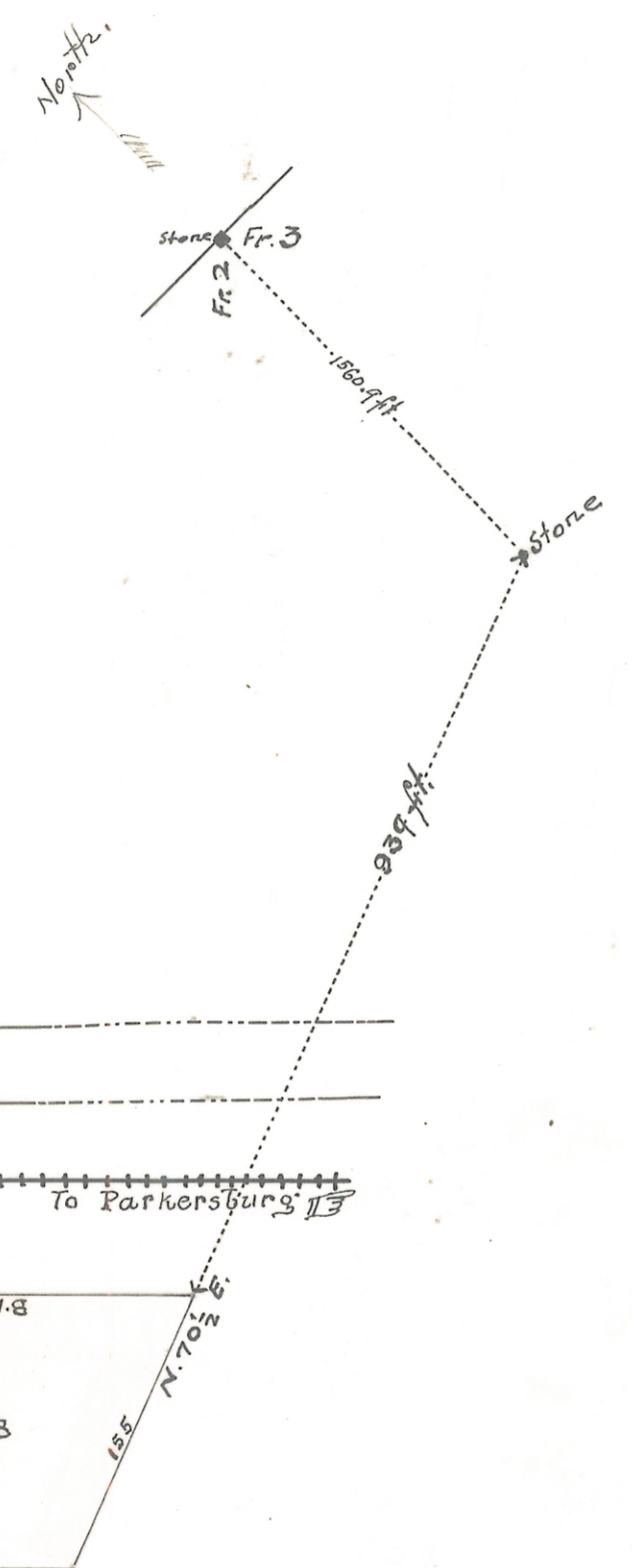

Know all men by these presents that Frank J. Hill does hereby dedicate the streets and alleys shown hereon adjoining and abutting on lot numbered from One to Eighteen inclusive to the Public use forever.

Witness our hands this 22 day of November 1912.
J.P. Baker } Witnesses
C. L. Dean }
Signed Frank J. Hill

State of Ohio)
Athens County) ss. Before me a notary public in and for said county personally appeared Frank J. Hill who acknowledged the foregoing dedication to be his voluntary act and deed.

In Witness Whereof I have hereunto set my hand and official seal this 22 day of November 1912. C. L. Dean Notary Public.

Approved by the Commissioners of Athens County Ohio this 22 day of November 1912
J. W. Demmitt
S. P. Coe
W. A. Brammer } Commissioners.

Transferred this 22nd day of November 1912 Geo. A. Coe Auditor of Athens Co. O.

Presented for record this 22 day of November 1912.
Recorded November 29, 1912
H. A. Hatch Recorder.

