


ENVELOPE: 245B  
F.S. ROACH'S SUBDIVISION  
ATHENS

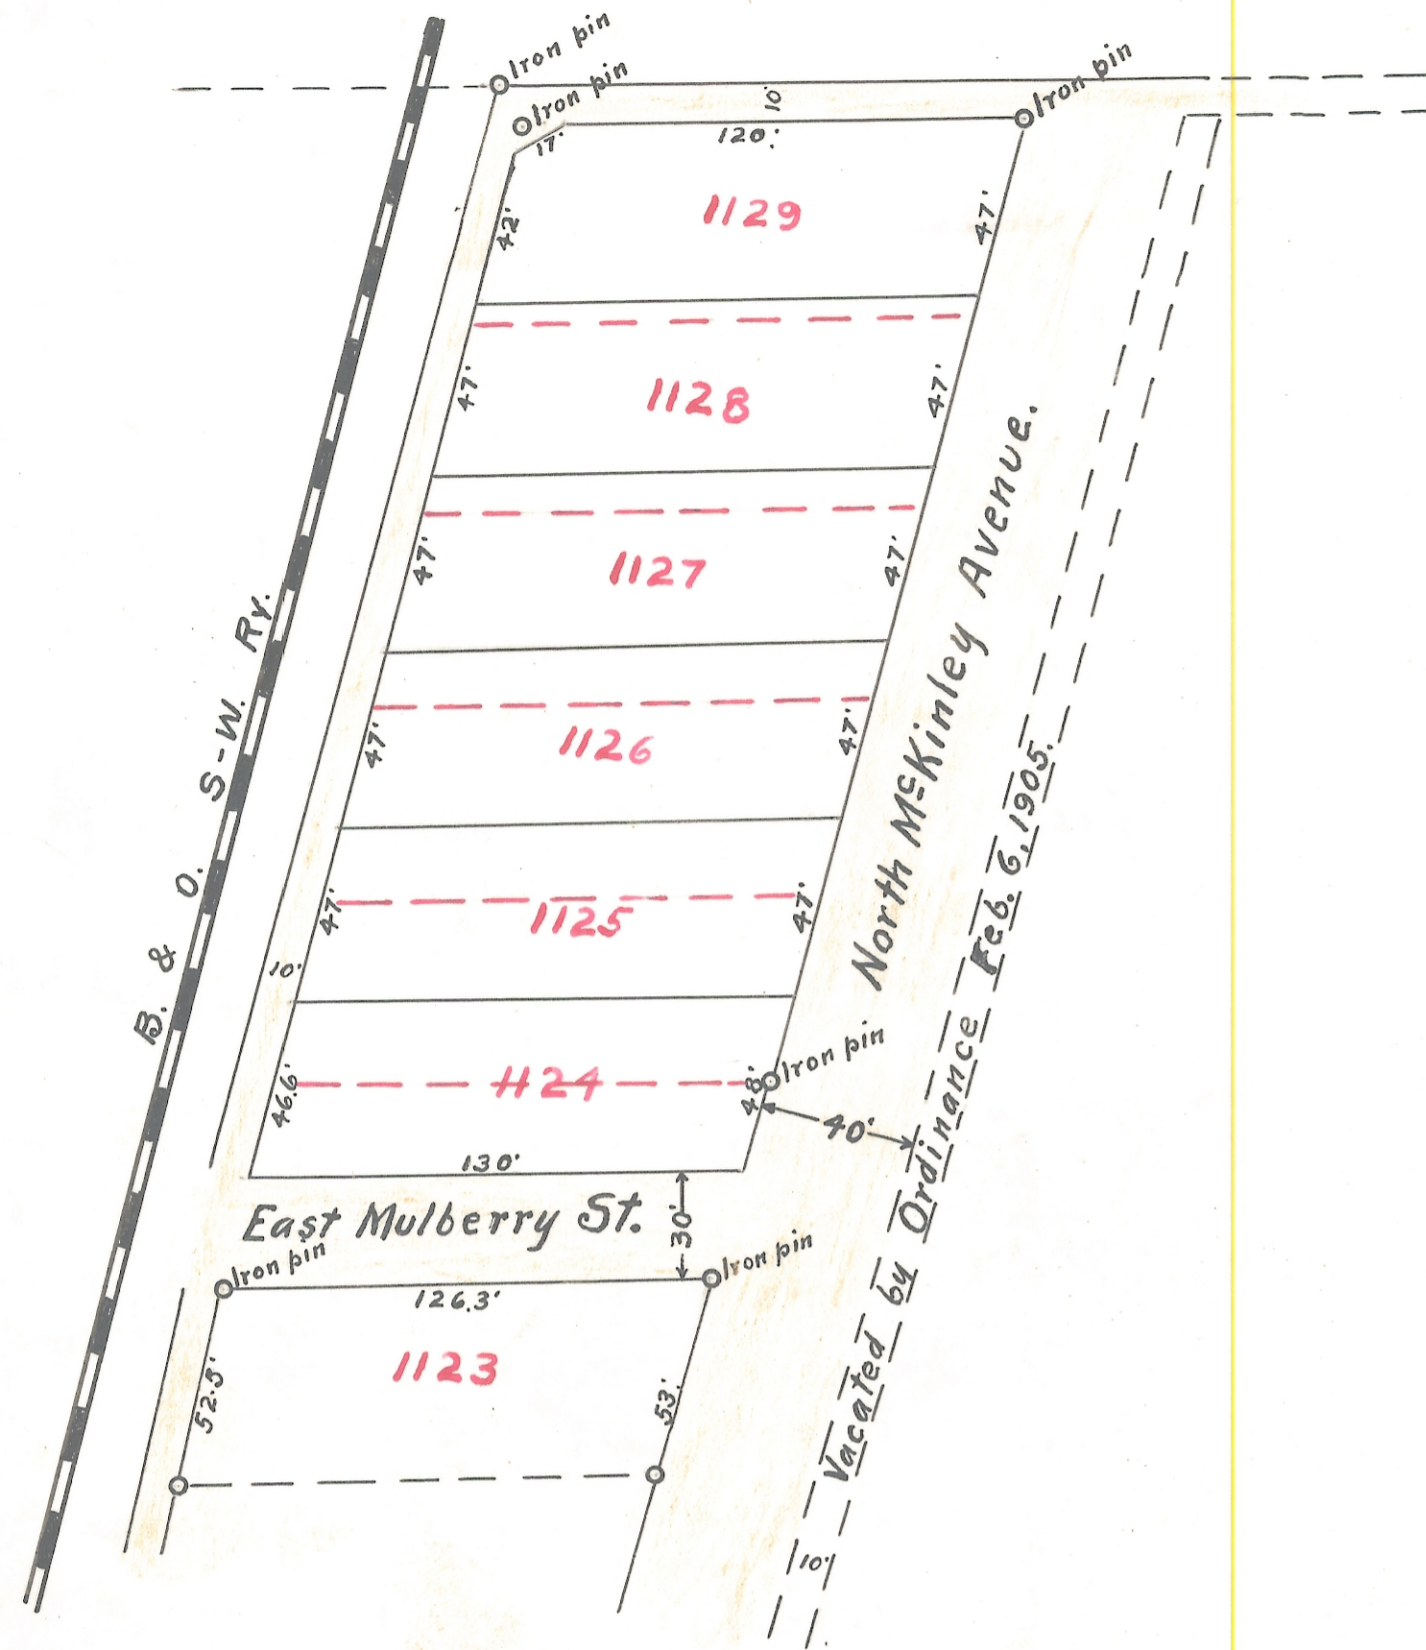

**F.S. ROACH'S**  
**SUBDIVISION OF INLOTS.**  
 Nos 1124-1125-1126-1127-1128 & 1129.  
 Higgins & Roach Addition.  
 Athens, Ohio.  
 Scale 1" = 50'

I hereby certify that this plat is a copy of portion of  
 "Higgins & Roach Addition to Athens, O." plat.  
 Arthur Anderson Surveyor.

Know all men by these presents, that F.S. Roach and Ella P. Roach his wife  
 owners of the land delineated on this plat does hereby acknowledge the making  
 of the same to be their voluntary act and deed and we do hereby dedicate  
 the streets and alleys shown hereon to and for public use forever.

Witness our hands this 21<sup>st</sup> day of June 1915.

Witnesses: C. L. Beason \_\_\_\_\_ Frank S. Roach \_\_\_\_\_  
H. S. Sigley \_\_\_\_\_ Ella P. Roach \_\_\_\_\_

State of Ohio ) s.s.  
 Athens Co. )

Before me a Notary Public in and for said county  
 personally came F.S. Roach and Ella P. Roach his wife who acknowledged  
 the signing of the foregoing deed of dedication to be their voluntary act and deed.  
 Witness my hand and Notarial seal this 21<sup>st</sup> day of June 1915.

C. L. Beason \_\_\_\_\_ Notary Public.

I, C. H. Harris, Clerk of the Council of the City of Athens, O. do hereby  
 certify that the foregoing plat was approved by council.

C. H. Harris \_\_\_\_\_ Clerk.

Approved,  
Field South \_\_\_\_\_ Director of Public Service.

Transfer not necessary. June 25, 1915.  
Geo. A. Lovel \_\_\_\_\_ County Auditor.

Received for Record Sept. 29 1915 ✓ 320  
 Recorded Sept. 29 1915  
 Fred. P. Linscott  
 Recorder.