


G. T. Gould's Addition
to the Town of Athens

being a subdivision of the West part of out lot No. 85, out lot No. 86 and the South part of out lot No. 87, in said Town and lot Nos 460 to 483 inclusive, are 50 feet by 150 feet and parallel to or at right angles to the lines of the out lot. Other lots, streets, and alleys, distances noted in feet on the plat. Corner stone at N. W. 467 S. E. 468 S. E. 474 S. W. 479.

I certify the above to be correct.

John Ackley Co. Sur.

- E. A. G. Nos. 462, 465, 471, 473, 477, 482
- J. W. P. " 460, 467, 468, 475, 479, 484
- E. W. M. " 463, 464, 470, 474, 476, 483
- G. J. G. 461, 466, 469, 472, 478, 481

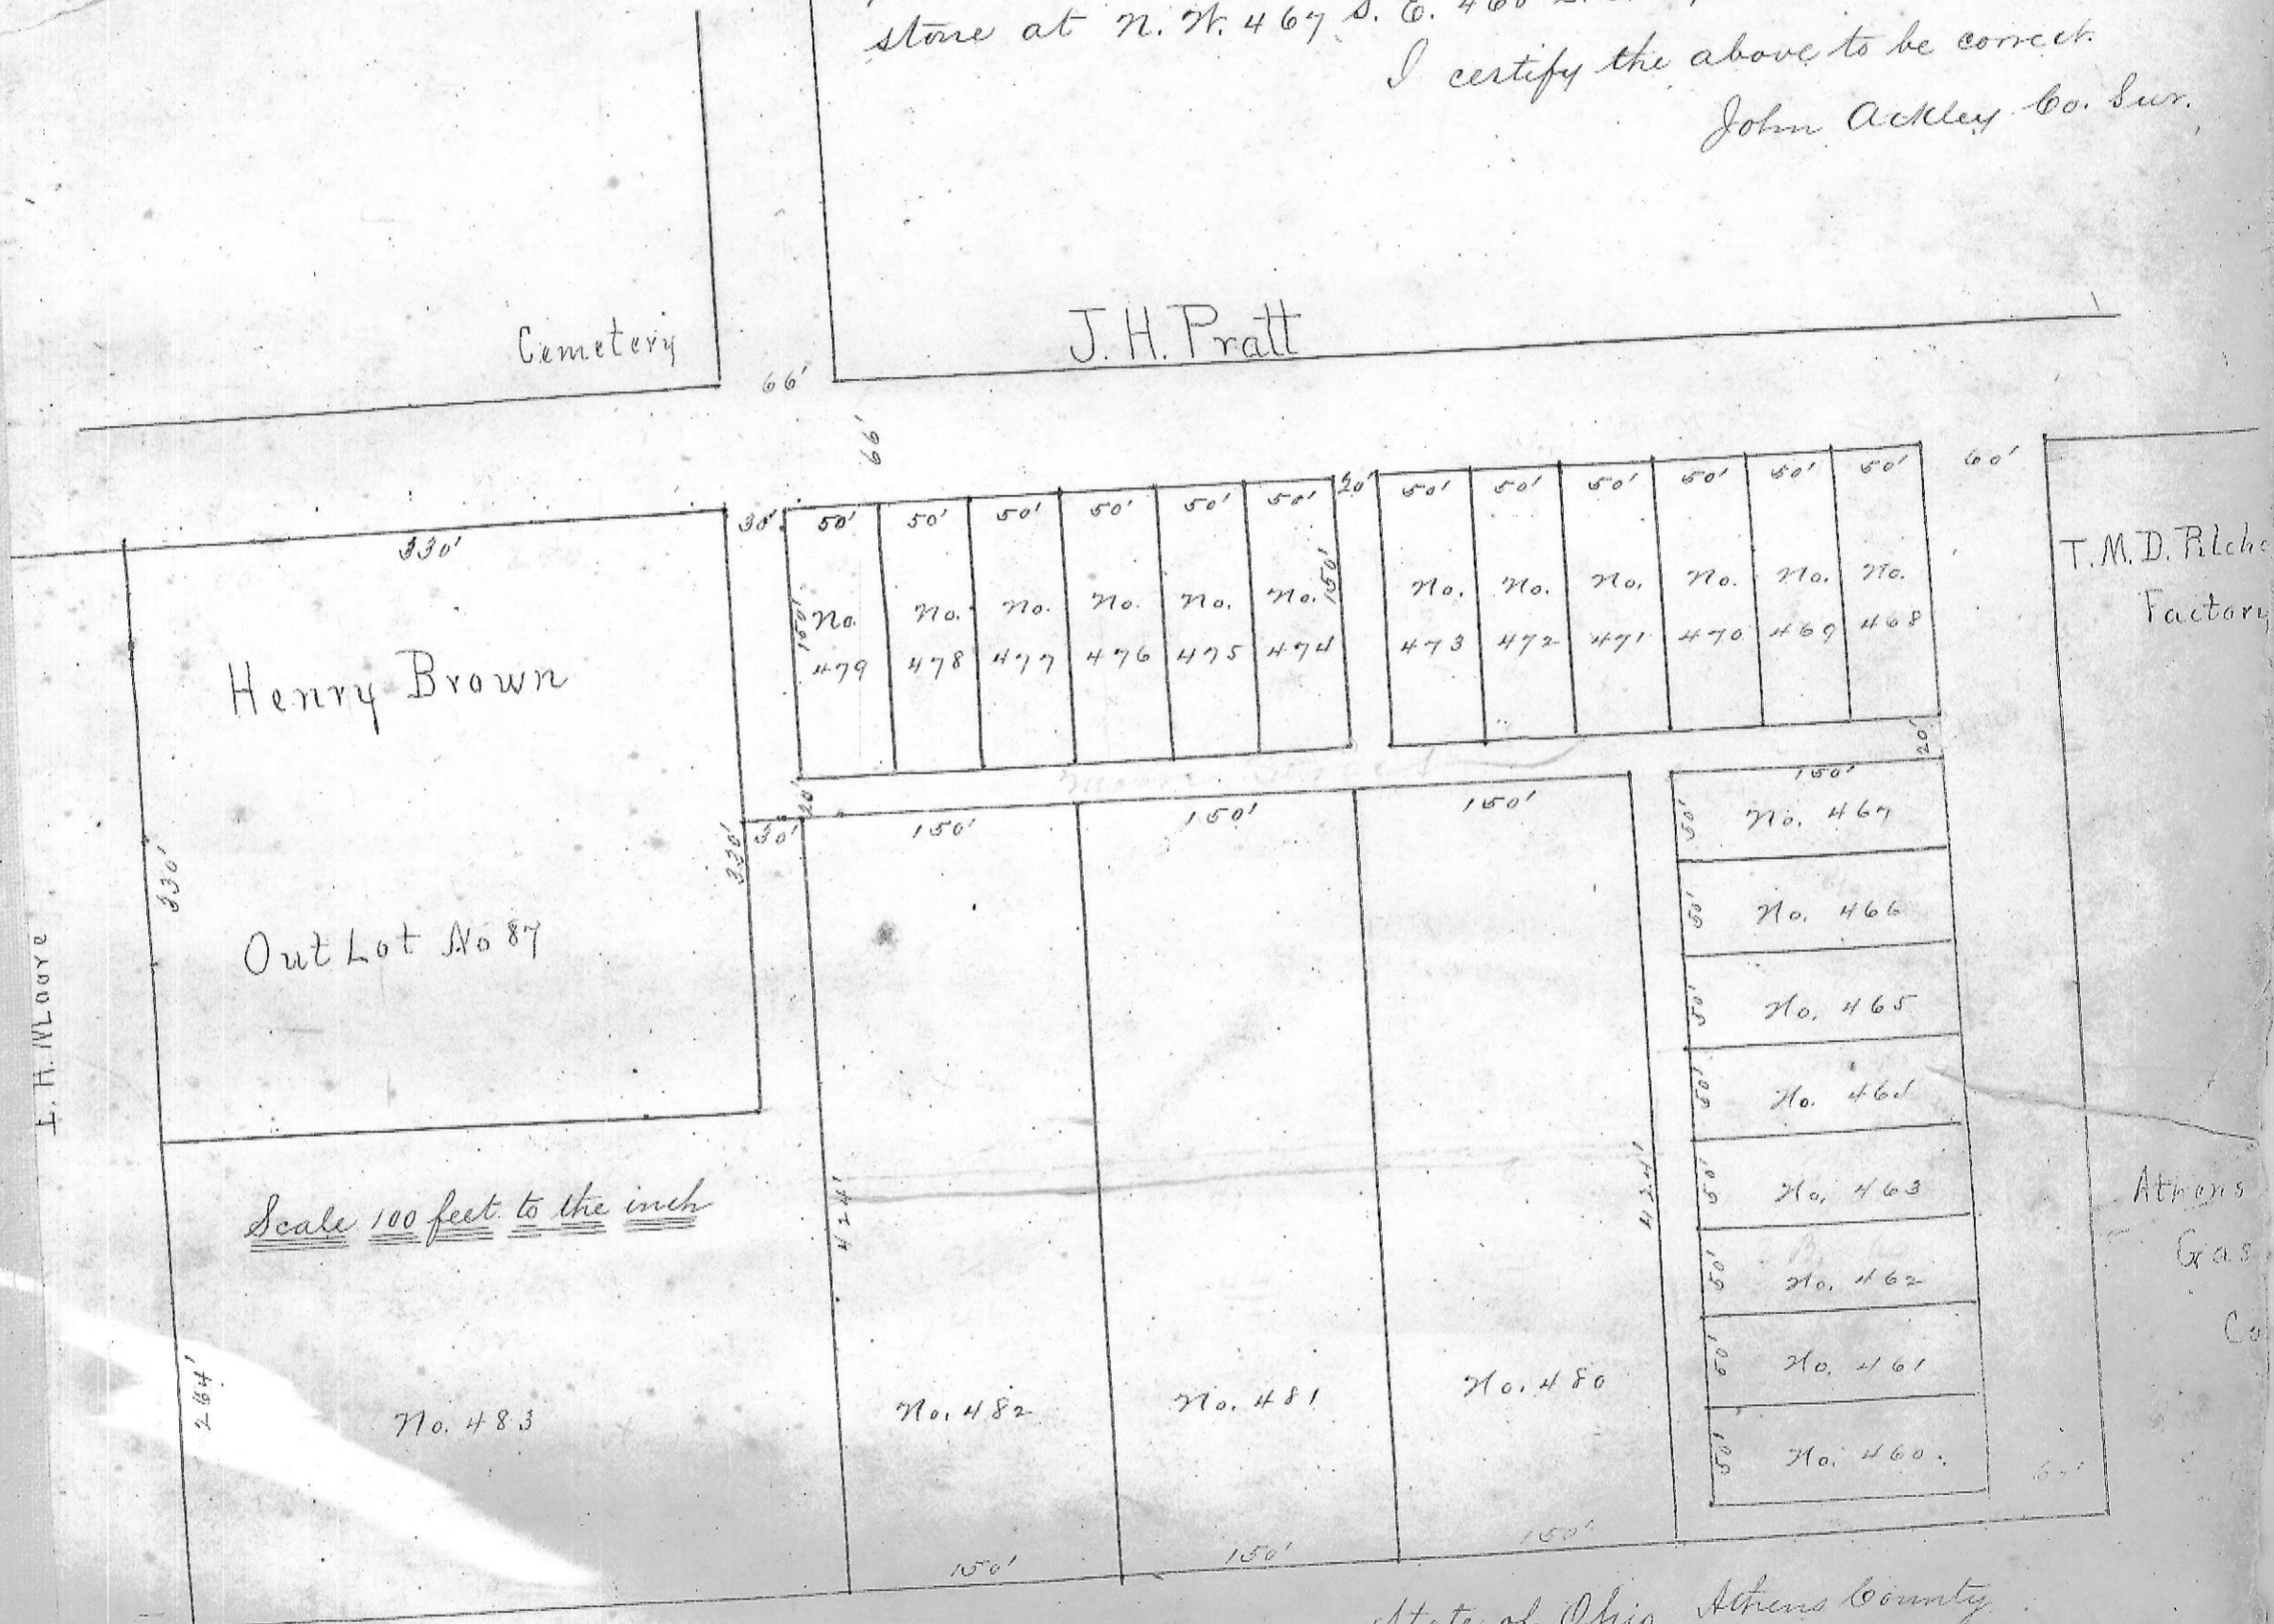

H. Bingham.

Correct & Recorded May 16, 1879,
Alfred J. B. Allen
Recorder.

ENVELOPE: 90C
G. T. GOULD'S ADDITION
ATHENS

State of Ohio Athens County
On this 8th day of August 1878
Before me Emmitt Tompkins a Notary
Public in and for said County, personally
appeared Geo. T. Gould proprietor of the
above described addition to the Town of
Athens and acknowledged the foregoing
plat and survey to be his voluntary act
and deed for the uses and purposes
therein designated. Witness my hand
and official seal at Athens this 8th day of
August 1878.
Emmitt Tompkins