


Gard's Second Addition  
To  
Village of Broadwell  
Berne Tp. Athens County Ohio.

ENVELOPE: 165A  
GARD'S SECOND ADDITION  
BROADWELL  
BERNE TWP

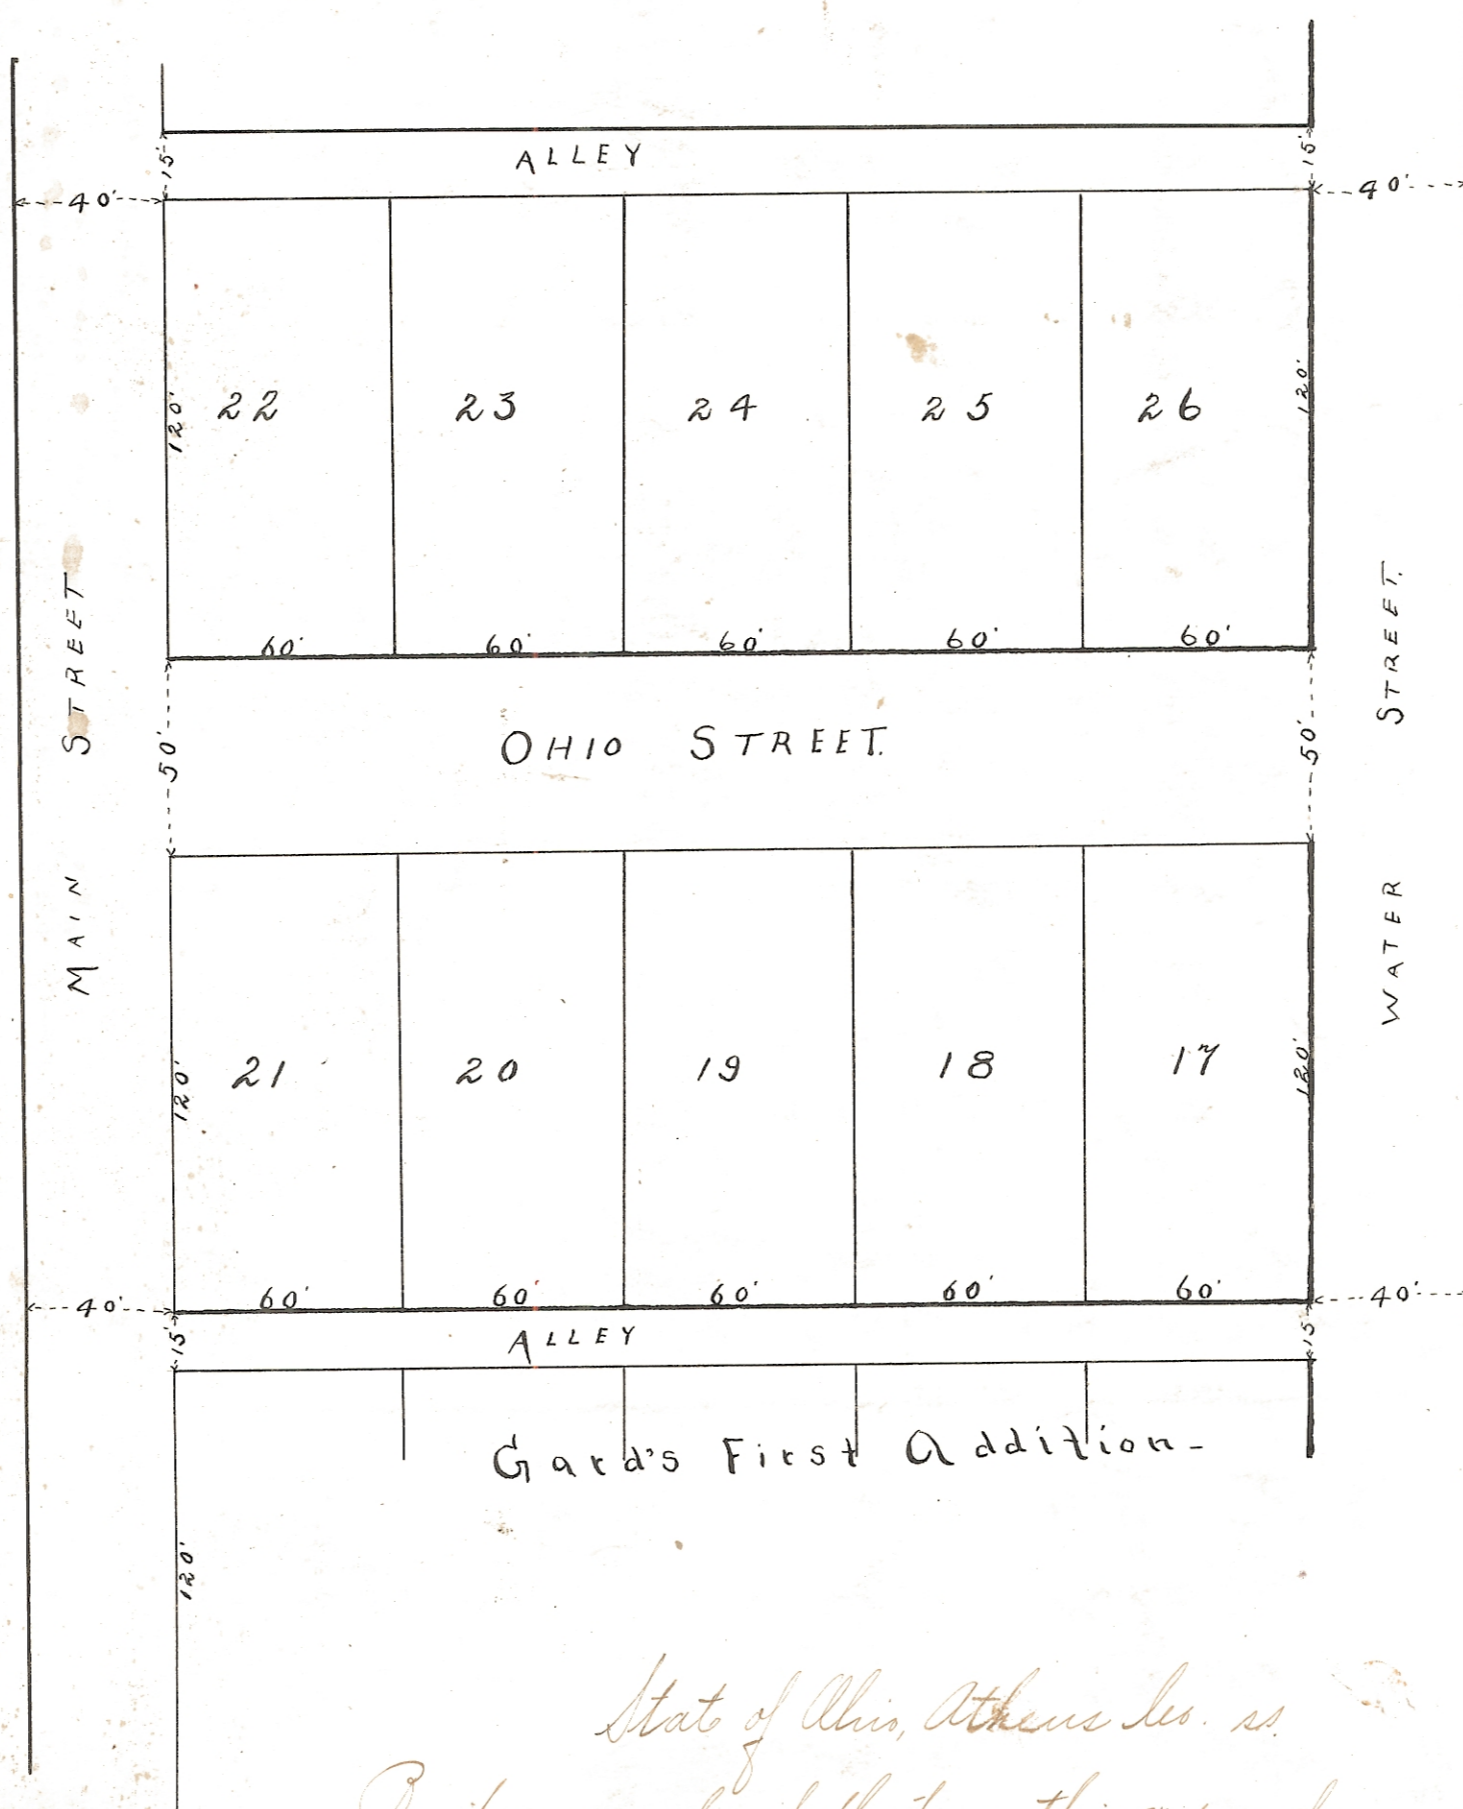

I certify this to be a true record and plat of  
Gard's Second Addition to the Village of Broadwell  
as surveyed by me, containing lots numbered  
17 to 26 inclusive.

Mariontha Ann.  
May 19<sup>th</sup> 1900.

L. C. Gard,  
Surveyor.

H. H. Nickham.

W. of Am. & Broadwell Twp.

Natural E. Nickham.

John W. Broadwell.

Transferred, May 8<sup>th</sup> 1900.

W. E. Scott, Auditor.

Received for Record May 8<sup>th</sup> 1900 at 8:20 A. M.

Recorded May 14<sup>th</sup> 1900.

John Golden Recorder.

State of Ohio, Athens Cos. ss.  
Be it remembered that on this 8<sup>th</sup> day of  
May 1900 before me a Probate Judge in and for  
said county personally appeared H. H.  
Nickham Trustee of Natural E. Nickham Ward-  
ian, the grantors in the foregoing plat of ad-  
mouled, the signing & sealing thereof to be  
their act.

In Testimony Whereof I have hereunto sub-  
scribed my name on this date above named.

A. L. Pettib. Probate Judge.