



ROY D. ROWLAND FARM
VOL. - 186 - P. 2

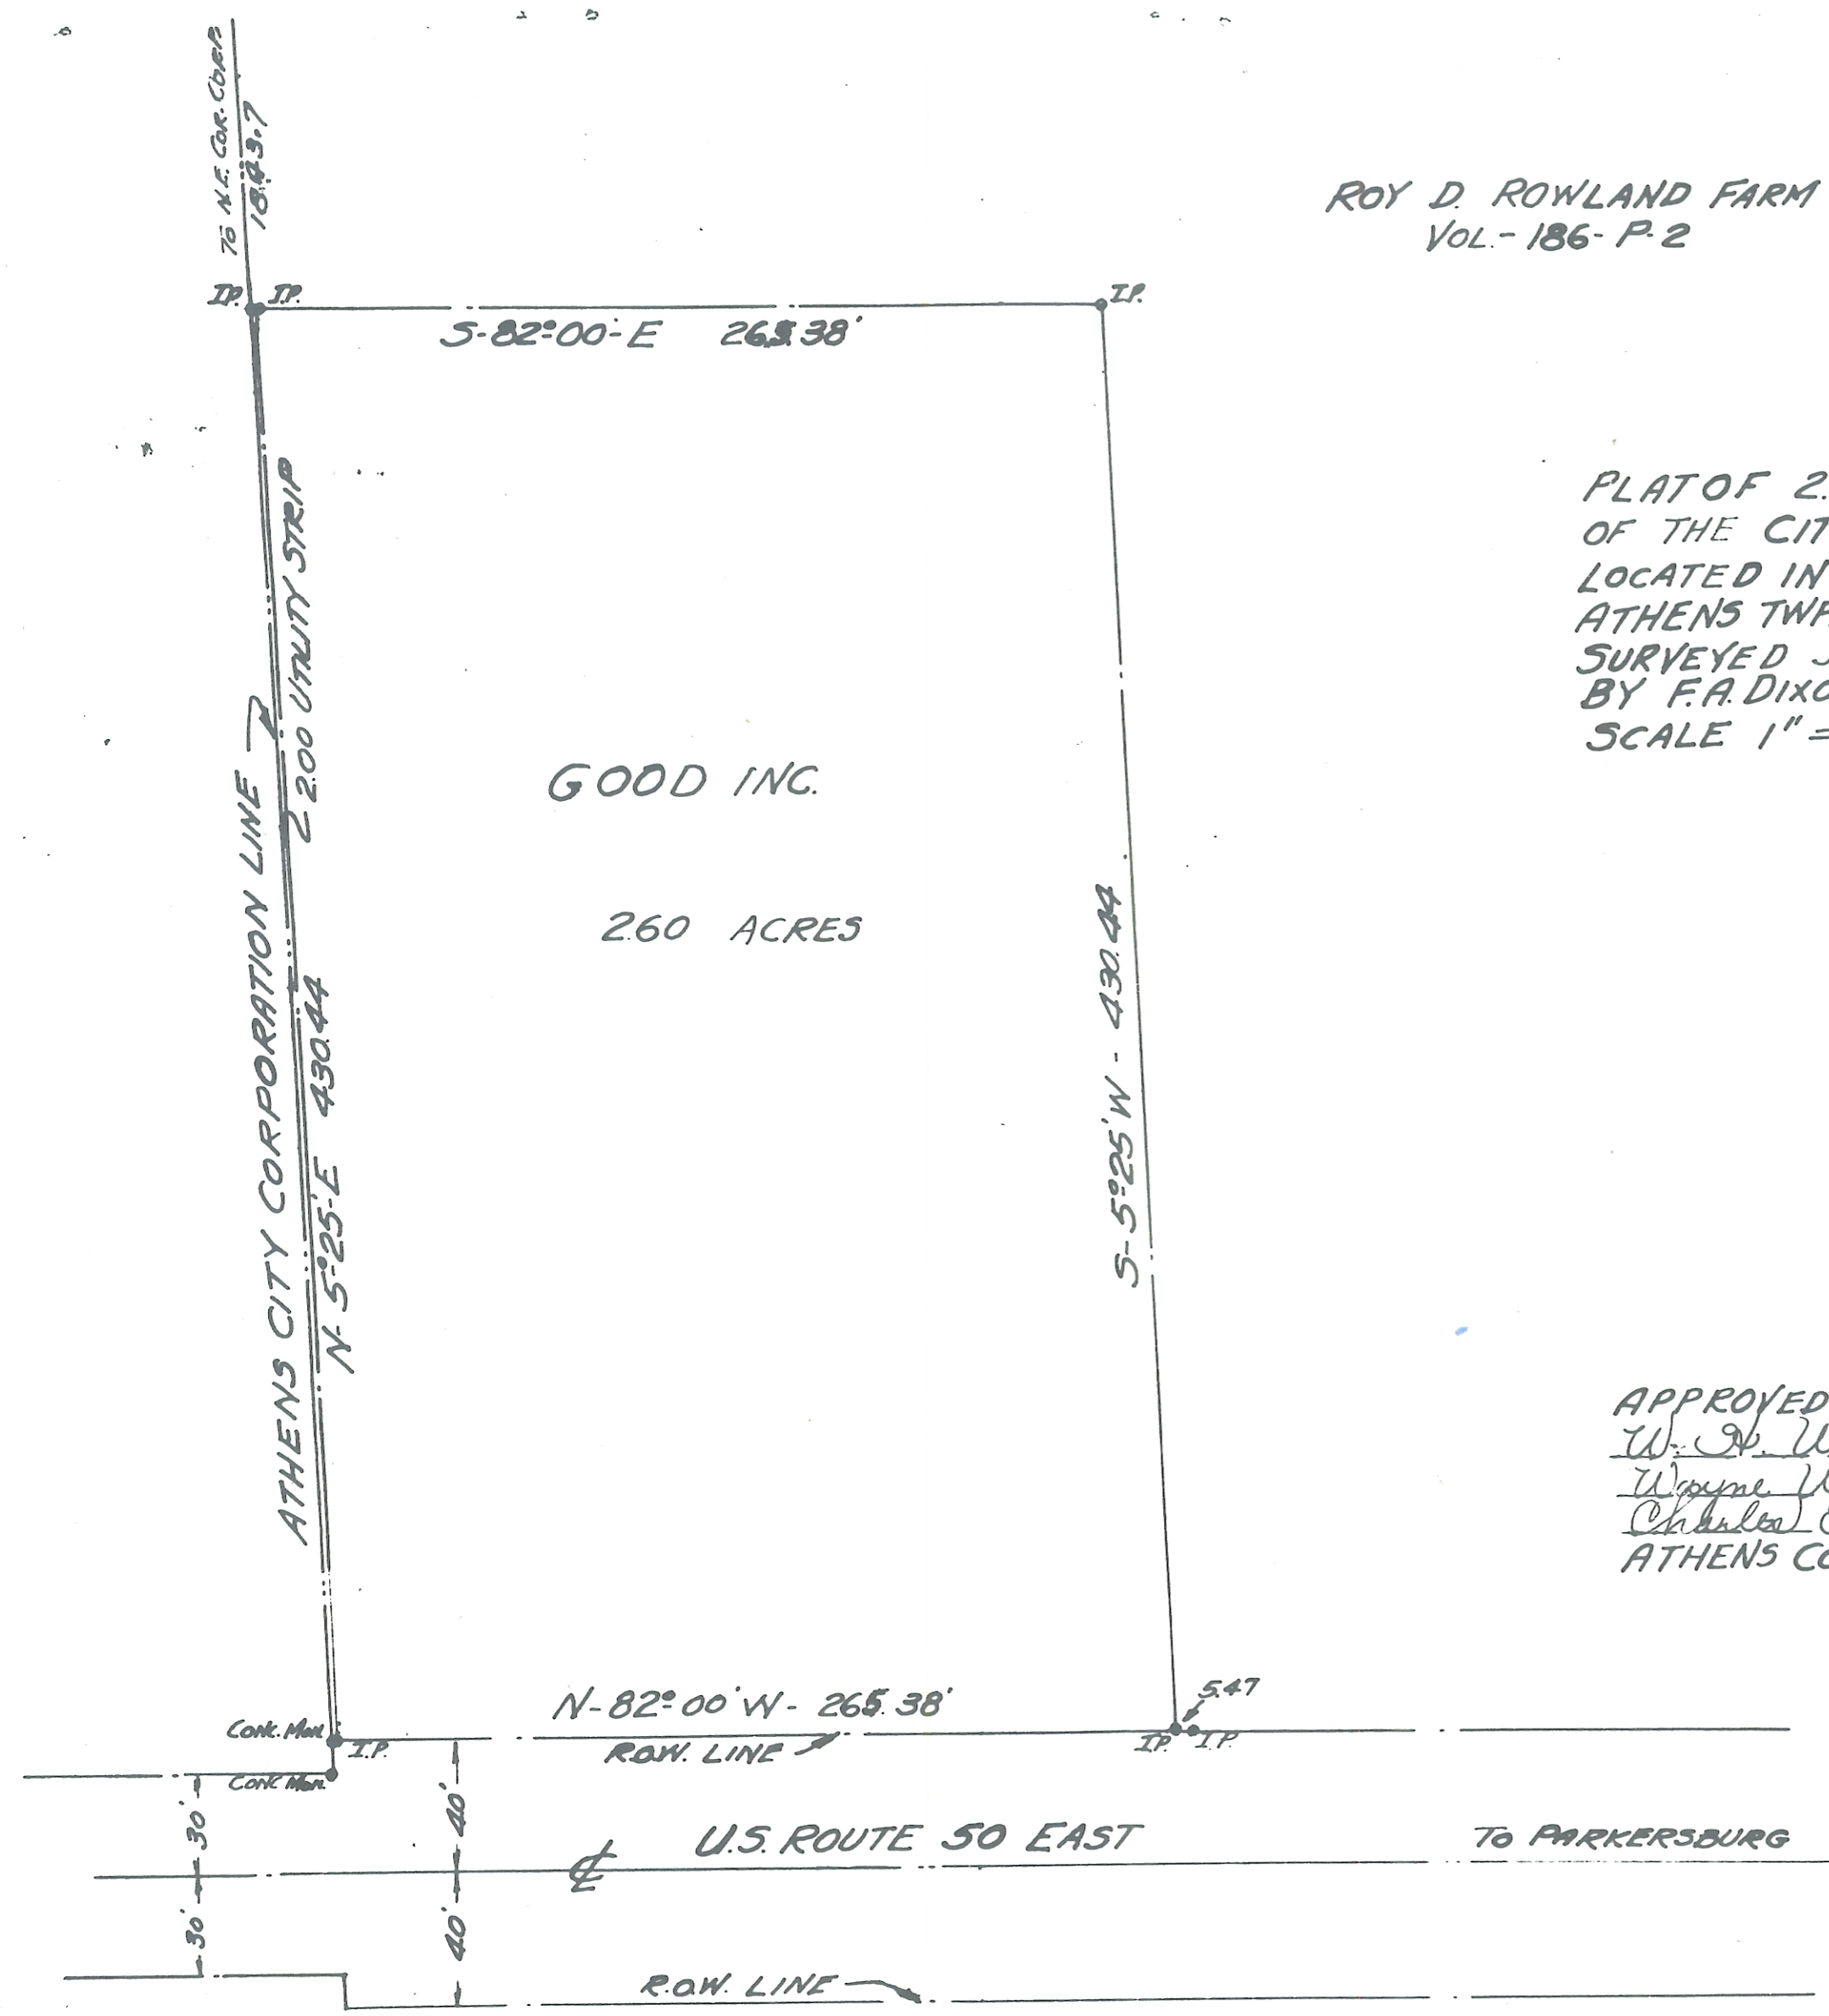

PLAT OF 2.60 ACRE TRACT FOR TRANSFER INTO CORPORATION
 OF THE CITY OF ATHENS BY GOOD INC.
 LOCATED IN FARM LOT 25, SEC. 4, TN 9, R. 14, O.C.P.
 ATHENS TWP., ATHENS CO., OHIO
 SURVEYED JAN. 14, 1956. DATE OF PLAT AUG. 15, 1956
 BY F.A. DIXON REG. ENGR # 4786 & SURV. # 3060
 SCALE 1" = 50'

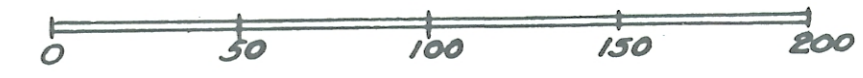

APPROVED FEB. 7, 1957
F. L. Woodward DIRECTOR OF PUBLIC
 SERVICE FOR THE CITY OF ATHENS, OHIO

APPROVED FOR TRANSFER
W. W. Wakefield
Wayne Wards
Charles C. Bolin
 ATHENS COUNTY COMMISSIONERS

ACCEPTED BY COUNCIL OF THE CITY OF
 ATHENS, OHIO BY ORDINANCE No.
 PASSED BY COUNCIL Feb. 4, 1957
C. J. Hovick
 CLERK OF COUNCIL

Transferred March 11, 1957
J. W. W. Auditor

Received March 21, 1957
 at 11:25 AM

Recorded: Plat Book 7-Page 311
 Fee 8.00

ATHENS COUNTY, OHIO
 Received For Record
 at 11:25 A.M. on the _____ of
 MAR 21 1957 19 _____ Recorded
 April 15 1957 in _____
 Book No. 7 Page 311
 CLAUDIS E. CHAPPEL, Recorder

See next page for Petition
 for Annexation.