


Present Corporation Line as established by Annexation recorded in Plat Book 7, Page 304.

CHARLES L. and NELLIE JEFFERS
229/290

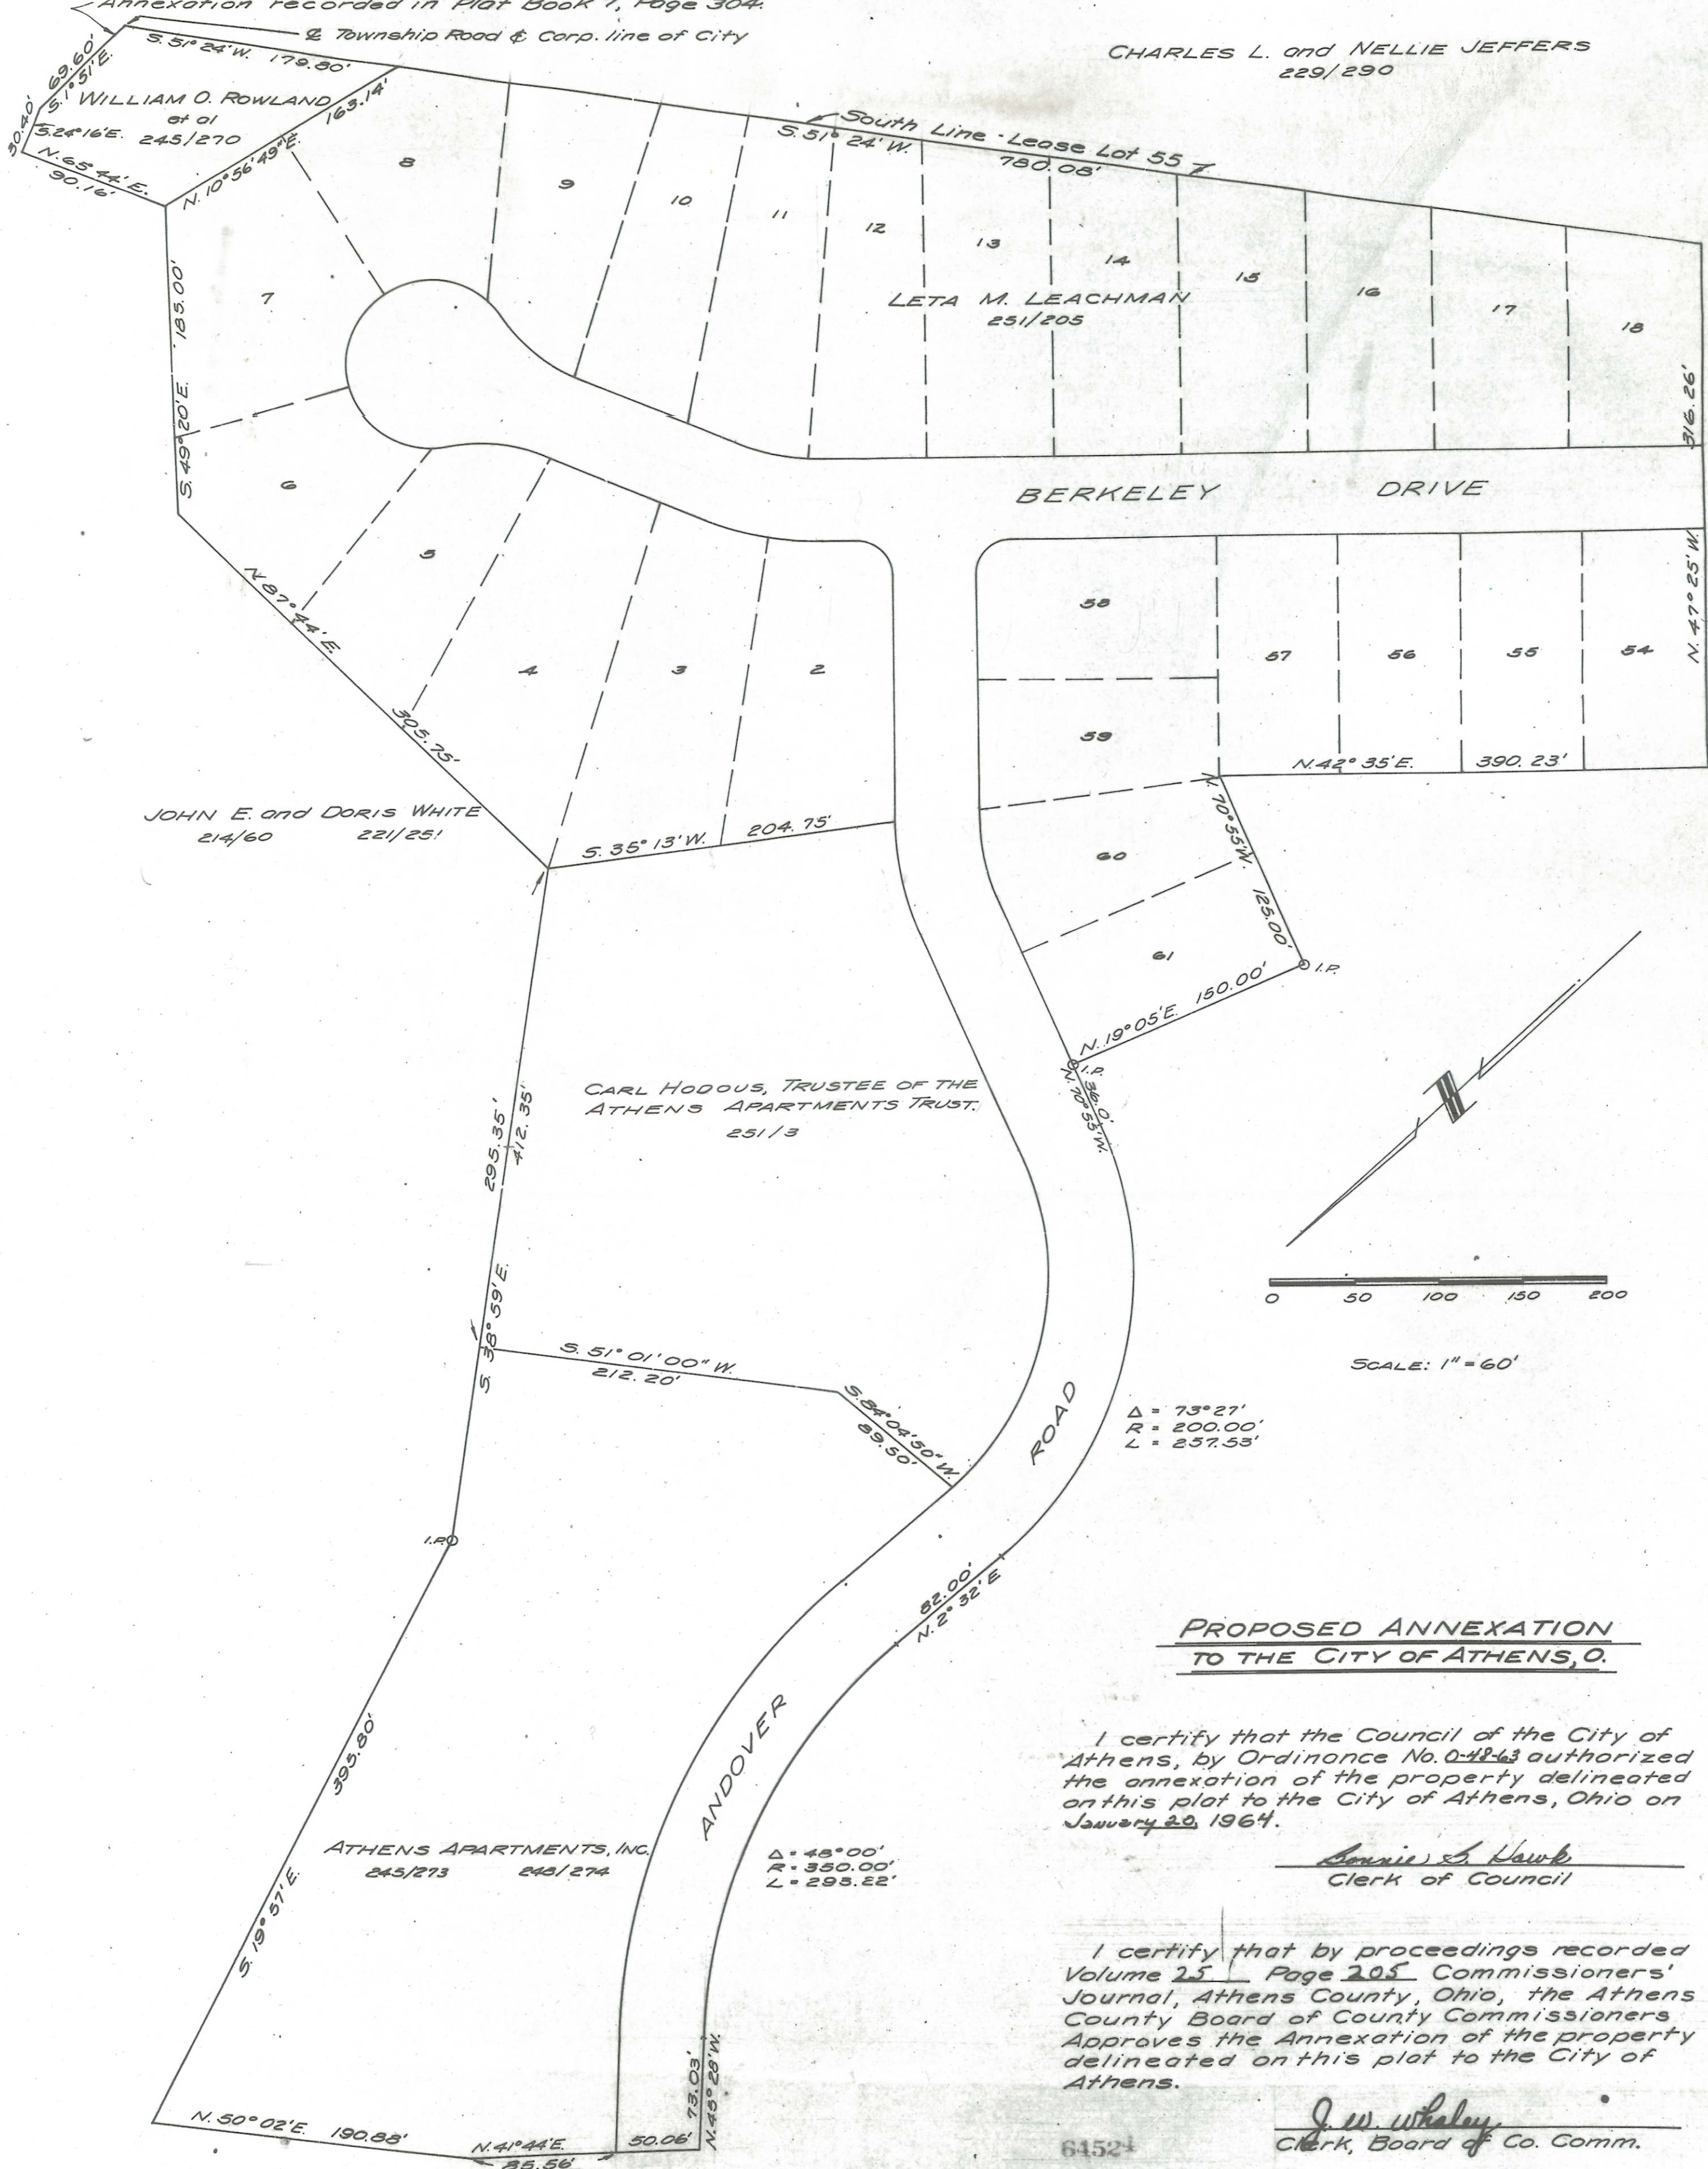

**PROPOSED ANNEXATION
TO THE CITY OF ATHENS, O.**

I certify that the Council of the City of Athens, by Ordinance No. 0-42-63 authorized the annexation of the property delineated on this plat to the City of Athens, Ohio on January 20, 1964.

Annice S. Hawk
Clerk of Council

I certify that by proceedings recorded Volume 25 Page 205 Commissioners' Journal, Athens County, Ohio, the Athens County Board of County Commissioners Approves the Annexation of the property delineated on this plat to the City of Athens.

J. W. Whaley
Clerk, Board of Co. Comm.

Accepted by Council of the City of Athens, Ohio, by Ordinance No. 0-42-63, Dated January 1964, and recorded on City Council Ordinance Book

Thomas Davis
Athens City Auditor

ATHENS COUNTY, OHIO
Received For Board
at 12:14 P.M. on the
FEB 20 1964
March 2 1964
Book No. 8 Page 65
CLAUDIS E. CHAPPEL, Recorder

Transferred: Feb. 19, 1964
Auditor: J. W. Whaley
Fee \$3.50

ENVELOPE: 374A
GREEN HILLS - PETITION FOR
ANNEXATION & PLAT
SECTION 13
ATHENS TWP

For Petition see Page 64