

ENVELOPE: 227B


G.W. HOOPERS ADDITION
MECHANICSBURG
ATHENS TWP

MAP OF G W HOOPERS' ADDITION TO MECHANICSBURG OHIO

Scale: 1" = 100'

G.W. Hoopers' Addition to
Mechanicsburg Ohio is
situate in farm lot No. 40 Town
No. 9 Range 14 and is numbered
lots 65 to 94 both inclusive.

I have by deeded the
accompanying Plat and Name
to the Governor according
to the Survey made
March 12 & 15 1909.
C.R. Beckler Esq.

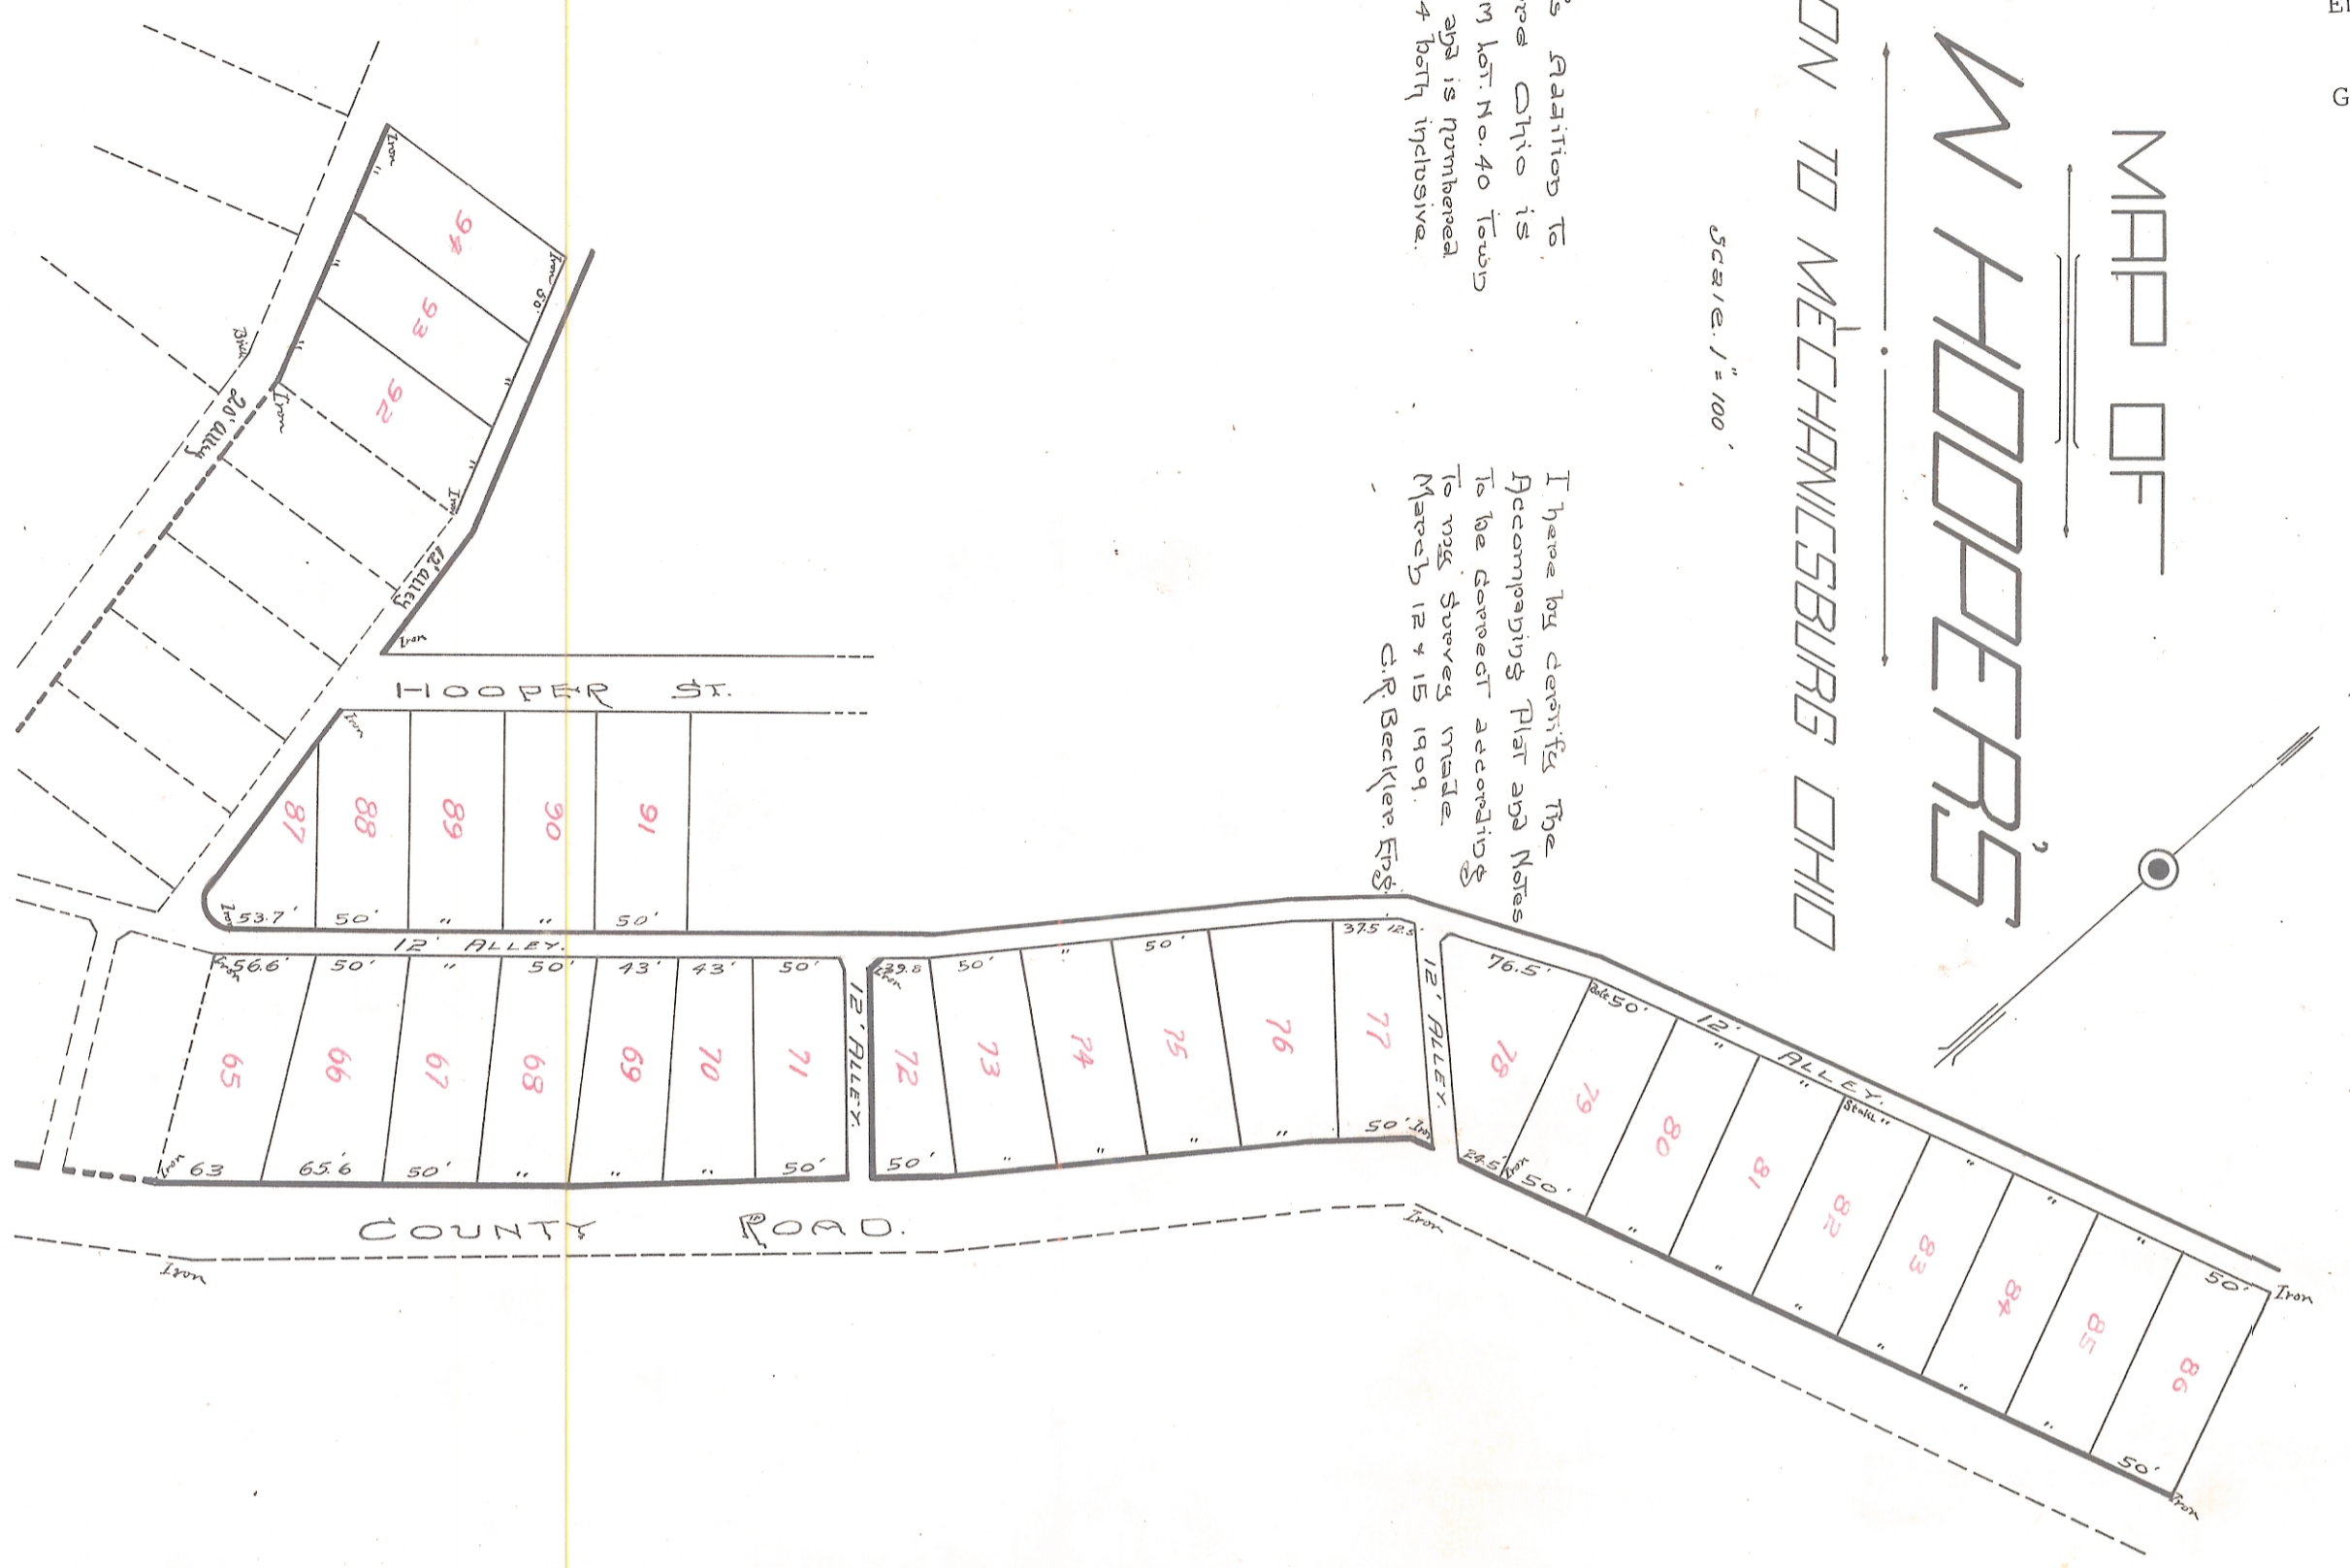

Know all Men by these presents: That we, G. W. Hooper and Olive Hooper his wife owners of the land delineated on plat do hereby acknowledge the making of the same to be our voluntary act and deed, and we do hereby dedicate the streets and alleys shown hereon to and for public use forever.

Witness our hands this 20 day of March, 1909
 witnesses { A. W. Ullow signed { G. W. Hooper
 { Harry G. Stalder { Olive Hooper

State of Ohio, Athens county ss
 Be it remembered that before me a notary public in and for said county, personally came G. W. Hooper and Olive Hooper his wife, the grantors in the foregoing deed of dedication and acknowledge the signing thereof to be their voluntary act and deed.
 In Witness Whereof I have hereunto set my hand and affixed my notarial seal at Athens Ohio on this 20th day of March, 1909.

Harry G. Stalder, Notary public

Transferred this 20 day of March 1909.
 E. P. Walker
 Auditor Athens county.

Transfer not necessary this 19th day of March, 1909
 H. H. Hawkins
 Treas. Ohio University.

Received for record 2:15 p.m. this 20th day of March 1909
 Recorded this 25 day of June 1909
 Attest:
 A. B. Richards Recorder