

G.W. Hooper's Addition
To Mechanicsburg, Ohio.


G.W. Hooper's addition to Mechanicsburg is situated in the North-west part of Farm Lot No 40 and in Lot No 23 in Mechanicsburg in Sections Nos 8 & 9, Town No 9, Range No 14, and is numbered from 30 to 40 inclusive.

I hereby certify the above plat and notes to be correct according to the notes of my survey made May 1892-1905.

S.H. Hibbard,
Surveyor Athens Co.

ENVELOPE: 197A

G.W. HOOPER'S ADDITION
INLOT 23 -
SECTION 8 & 9
ATHENS TWP
MECHANICSBURG

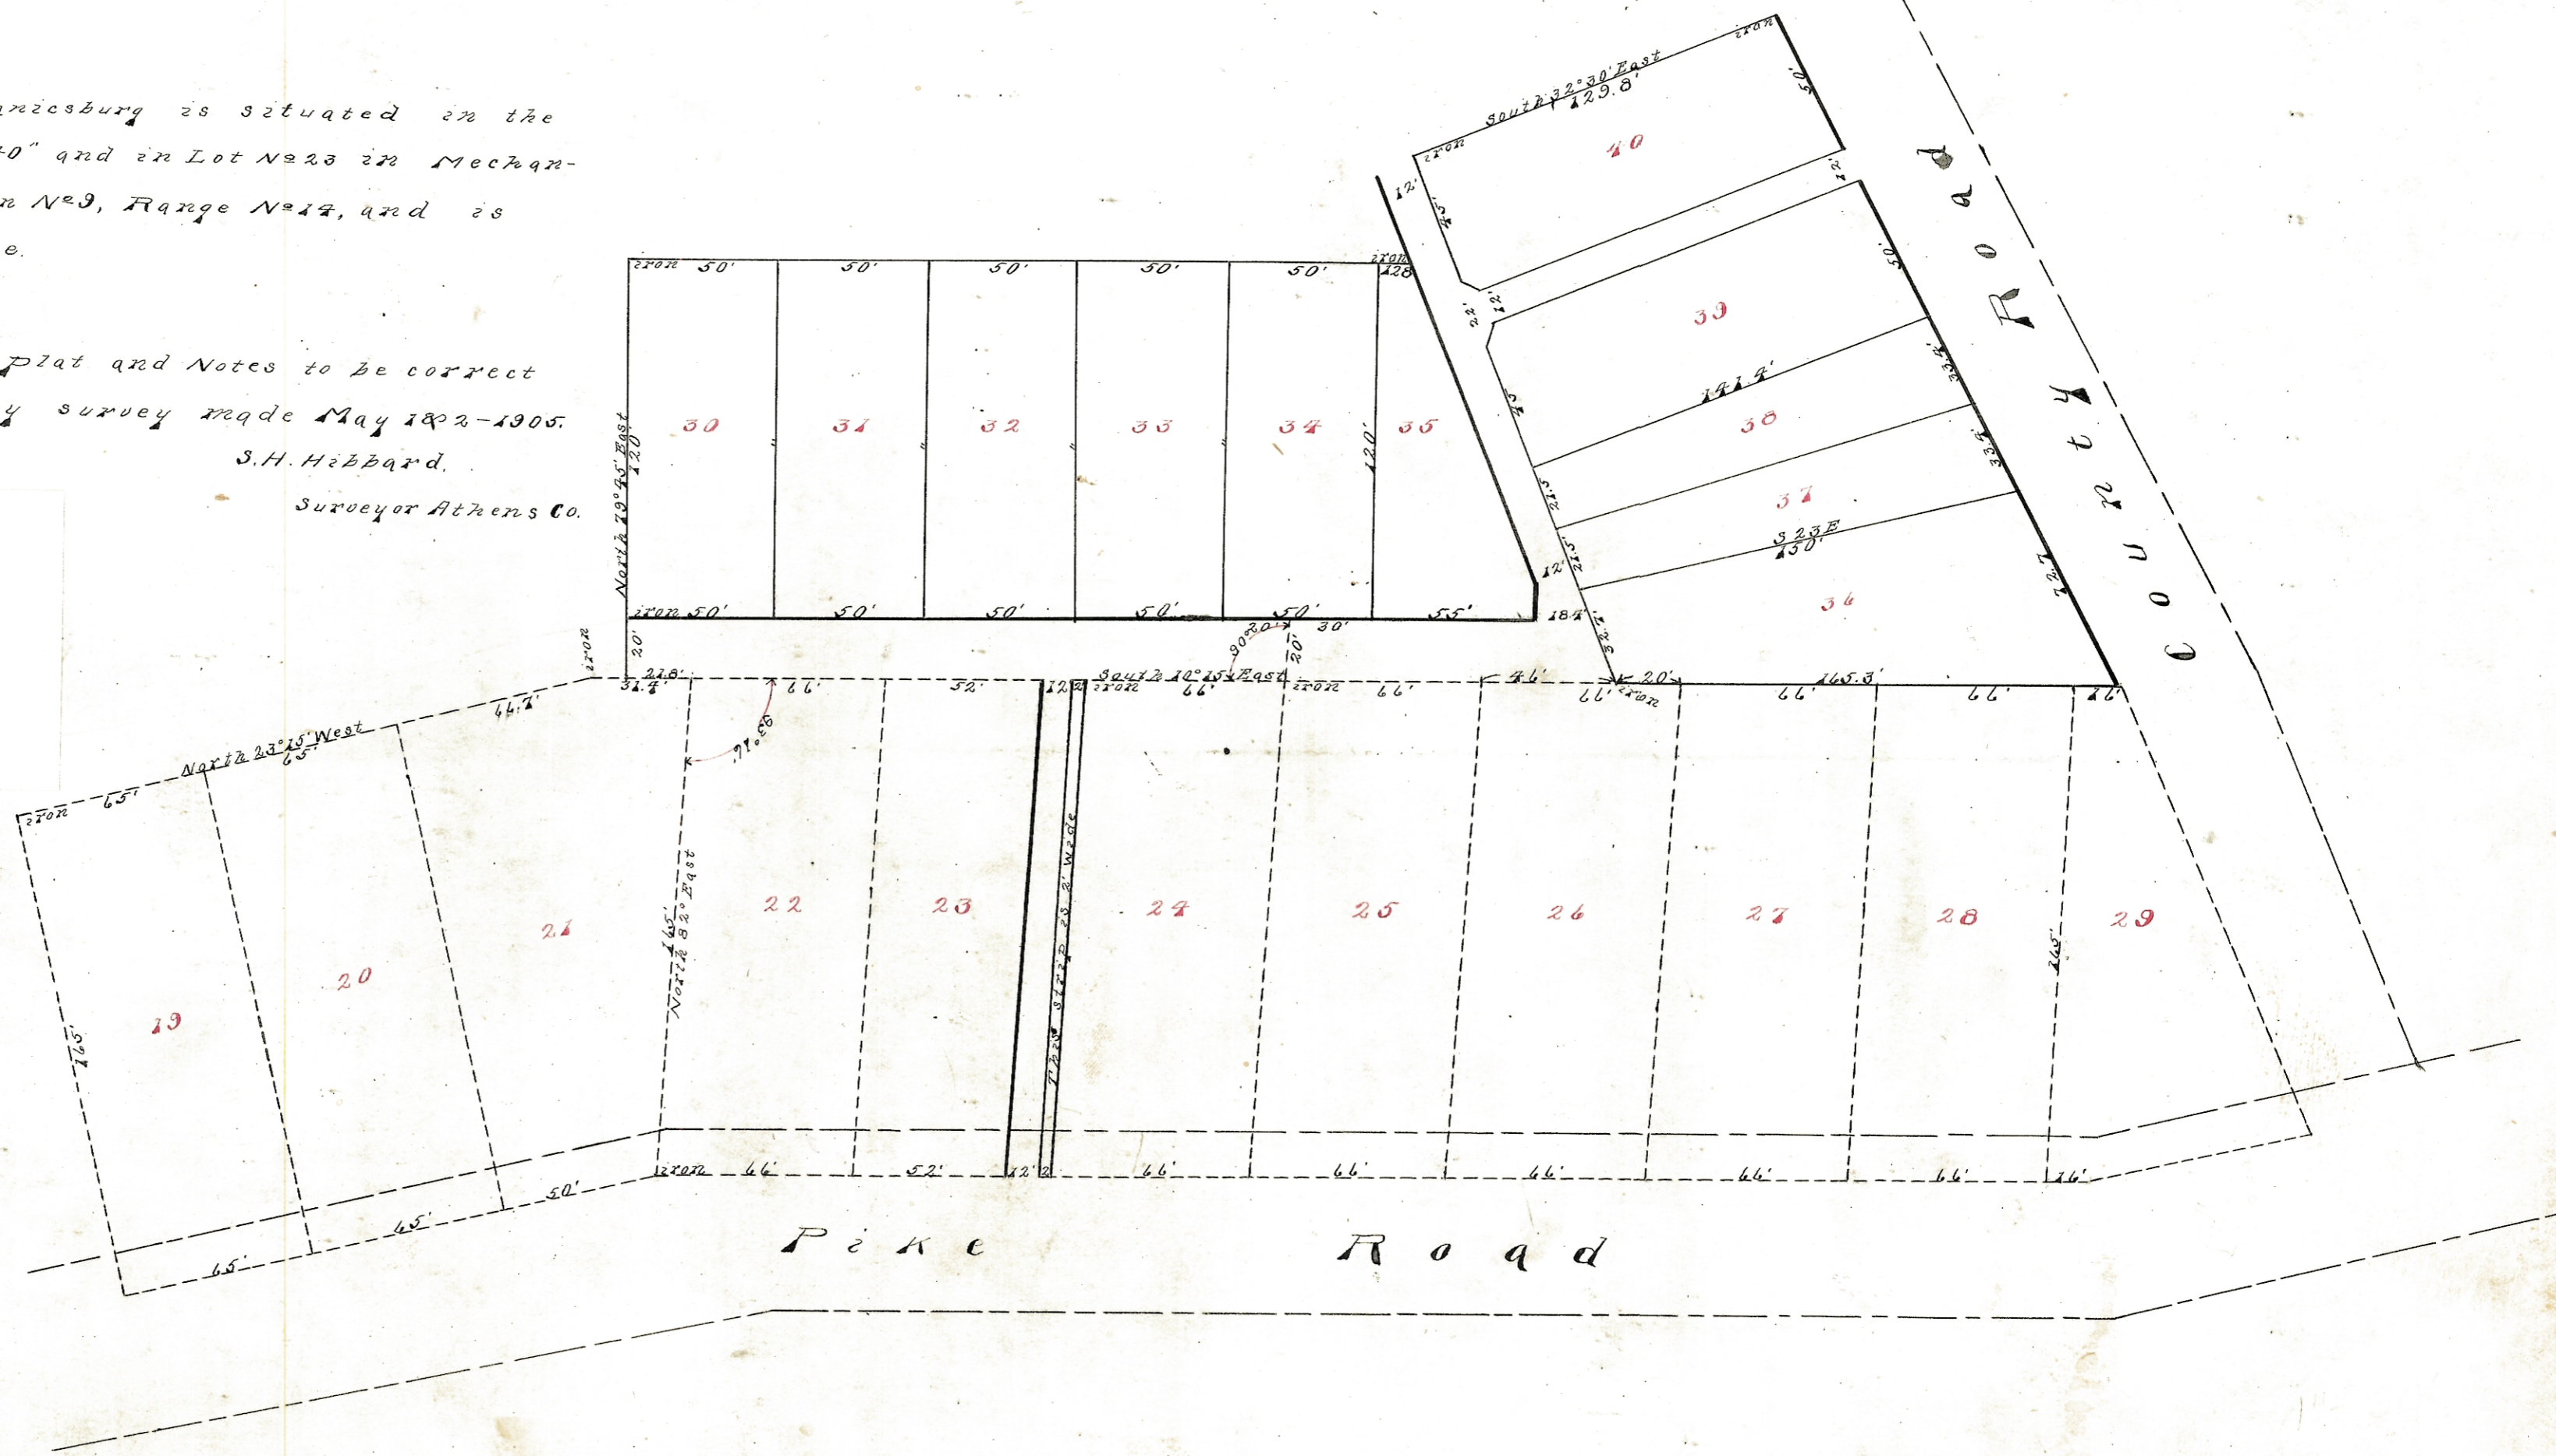

Know all men by these presents, That we G.W. Hooper and Thos. Baber owners of the land delineated above do hereby acknowledge the making of the same to be our voluntary act and deed, and we do hereby dedicate the streets and alleys shown thereon to public use forever.

Witness our hands this 5th day of May 1905.
Witnesses { Arthur Anderson | G.W. Hooper
 { S.H. Hibbard | Thos. Baber

State of Ohio, Athens County ss.

Be it remembered that before me S.H. Hibbard a county surveyor in and for said county personally appeared G.W. Hooper and Thomas Baber the grantors in the foregoing deed, and acknowledged the signing thereof to be their voluntary act for the uses and purposes therein mentioned.

S.H. Hibbard
Surveyor of Athens Co.

Transferred 5-5-1905

E.R. Walker
Auditor

Received for record May 5th 1905 at 2 P.M.

Recorded May 6th 1905

E. Linn Golden

Recorder

Transferred 5-5-1905

A.J. Frame