


ENVELOPE: 161A

GARD'S FIRST ADDITION
BROADWELL
BERN TWP

GARD'S First Addition
to
Village of Broadwell.
BERN Tp. Athens County Ohio.

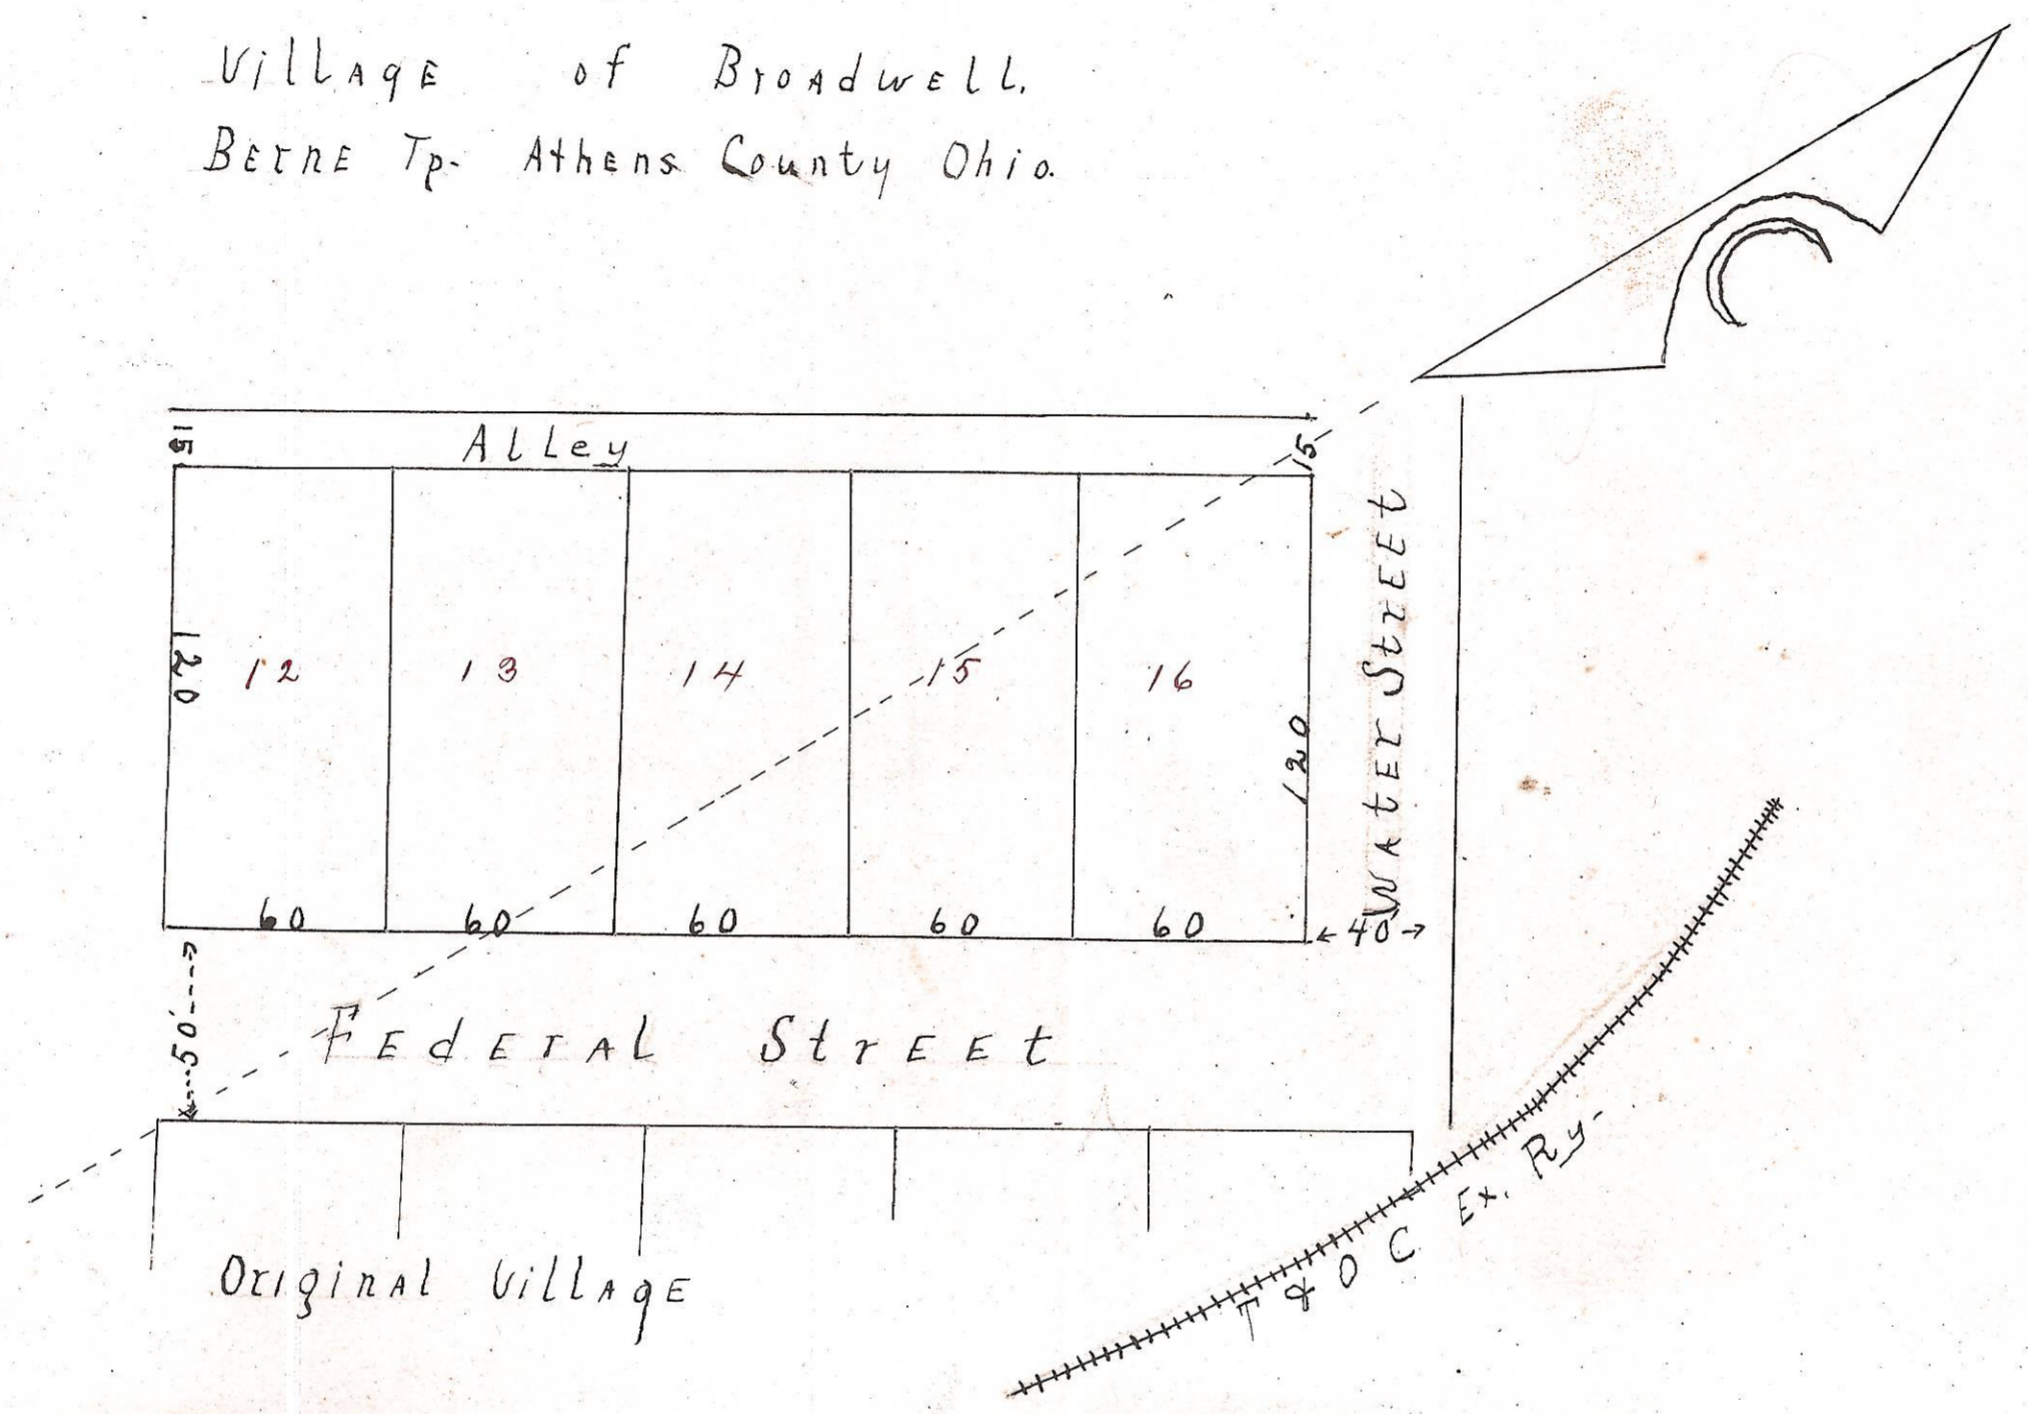

FEDERAL STREET
increased from 33' to 50' feet in width

I certify this to be a true
record and plat of Gard's
First Addition to the Village
of Broadwell, as surveyed by
me, containing lots numbered
12 to 16 inclusive

Marietta Ohio
Nov. 15 1898

D E Gard
Surveyor
H. H. Wickham Tr of Ann C Broadwell Heirs
Retinal E Wickham Sdr John W Broadwell

State of Ohio Athens Co. S.S.
Be it remembered, that on this
19th day of Nov. 1898 before me a
Probate Judge in and for said County
personally appeared H. H. Wickham Trustee
and Retinal E Wickham Guardian, the
grantors in the foregoing plat and acknowledged
the signing and sealing thereof to be their act
In testimony whereof I have herewith
Subscribed my name on the date above named
A. S. Bethel
Probate Judge

Received December 19th 1898 at 1:30 P.M.
Recorded December 19th 1898.

Attest Elmer Golden Recorder

Entered for transfer June 28/99
W. F. Dente
Auditor