


ENVELOPE: 345A
 HARRISON DAVIES 1st ADDITION
 VERITY
 SECTION 24
 ATHENS TWP

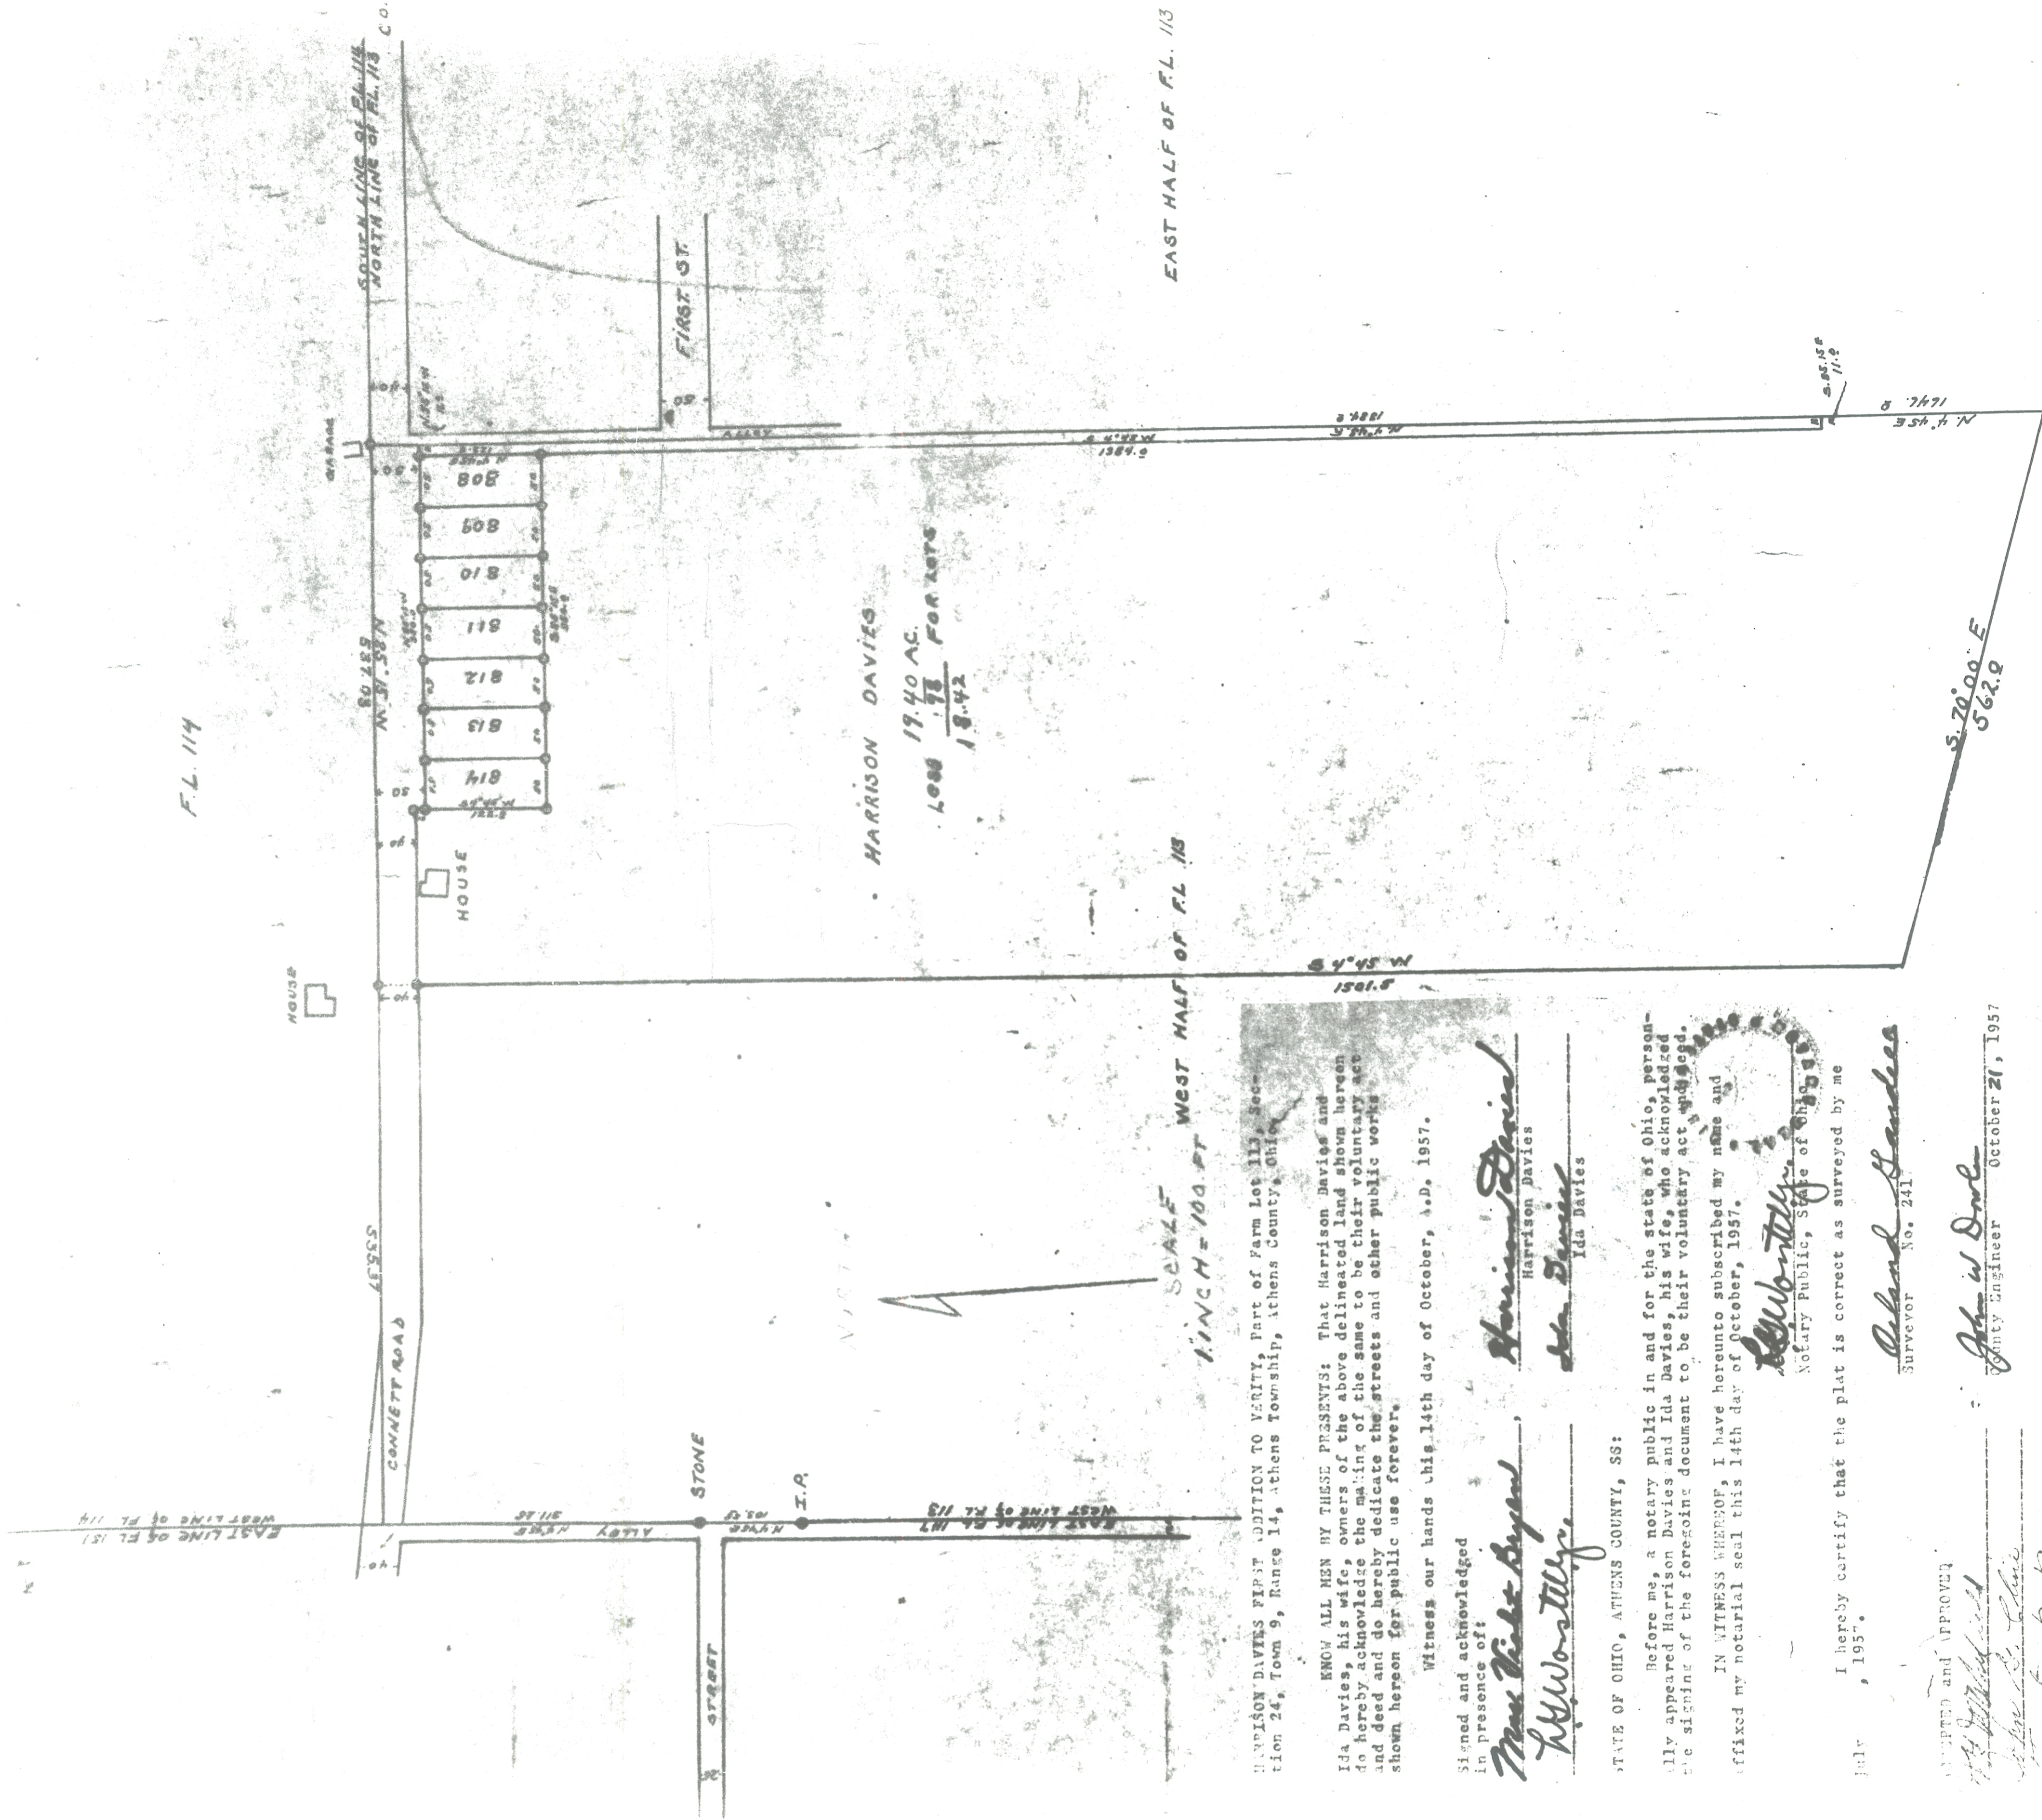

HARRISON DAVIES FIRST ADDITION TO VERITY, Part of Farm Lot 113, Section 24, Town 9, Range 14, Athens Township, Athens County, Ohio

KNOW ALL MEN BY THESE PRESENTS: That Harrison Davies and Ida Davies, his wife, owners of the above delineated land shown hereon do hereby acknowledge the making of the same to be their voluntary act and deed and do hereby dedicate the streets and other public works shown hereon for public use forever.

Witness our hands this 14th day of October, A.D. 1957.

Signed and acknowledged in presence of

Max White Boyd
H. W. Worthington

Harrison Davies
Ida Davies
 Harrison Davies
 Ida Davies

STATE OF OHIO, ATHENS COUNTY, SS:

Before me, a notary public in and for the state of Ohio, personally appeared Harrison Davies and Ida Davies, his wife, who acknowledged the signing of the foregoing document to be their voluntary act and deed.

IN WITNESS WHEREOF, I have hereunto subscribed my name and affixed my notarial seal this 14th day of October, 1957.

H. W. Worthington
 Notary Public, State of Ohio

I hereby certify that the plat is correct as surveyed by me

Richard Sanders
 Surveyor No. 241

ACCEPTED and APPROVED
John W. Dool
 Athens County Commissioners

John W. Dool
 County Engineer October 21, 1957

received for record Oct 21, 1957

recorded in Vol. 7, Page 317, record of Plats. # 41822

Transferred 10-21-1957
J. W. Whaley, Auditor

Charles E. Chappell
 County Recorder Fee \$6.00